



London Borough of Hounslow

Deposited Documents – Reference TMO/P029/20

Held on deposit online on the London Borough of Hounslow's website -

www.hounslow.gov.uk/downloads/20165/traffic_notices

Placed on deposit on Wednesday, 12 August 2020

End of consultation period is Wednesday, 9 September 2020

Proposed disabled parking bays & disabled permit parking bays

Contents:

1. **Notice of Intent dated 12 August 2020**
2. **Proposed Traffic Management Orders**
 - A. The London Borough of Hounslow (Free Parking Places) (Disabled Persons) (2008, No. 1) (Amendment No. **) Order 20**
 - B. The London Borough of Hounslow (Free Permit Parking Places) (Disabled Persons) (Amendment No. **) Order 20**
3. **Statement of Reasons**
4. **Plans**
5. **Existing Traffic Management Orders**
 - A. The London Borough of Hounslow (Free Parking Places) (Disabled Persons) (No. 1) Order 2008 – available upon request

Any person wishing to comment on or object to the order should follow the instructions on the Notice.

Any queries regarding these deposited documents should be sent by email to trafficorders@hounslow.gov.uk or alternatively a voicemail can be left on extension 3322. These documents may be destroyed on or after 31 October 2020

Proposed disabled parking bays & disabled permit parking bays

- A. The London Borough of Hounslow (Free Parking Places) (Disabled Persons) (2008, No.1) (Amendment No.***) Order 20****
- B. The London Borough of Hounslow (Free Permit Parking Places) (Disabled Persons) (Amendment No.***) Order 20****
1. The London Borough of Hounslow proposes to make the above Orders under the Road Traffic Regulation Act 1984.
 2. The general effect of the Orders would be to:
 - a) introduce disabled parking bays as detailed in Schedule 1 to this Notice;
 - b) introduce disabled permit parking bays as detailed in Schedule 2 to this Notice;
 - c) revoked existing disabled parking bays as detailed in Schedule 3 to this Notice;
 3. Documents giving further information of the proposed Orders can be viewed for a period of 21 days from the date of this Notice online at hounslow.gov.uk by typing in the term “traffic notices” in the search bar.
 4. Any person wishing to object to the proposed Orders should send a statement in writing stating the grounds of the objection to the Assistant Director Transport, Parking & Environmental Strategy at the address above or by email to trafficorders@hounslow.gov.uk quoting the reference TMO/P029/20 to be received by no later than Wednesday, 9 September 2020.

Dated 12 August 2020



Mark Frost
Assistant Director Transport, Parking & Environmental Strategy

Schedule 1

6 Belgrave Road, Hounslow; 25 Enfield Road, Brentford; 36 Hawthorn Road, Brentford; 50 Northfield Road, Heston; 15 Riverside Walk, Isleworth; 16 Victoria Avenue, Hounslow; 52 Northfield Road, Heston; 402-409 Summerwood Road, Isleworth; 320 & 321, Summerwood Road, Isleworth; 319 & 320 Summerwood Road, Isleworth; 306, Summerwood Road, Isleworth; Ivybridge Primary School, Summerwood Road, Isleworth; 240, Summerwood Road, Isleworth (Langdale Amenity Centre), 158 -187 Summerwood Road, Isleworth; Opposite 158 -187 Summerwood Road, Isleworth & 55 To 70 Summerwood Road, Isleworth.

Schedule 2

23 Glenwood Road, Hounslow; 26 Marmot Road, Hounslow (Opposite the northern flank wall of Block of Flats Nos. 12 – 62 Marmot Road).

Schedule 3

63 Helen Avenue, Feltham; 112 St John's Road, Isleworth; 12 Marlborough Road, Chiswick; 37 Buckingham Avenue, Feltham; 5 Hadley Gardens, Chiswick; 256 Beavers Lane, Hounslow and 35 Victoria Avenue, Hounslow; 60 Hazledene Road, Chiswick; 1A Geraldine Road, Chiswick; 15 Plydell Avenue, Chiswick, 18 Whitehall Gardens, Chiswick and 3 Gladstone Avenue, Feltham

Traffic Management Order

20** No. **

The London Borough of Hounslow (Free Parking Places) (Disabled Persons) (2008, No. 1) (Amendment No. **) Order 20**

Made on ** ***** 20**

Coming into operation on ** ***** 20**

The Council of the London Borough of Hounslow, having consulted the Commissioner of Police of the Metropolis, in exercise of the powers conferred by sections 6 and 124 of the Road Traffic Regulation Act 1984^a as amended, and all other enabling powers hereby make the following Order:

1. This Order may be cited as the London Borough of Hounslow (Free Parking Places) (Disabled Persons) (2008, No. 1) (Amendment No. **) Order 20** and shall come into operation for all purposes on ** ***** 20**.
2. In this Order,

“the Order of 2008” means the London Borough of Hounslow (Free Parking Places) (Disabled Persons) (No. 1) Order 2008^b; and

Without prejudice to the validity of anything done or to any liability incurred in respect of any act or omission before the coming into operation of this Order, the Order of 2008 shall have effect as though:

- (a) the items numbered **, ** and ** were added to Schedule 2 to that Order as detailed and set out in the Schedule to this Order; and
- (b) the items numbered 92 and 302 in Schedule 2 to that Order are hereby revoked.

Dated this ** day of ***** 20**

Assistant Director Transport, Parking & Environmental Strategy
(the officer appointed for the purpose)

^a 1984 c. 27

^b LBH 2008/9

Schedule

1. No. of parking place	2. Designated parking place	3. Special manner of standing
**	BELGRAVE ROAD, HOUNSLOW , the north-east side from a point 12.6 metre north-west of the south-eastern flank wall of No.2 Belgrave Road north-westwards for a distance of 6 metres	-
**	ENFIELD ROAD, BRENTFORD , the north west side, from a point 0.6 metre south-west of the party wall of Nos. 23/25 Enfield Road north-eastwards for a distance of 5.8 metres	Part parking on footway 0.40 metre & 1.60 metres on carriageway
**	HAWTHORN ROAD, BRENTFORD , the north-west side, from the party wall of Nos. 36/38 Hawthorn Road south-westwards for a distance of 5.8 metres	-
**	NORTHFIELD ROAD, HESTON , the west side, from a point 10 metres south of the northern flank wall of Nos. 52, 54 & 60 (block of flats) Northfield Road southwards for a distance of 5.8 metres.	-
**	NORTHFIELD ROAD, HESTON , the west side, from a point 4.5 metres south of the northern flank wall of Nos. 52, 54 & 60 (block of flats) Northfield Road southwards for a distance of 5.5 metres.	
**	RIVERSIDE WALK, ISLEWORTH , the north-west side, from a point 1.4 metres north-east from the party wall of Nos. 15 & 16 Riverside Walk north-eastwards for a distance of 5.2 metres.	
**	VICTORIA AVENUE, HOUNSLOW , the north-west side, from a point 0.5 metre north-east from the party wall of Nos.16 & 18 Victoria Avenue south-westwards for a distance of 6 metres.	
**	SUMMERWOOD ROAD, ISLEWORTH, Eastern most (north west to south east) arm , south-west side., from a point 5.1 metres south-east of the south-eastern flank wall of Nos. 402-409 Summerwood Road, south-eastwards for a distance of 2.5 metres	90' degrees to the kerb-line
**	SUMMERWOOD ROAD, ISLEWORTH, Eastern most (north west to south east) arm , south-west side, from a point 7.6 metres south-east of the south-eastern flank wall of Nos. 402-409 Summerwood Road, south-eastwards for a distance of 2.4 metres	90' degrees to the kerb-line

Schedule (continued)

1. No. of parking place	2. Designated parking place	3. Special manner of standing
**	SUMMERWOOD ROAD, ISLEWORTH , North to south arm, south-west side, from a point 2.6 metres north-west opposite of the common boundary of Nos. 320 & 321 Summerwood Road north-westwards for a distance of 2.4 metres.	90' degrees to the kerb-line
**	SUMMERWOOD ROAD, ISLEWORTH , North to south arm, south-west side, from a point opposite of the common boundary of Nos. 320 & 321 Summerwood Road, south-eastwards for a distance of 2.4 metres	90' degrees to the kerb-line
**	SUMMERWOOD ROAD, ISLEWORTH North to south arm, south-west side, from a point 1.4 metres south-east opposite the common boundary of Nos. 319 & 320 Summerwood Road, south-eastwards for a distance of 3.4 metres.	90' degrees to the kerb-line
**	SUMMERWOOD ROAD, ISLEWORTH , North to south arm, south-east side, from a point 1.0 metre north-east, from the party wall of Nos. 305 and 306 Summerwood Road, north-eastwards for a distance of 3 metres	90' degrees to the kerb-line
**	IVYBRIDGE PRIMARY SCHOOL, SUMMERWOOD ROAD, ISLEWORTH , Central, southern most north south arm, south-east side, from a point 32.07 metres north-east of the western most flank wall of Ivybridge Primary School, north-eastwards for a distance of 3.8 metres	90' degrees to the kerb-line
**	SUMMERWOOD ROAD, ISLEWORTH , Central most South to North arm, south-east side, from a point 5.8 metres north-west of the south-eastern flank wall of No.240 Langdale Amenity Centre, south-westwards for a distance of 2.8 metres	90' degrees to the kerb-line
**	SUMMERWOOD ROAD, ISLEWORTH , Western most South to North arm, north-east side, from a point 5.9 metres north-west-east of the south-eastern flank wall of Nos.158 -187 Summerwood Road, north-westwards for a distance of 2.5 metres	90' degrees to the kerb-line
**	SUMMERWOOD ROAD, ISLEWORTH , Western most South to North arm, north-east side, from a point 1.2 metres north-west of the north-western flank wall of Nos.158 -187 Summerwood Road, north-westwards for a distance of 3.8 metres	90' degrees to the kerb-line

Schedule (continued)

1. No. of parking place	2. Designated parking place	3. Special manner of standing
**	SUMMERWOOD ROAD, ISLEWORTH , Western most South to North arm, south-west side, from a point 0.7 metre north-west of a point opposite the north-western flank wall of Nos.158 -187 Summerwood Road, south-eastwards for a distance of 2.6 metres	90' degrees to the kerb-line
**	SUMMERWOOD ROAD, ISLEWORTH , Western most South to North arm, south-west side, from a point 2.7 metres north-west of a point opposite the north-western flank wall of Nos.158 -187 Summerwood Road, north-westwards for a distance of 2.7 metres	90' degrees to the kerb-line
**	SUMMERWOOD ROAD, ISLEWORTH , Northern most west to east arm, south-east side, from a point 19.7 metres north-east of the south-western flank wall of Nos. 55 to 70 Summerwood Road, north-eastwards for a distance of 2.4 metres	90' degrees to the kerb-line

EXPLANATORY NOTE

(This Note is not part of the Order, but is intended to indicate its general purport.)

The Hounslow (Free Parking Places) (Disabled Persons) (No. 1) Order 2008 makes the provisions for parking places in the London Borough of Hounslow in which vehicles displaying a valid disabled persons' blue badge may be left outside 6 Belgrave Road, Hounslow; 25 Enfield Road, Brentford; 36 Hawthorn Road, Brentford; 50 Northfield Road, Heston; 15 Riverside Walk, Isleworth; 16 Victoria Avenue, Hounslow; 52 Northfield Road, Heston; 402-409 Summerwood Road, Isleworth; 320 & 321, Summerwood Road, Isleworth; 319 & 320 Summerwood Road, Isleworth; 306, Summerwood Road, Isleworth; Ivybridge Primary School, Summerwood Road, Isleworth; 240, Summerwood Road, Isleworth (Langdale Amenity Centre), 158 -187 Summerwood Road, Isleworth; Opposite 158 -187 Summerwood Road, Isleworth & 55 To 70 Summerwood Road, Isleworth.

This Order will also revoke disabled parking places outside:

63 Helen Avenue, Felltham and 12 Marlborough Road, Chiswick



Traffic Management Order

20** No. **

The London Borough of Hounslow (Free Permit Parking Places) (Disabled Persons) (Amendment No. **) Order 20**

Made on ** **** 20**

Coming into operation on ** ***** 20**

The Council of the London Borough of Hounslow, after consulting the Commissioner of Police of the Metropolis, in exercise of the powers conferred by sections 6 and 124 of the Road Traffic Regulation Act 1984^a as amended, and of all other enabling powers make the following Order:

1. This Order may be cited as the London Borough of Hounslow (Free Permit Parking Places) (Disabled Persons) (Amendment No. **) Order 2019 and shall come into operation for all purposes on ** ***** 20**.
2. In this Order,

"the Order of 2016" means The London Borough of Hounslow (Free Permit Parking Places) (Disabled Persons) Order 2016^b

Without prejudice to the validity of anything done or to any liability incurred in respect of any act or omission before the coming into operation of this Order, the Order of 2016 shall have effect as though:

- (a) the items numbered **, ** and ** were added to the Schedule to that Order as detailed and set out in the Schedule to this Order:

Dated this ** day of ***** 20**

Assistant Director Transport, Parking & Environmental Strategy
(the officer appointed for the purpose)

^a 1984 c.27

^b 2016/07

Schedule

1. No. of parking place	2. Designated parking place	3. Permit No.
**	Marmot Road, Hounslow , the north-east side, from a point 3.1 metres south-east opposite the northern flank wall of Block of Flats Nos. 12 – 62 Marmot Road south-eastwards for a distance of 6 metres	D164
**	Glenwood Road, Hounslow , the north-west side, from the party wall of Nos. 21/23 Glenwood Road south-westwards for a distance of 5.7 metres.	D169

EXPLANATORY NOTE

(This Note is not part of the Order but is intended to indicate its general purport).

The London Borough of Hounslow (Free Permit Parking Places) (Disabled Persons) Order 2016 makes provision for parking places in the London Borough of Hounslow in which vehicles displaying a disabled residents parking permit may be left in 23 Glenwood Road, Hounslow; 26 Marmot Road, Hounslow (Opposite the northern flank wall of Block of Flats Nos. 12 – 62 Marmot Road).




**London Borough
of Hounslow**

STATEMENT OF REASONS

Proposed disabled parking bays & disabled permit parking bays

The Council is proposing to introduce additional disabled parking bays and disabled permit parking bays to assist holders of the blue badge to park nearer to their place of residence.

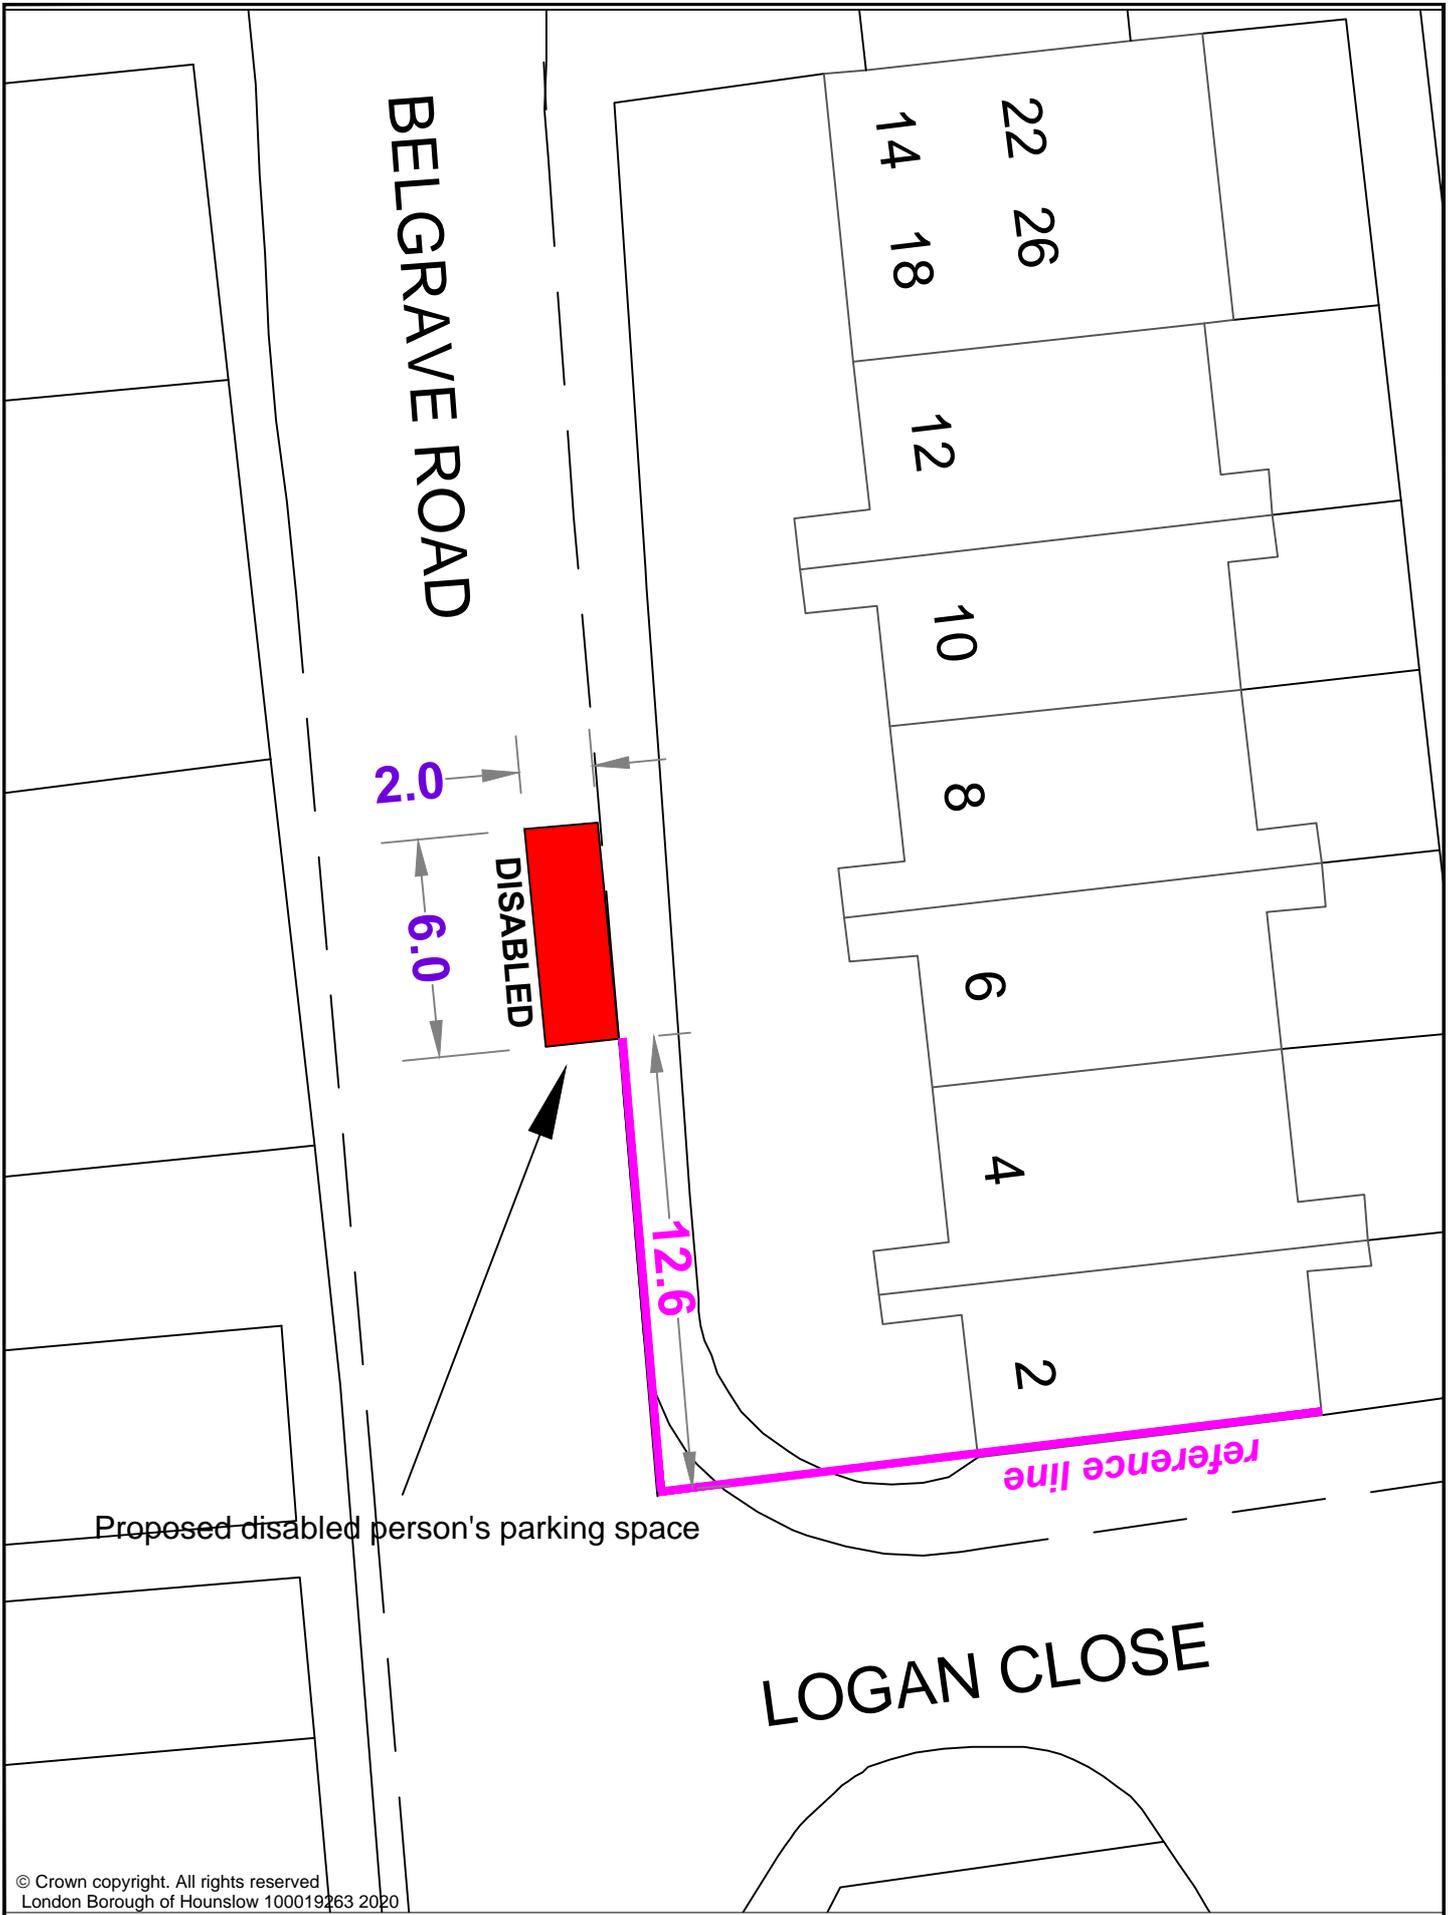


Proposed disabled person's parking space

LOGAN CLOSE

© Crown copyright. All rights reserved
London Borough of Hounslow 100019263 2020

		Drawing Status				6 Belgrave Road, Hounslow, TW4 7BY		Mark Frost, Assistant Director Transport, Parking & Environmental Strategy Customer Relations, Environment & Culture Directorate, The Civic Centre, Lampton Road Hounslow, TW3 4DN	
Drawn	Inder	Approved	IS	Date	May 2020				
		Drg No				Proposed disabled parking space		Client 	
Rev	Date	Description							



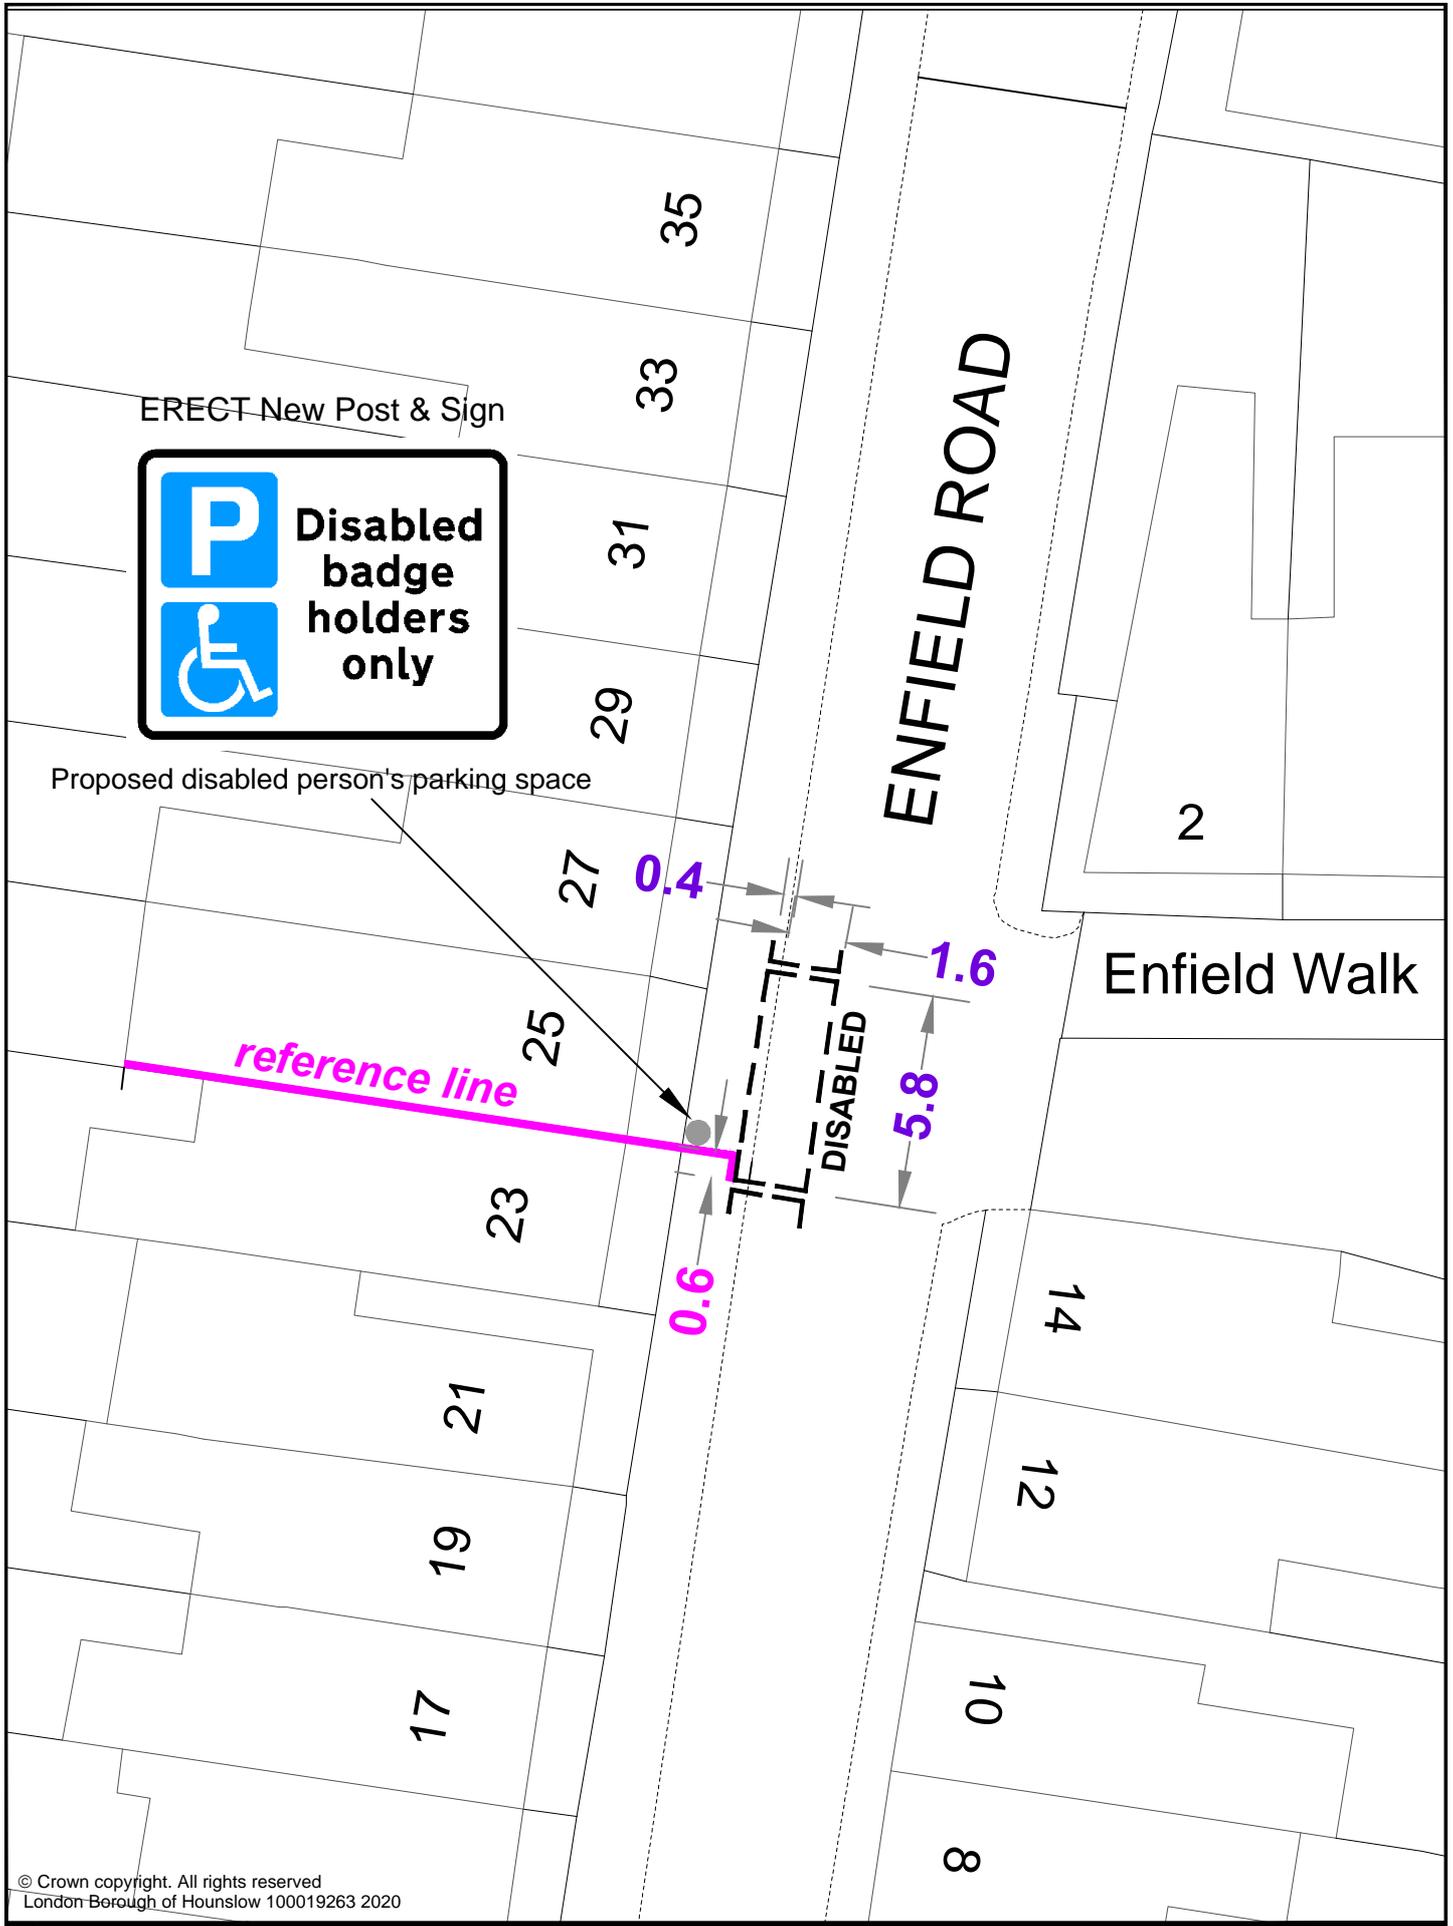

ERECT New Post & Sign



Proposed disabled person's parking space

reference line

ENFIELD ROAD

Enfield Walk

© Crown copyright. All rights reserved
London Borough of Hounslow 100019263 2020

Drawing Status					
Drawn	Approved	Date	Scale	Size	
Inder	IS	June 2020	N.T.S	A4	
Dwg No					Rev
Rev	Date	Description			

**25 Enfield Road,
Brentford, TW8 9NY**

Proposed disabled parking space


Mark Frost, Assistant Director Transport,
Parking & Environmental Strategy
Customer Relations, Environment & Culture Directorate,
The Civic Centre, Lampton Road
Hounslow, TW3 4DN

Client






Proposed disabled permit parking space

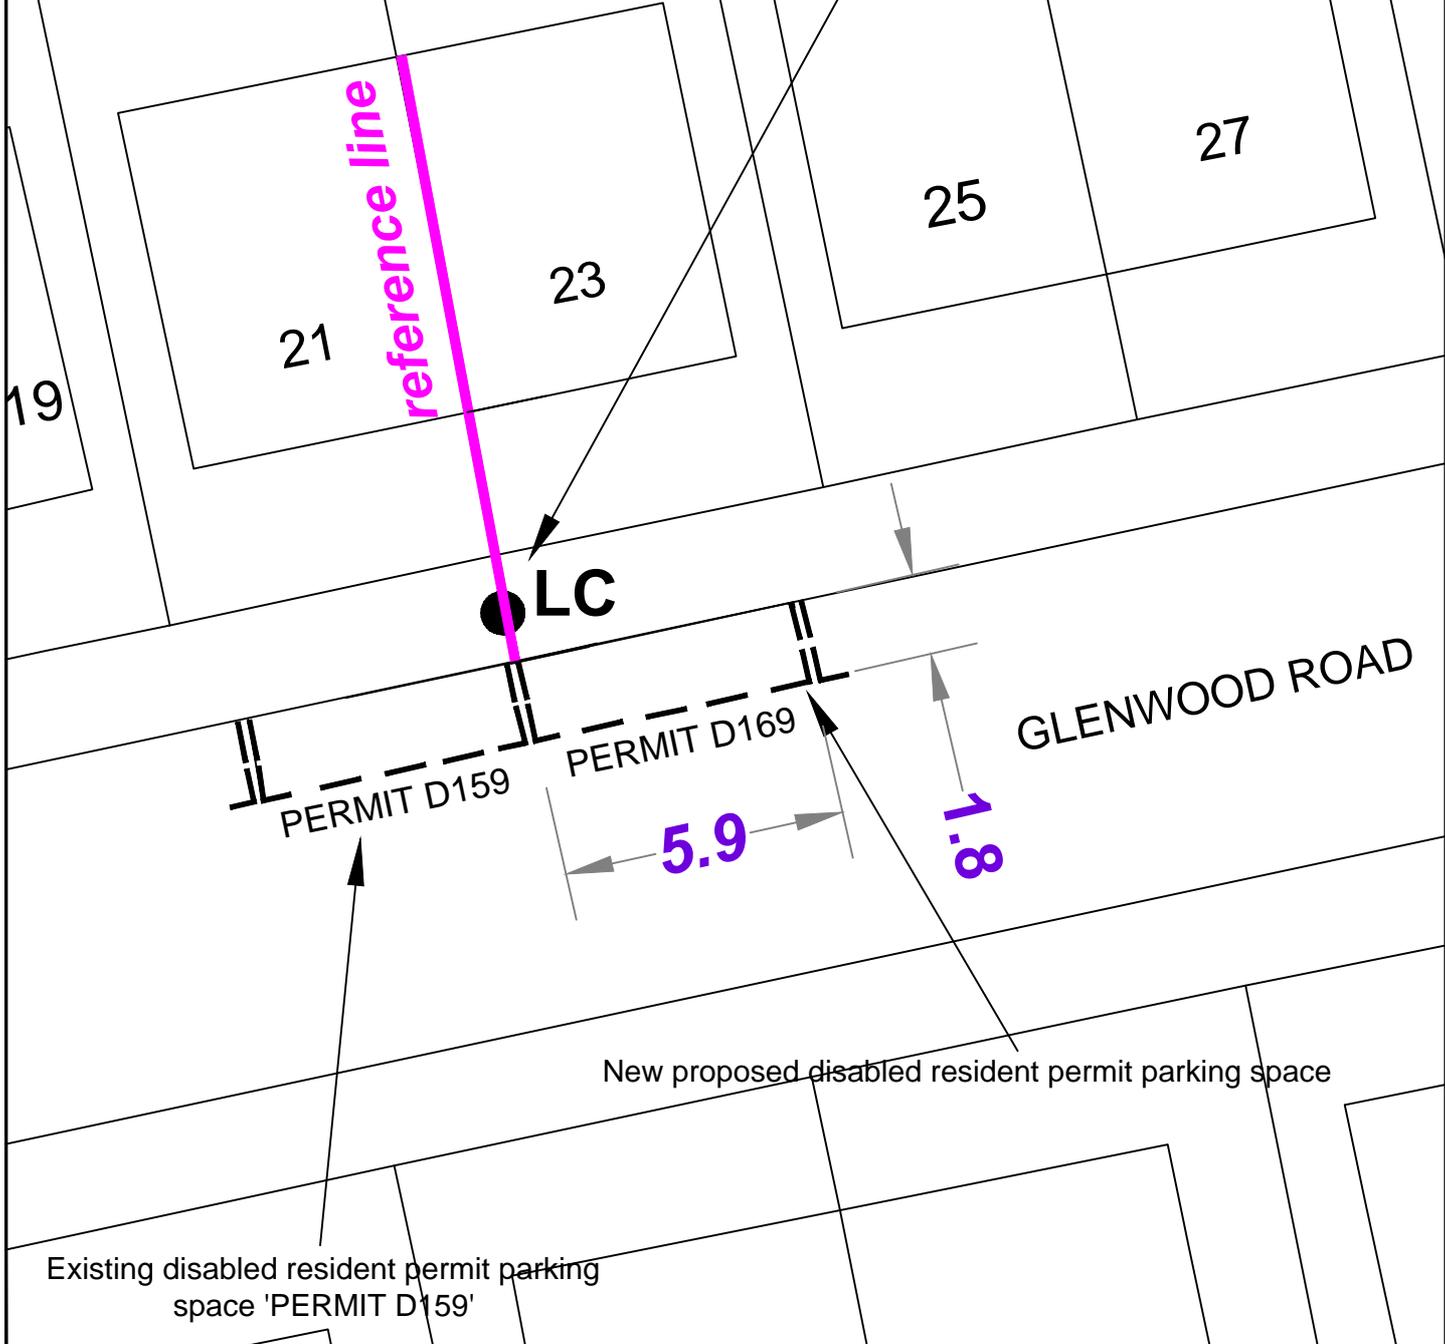

© Crown copyright. All rights reserved
London Borough of Hounslow 100019263 2020.

Drawing Status					
Drawn	Approved	Date	Scale	Size	
Inder	IS	June 2020	N.T.S	A4	
Dwg No					Rev
Rev	Date	Description			

**23 Glenwood Road,
Hounslow, TW3 1SW**

Proposed disabled permit parking space

Mark Frost, Assistant Director Transport,
Parking & Environmental Strategy
Customer Relations, Environment & Culture Directorate,
The Civic Centre, Lampton Road
Hounslow, TW3 4DN

Client

Proposed disabled person's parking space

reference line

38

36

34

32



DISABLED


5.8

2.0

HAWTHORN ROAD

© Crown copyright. All rights reserved
London Borough of Hounslow 100019263 2020

		Drawing Status				36 Hawthorn Road, Brentford, TW8 8PA		Mark Frost, Assistant Director Transport, Parking & Environmental Strategy Customer Relations, Environment & Culture Directorate, The Civic Centre, Lampton Road Hounslow, TW3 4DN	
Drawn	Approved	Date	Scale	Size	Client  London Borough of Hounslow				
Inder	IS	June 2020	N.T.S	A4	Proposed disabled parking space				
Rev	Date	Description	Dwg No	Rev					

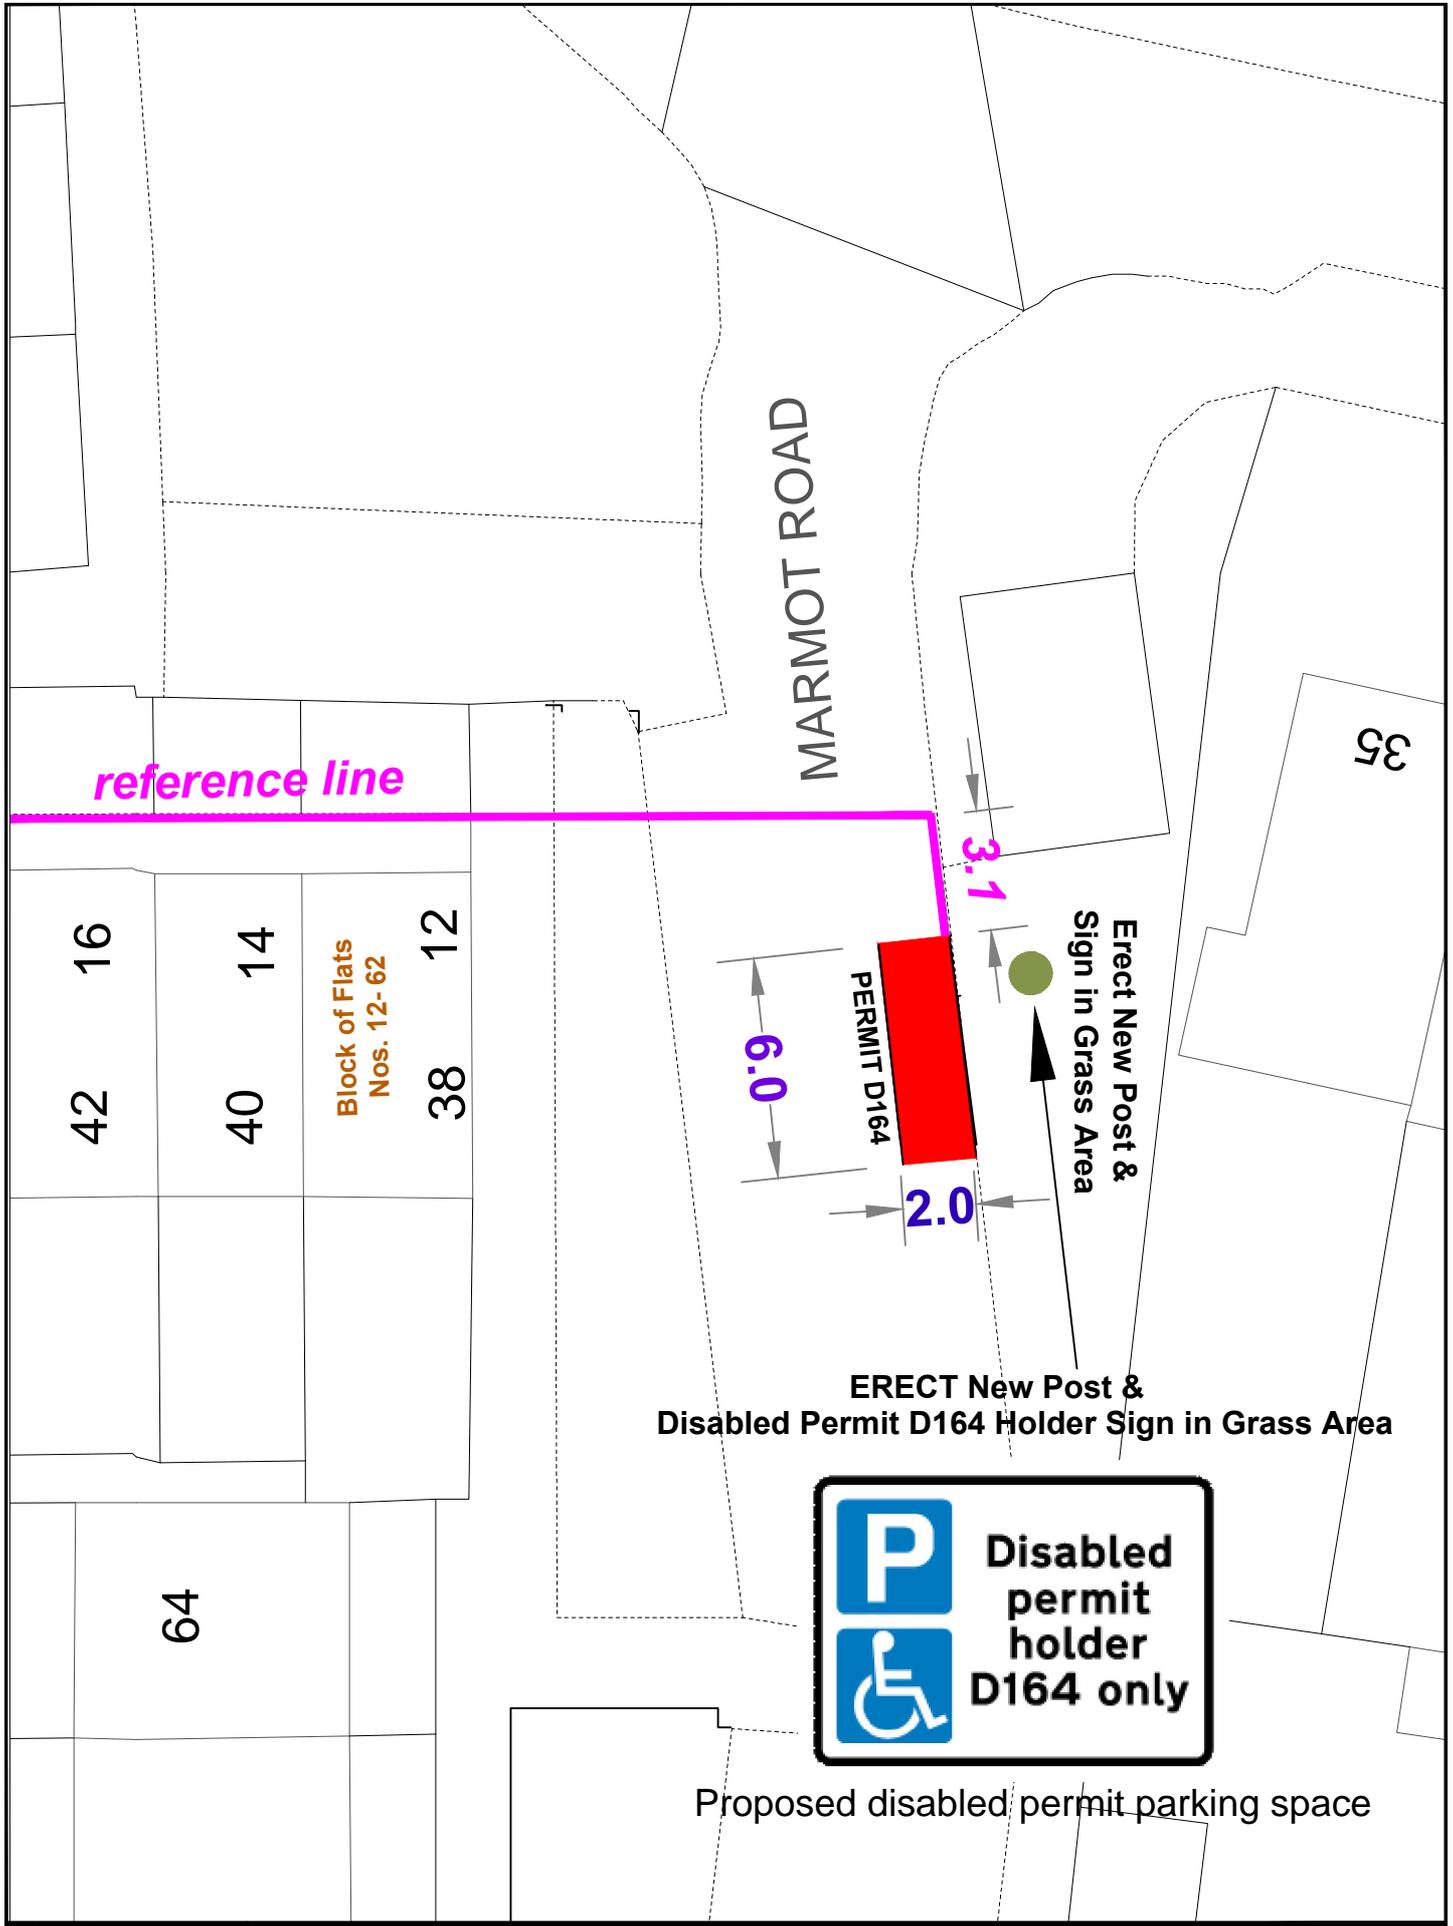

Rev	Date	Description
-	-	-

Drawing Status					
Drawn	Approved	Date	Scale	Size	
Inder	IS	June 2020	N.T.S	A4	
Dwg No					Rev
					-

**Opposite Flat Nos. 12 - 62 Marmot Road,
Hounslow, TW4 7PR**


**Amendment to existing disabled permit
parking space for No.26 Marmot Road,
Hounslow**

Mark Frost, Assistant Director Transport,
Parking & Environmental Strategy
Customer Relations, Environment & Culture Directorate,
The Civic Centre, Lampton Road
Hounslow, TW3 4DN

Client

Existing disabled space & sign on site

reference line

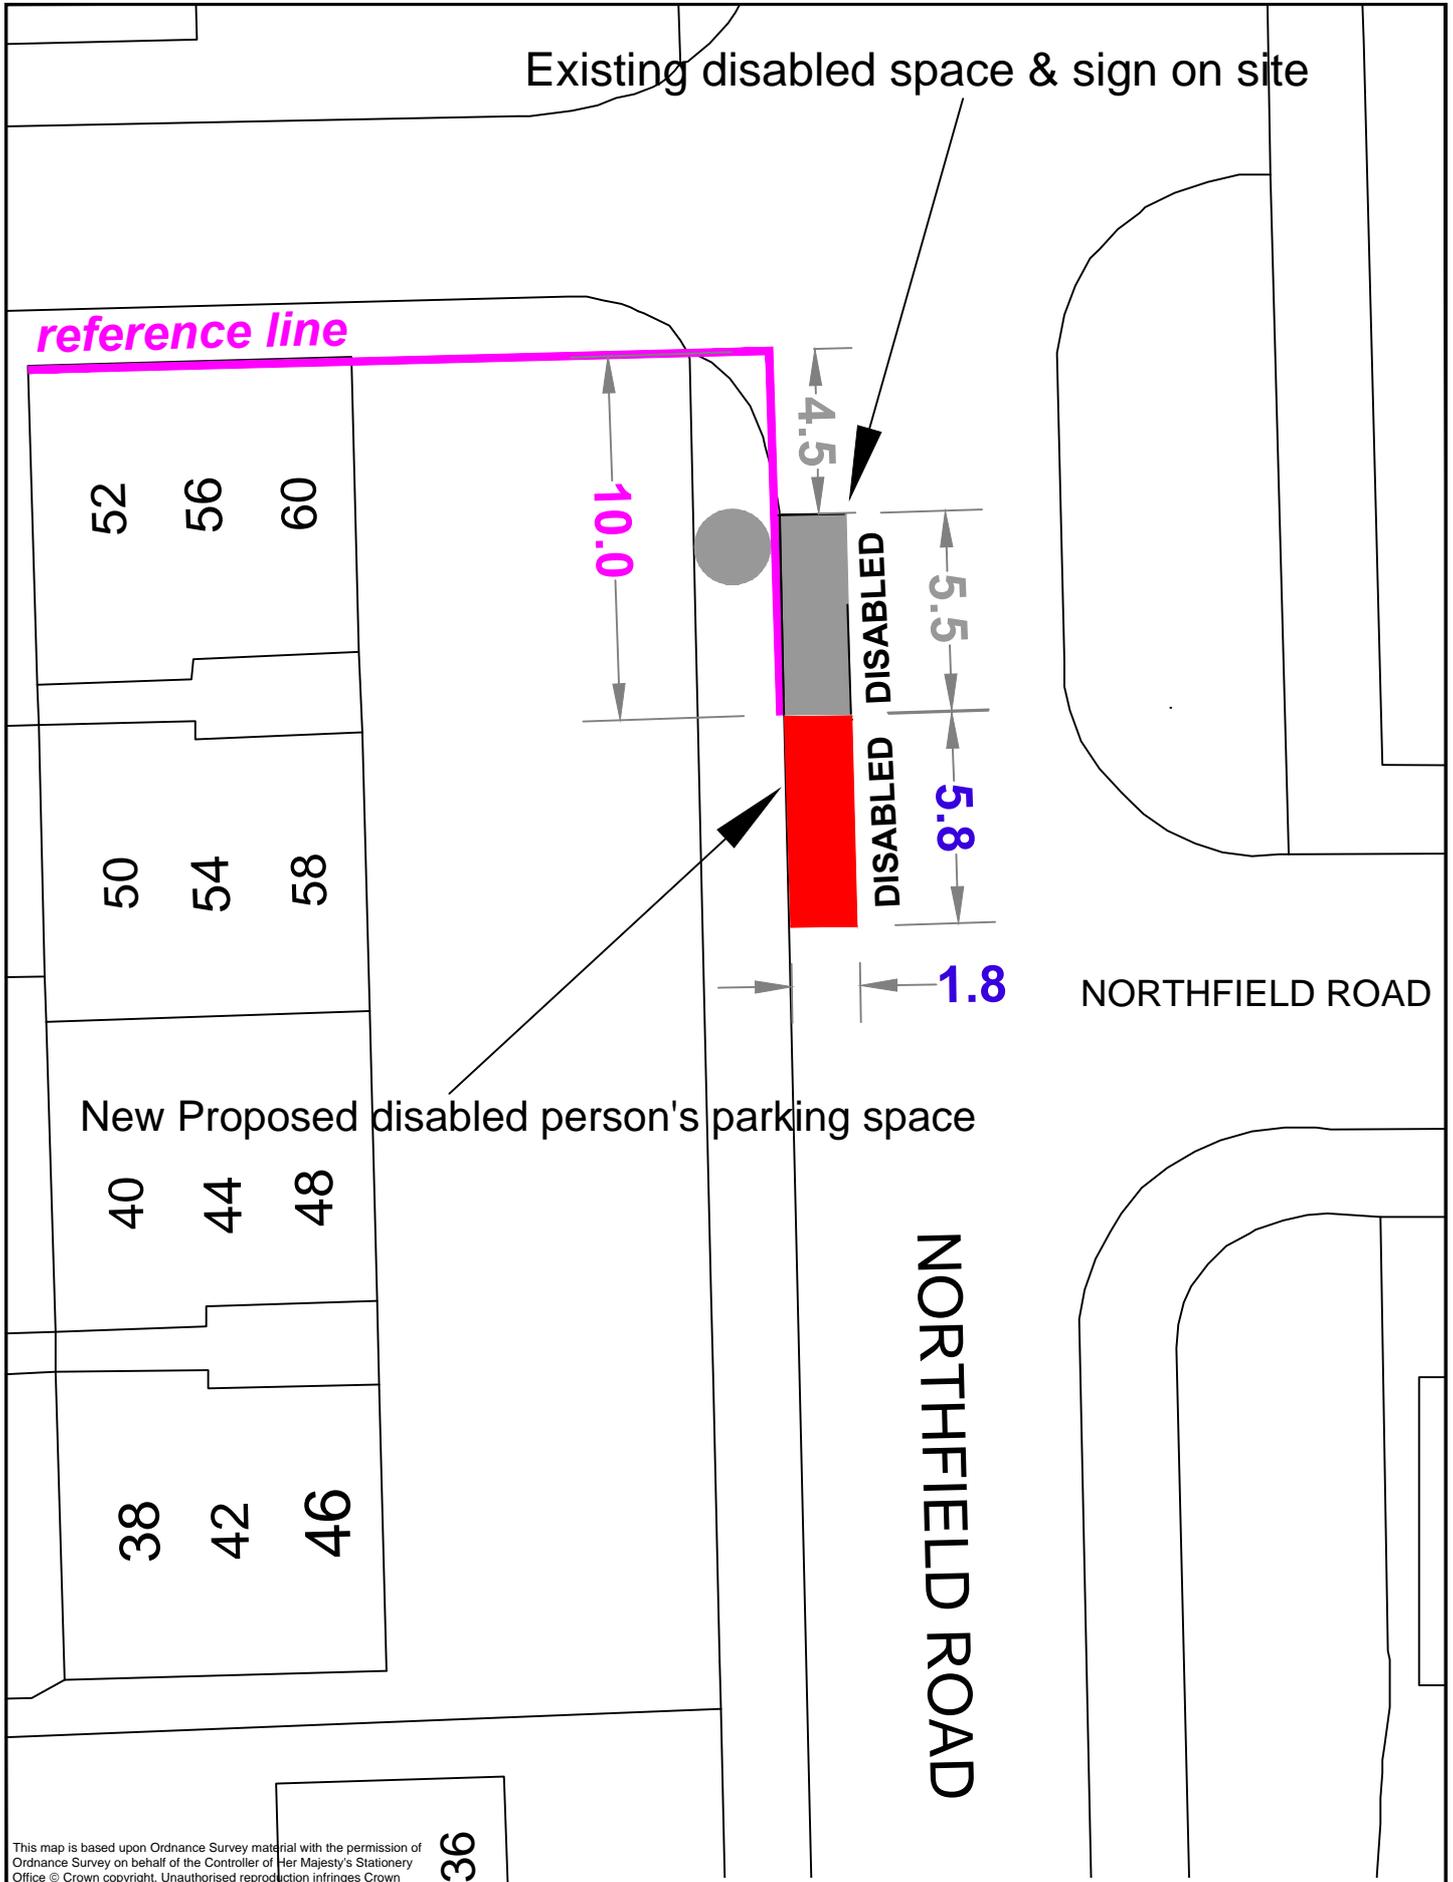

New Proposed disabled person's parking space

NORTHFIELD ROAD

NORTHFIELD ROAD

This map is based upon Ordnance Survey material with the permission of Ordnance Survey on behalf of the Controller of Her Majesty's Stationery Office © Crown copyright. Unauthorised reproduction infringes Crown copyright and may lead to prosecution or civil proceedings. London Borough of Hounslow 100019263 2020

36

a) MARK the 'DISABLED SPACE' and 'TEXT'

Drawing Status					
Drawn	Approved	Date	Scale	Size	
Inder	IS	June 2020	N.T.S	A4	
Dwg No					Rev
Rev	Date	Description			


50 Northfield Road,
Heston, TW5 9JF

Proposed disabled parking space

Mark Frost, Assistant Director Transport,
Parking & Environmental Strategy
Customer Relations, Environment & Culture Directorate,
The Civic Centre, Lampton Road
Hounslow, TW3 4DN

Client

Existing disabled space & Sign on site
TMO Amendment for existing disabled bay
o/s No. 52 Northfield Road

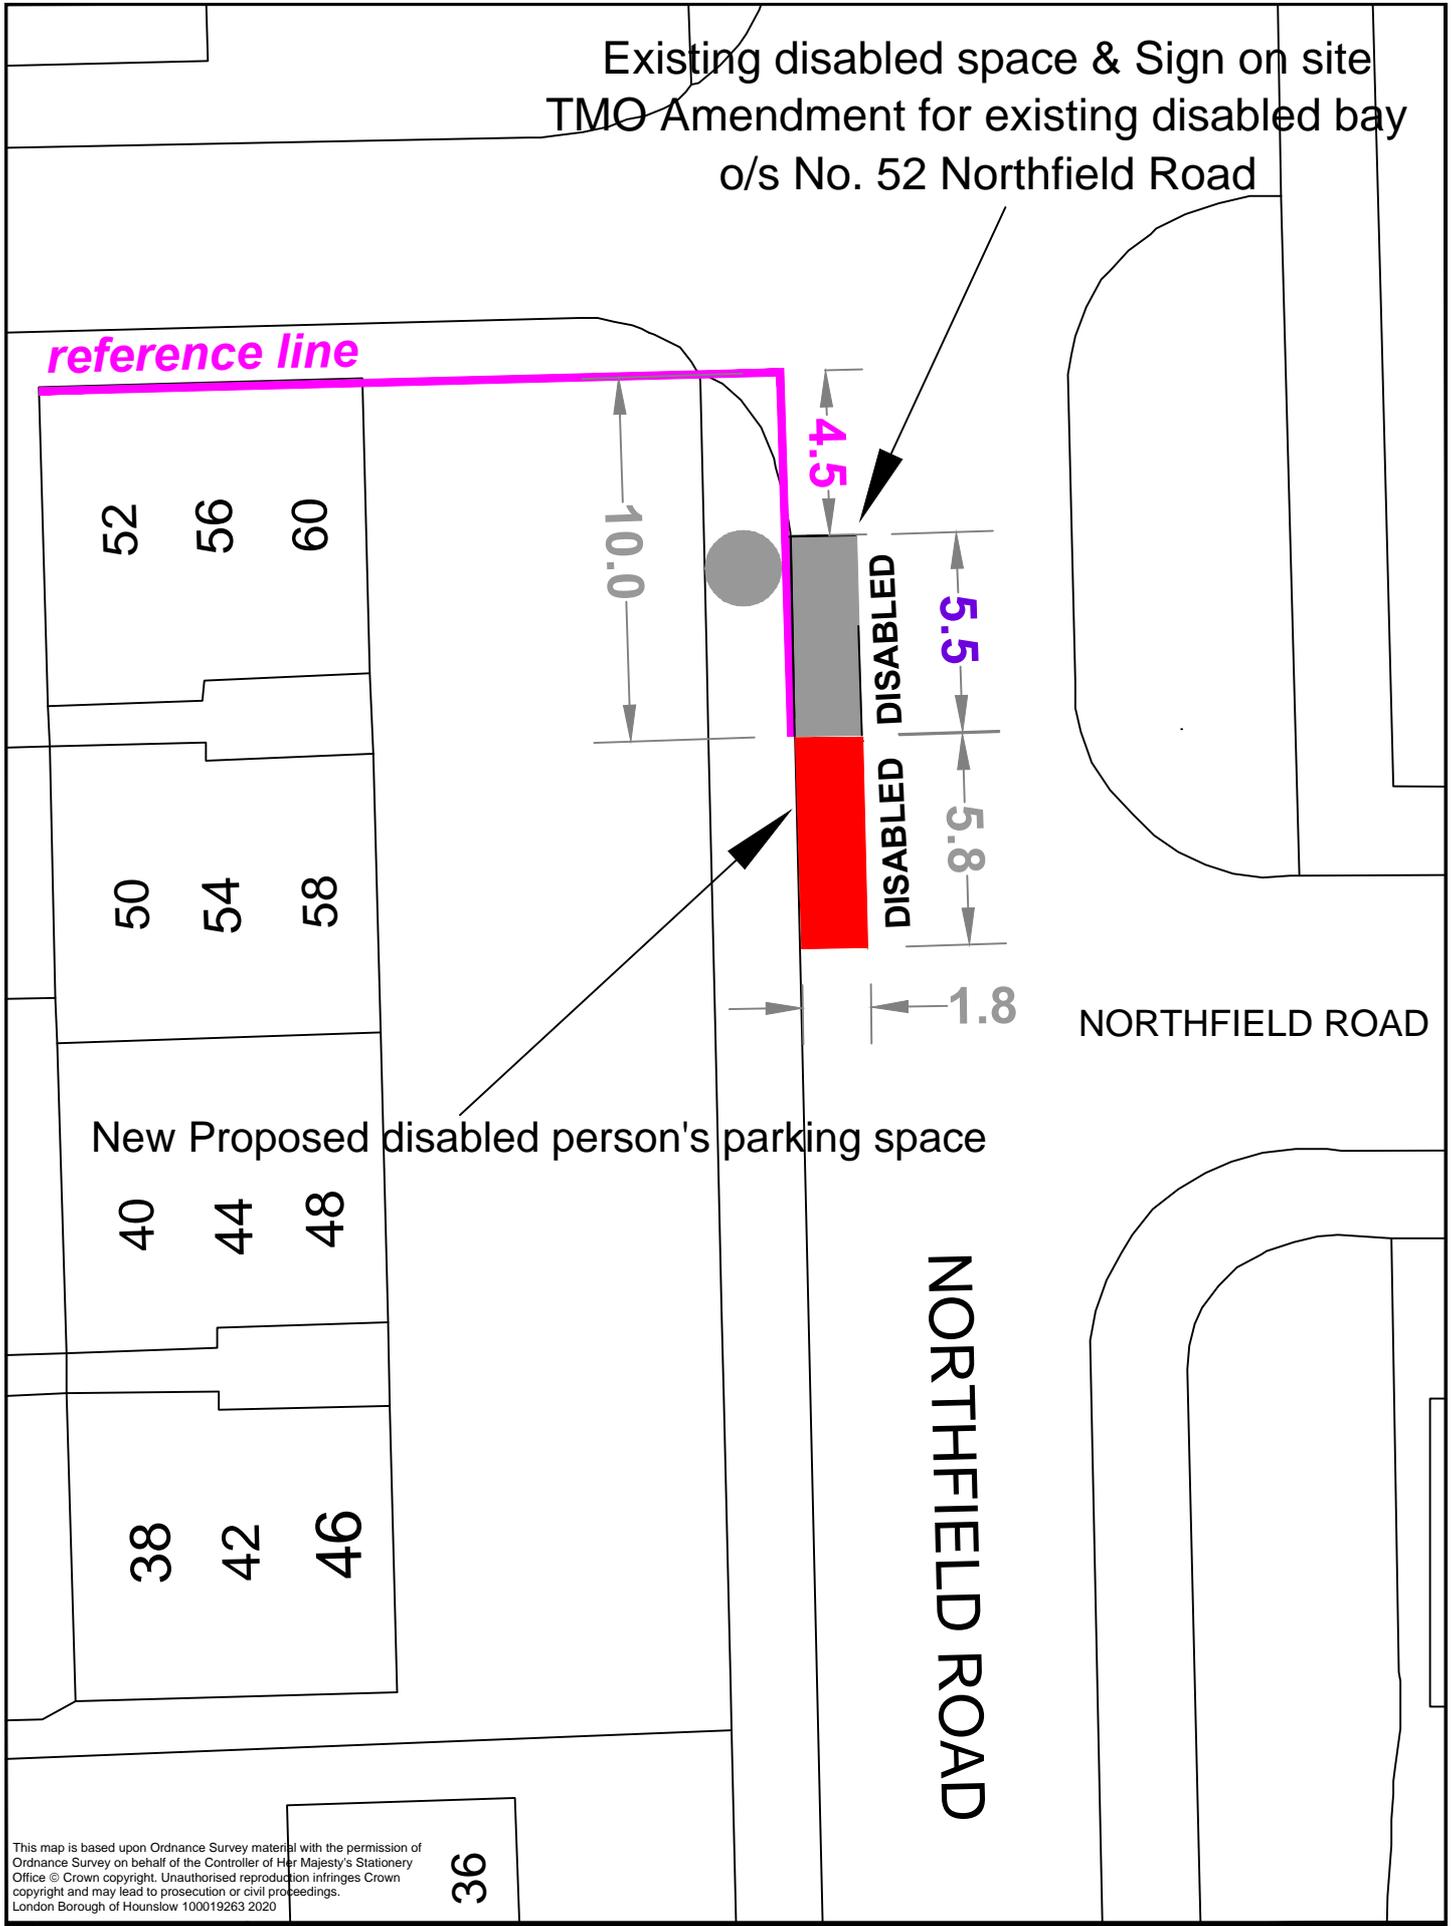

New Proposed disabled person's parking space

This map is based upon Ordnance Survey material with the permission of Ordnance Survey on behalf of the Controller of Her Majesty's Stationery Office © Crown copyright. Unauthorised reproduction infringes Crown copyright and may lead to prosecution or civil proceedings.
London Borough of Hounslow 100019263 2020

36


Drawing Status					
Drawn	Approved	Date	Scale	Size	
Inder	IS	June 2020	N.T.S	A4	
Dwg No					Rev
Rev	Date	Description			

**52 Northfield Road,
Heston, TW5 9JF**

**TMO Amendment for Existing
disabled parking space o/s No.52**


Mark Frost, Assistant Director Transport,
Parking & Environmental Strategy
Customer Relations, Environment & Culture Directorate,
The Civic Centre, Lampton Road
Hounslow, TW3 4DN

Client

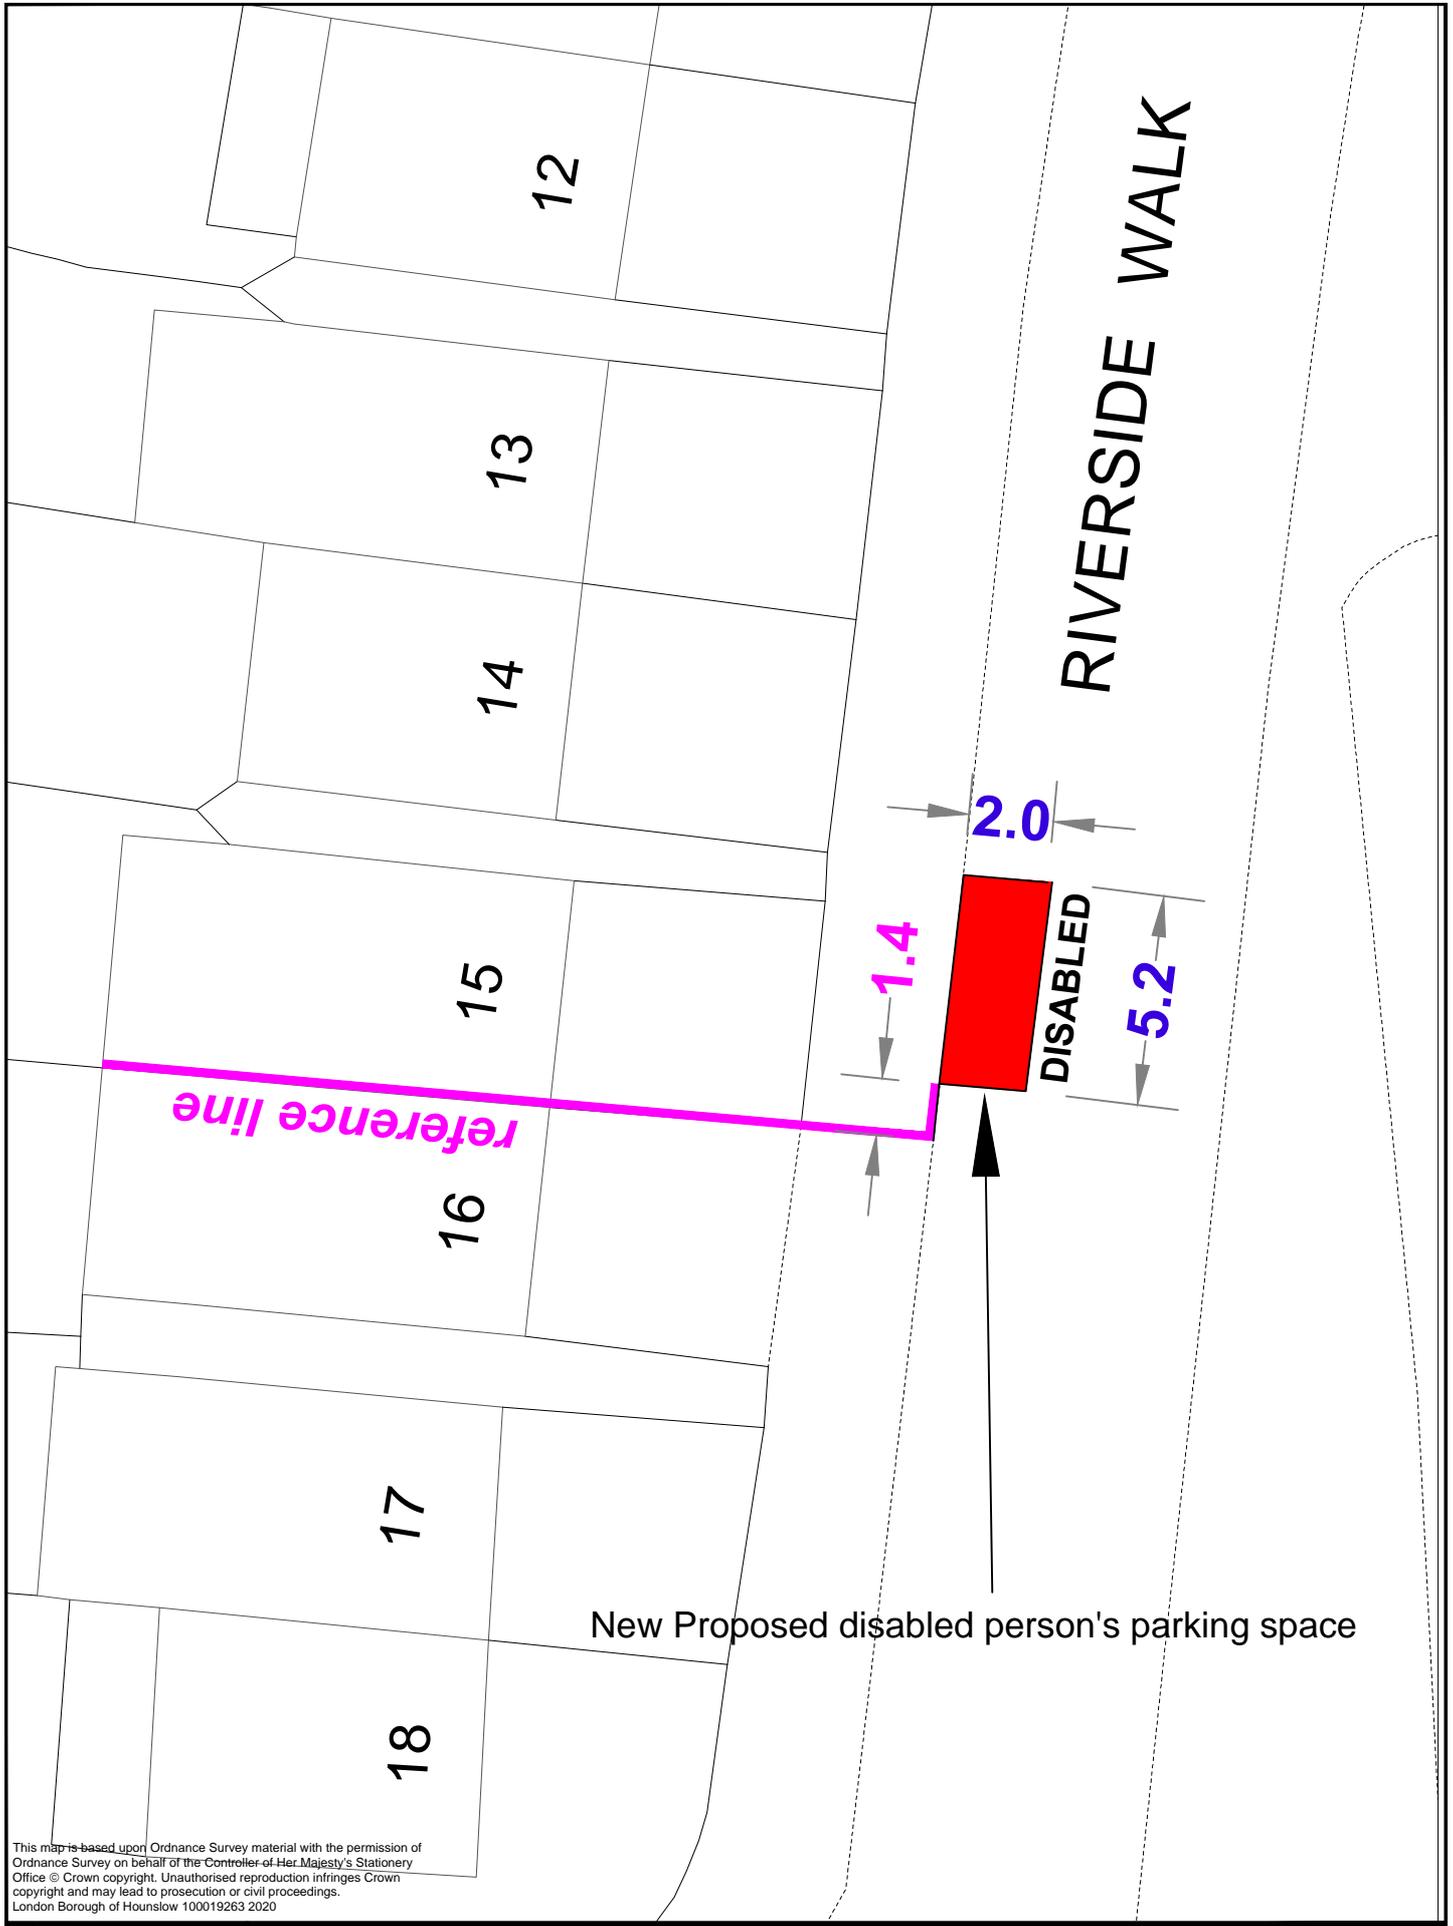

This map is based upon Ordnance Survey material with the permission of Ordnance Survey on behalf of the Controller of Her Majesty's Stationery Office © Crown copyright. Unauthorised reproduction infringes Crown copyright and may lead to prosecution or civil proceedings. London Borough of Hounslow 100019263 2020

Drawing Status		15 Riverside Walk, Isleworth, TW7 6HW			Mark Frost, Assistant Director Transport, Parking & Environmental Strategy Customer Relations, Environment & Culture Directorate, The Civic Centre, Lampton Road Hounslow, TW3 4DN	
Drawn	Approved				Date	Scale
Inder	IS	June 2020	N.T.S	A4	Proposed disabled parking space	
Drg No		Rev				
Rev	Date	Description				

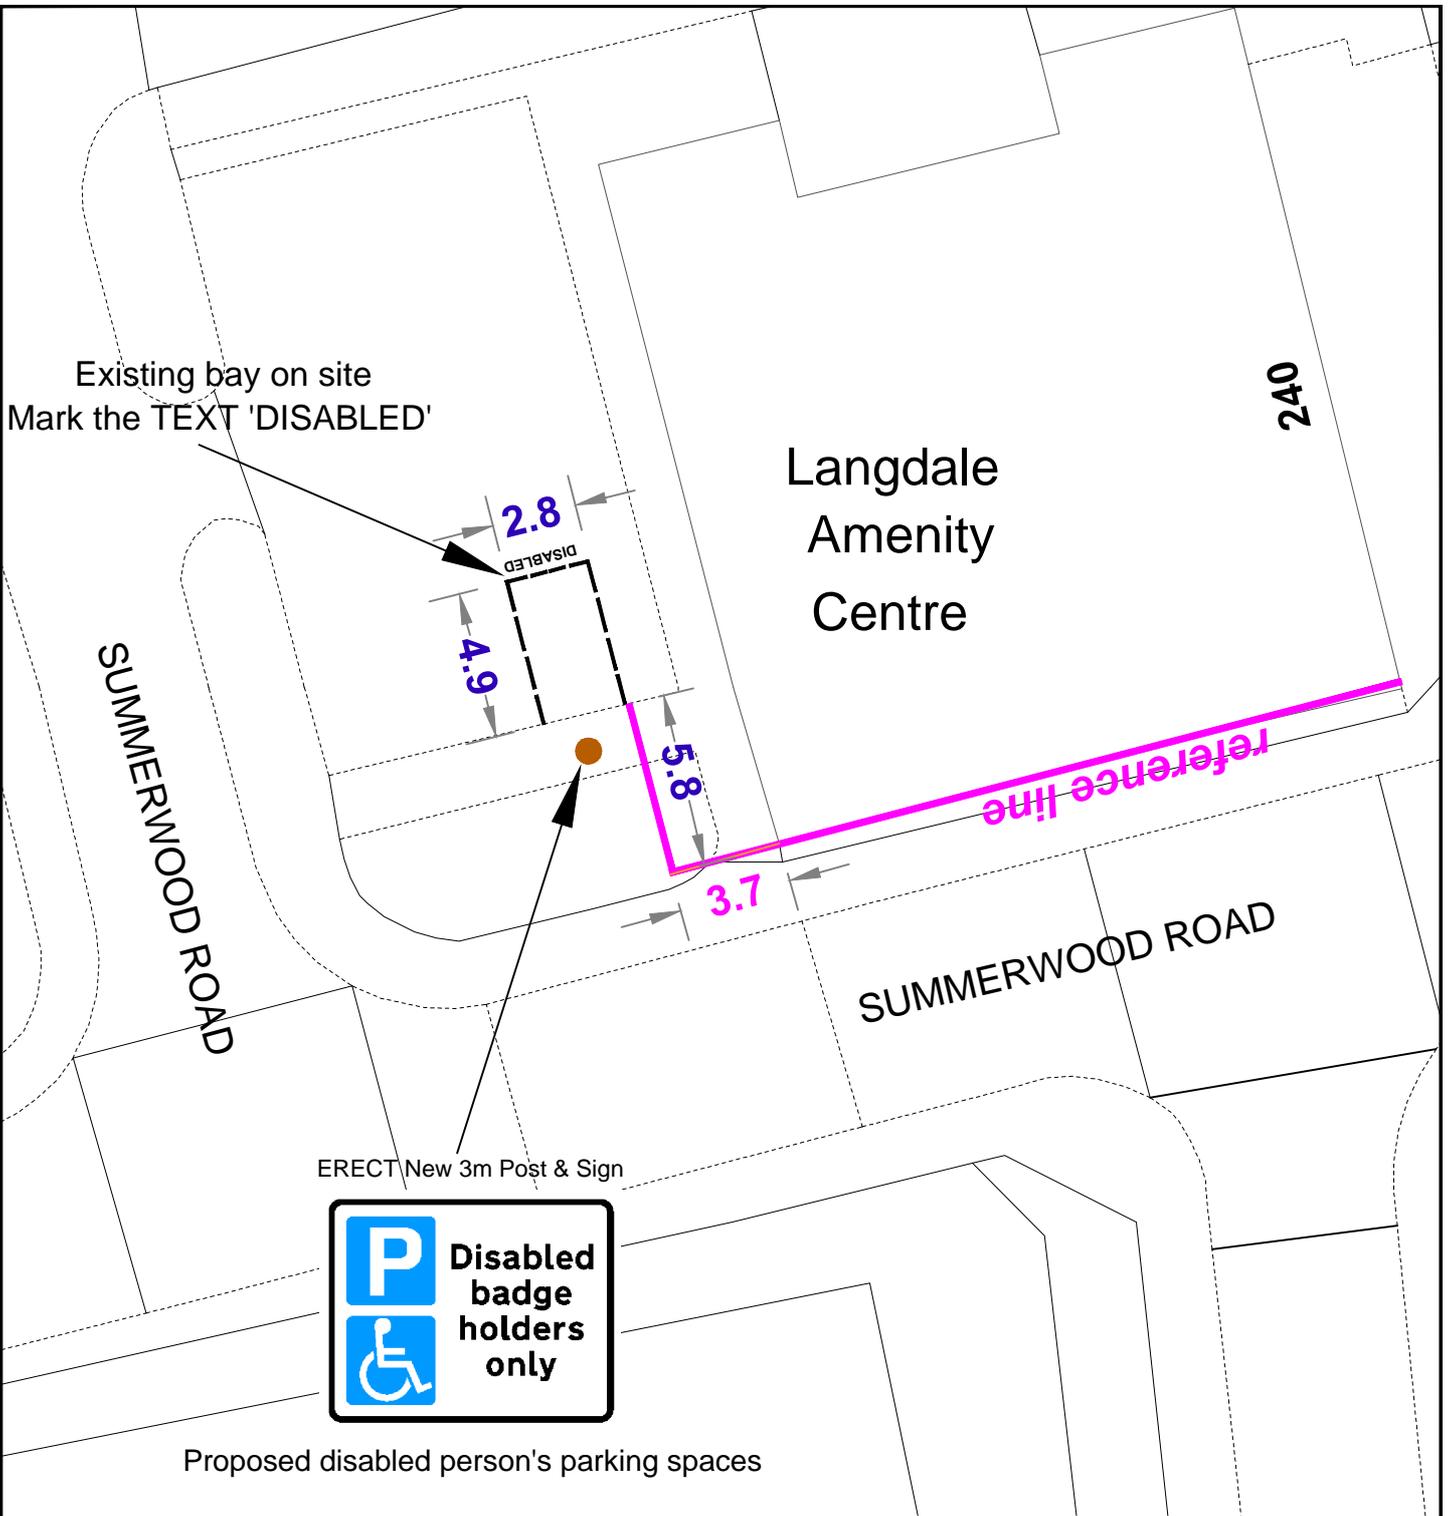

Proposed disabled person's parking spaces

SUMMERWOOD ROAD, ISLEWORTH - HOUNSLOW HOUSING ESTATE

CAR PARK - Various Existing disabled bays on site

Plan 6 – 1 Existing Disabled space.

Langdale Community Centre, No. 240 Summerwood Road, Isleworth, TW7 7QR.

a) ERECT New 3m POST as shown on Plan.

b) Erect a disabled sign.

1. Signs to be mounted at 2.1m above footway level unless otherwise stated.
2. New post foundations to be generally 0.6m x 0.6m x 0.6m.
3. Post dimensions Standard black as per Hounslow Highways instructions.

c) Mark the TEXT 'DISABLED'

Drawing Status					
Drawn	Approved	Date	Scale	Size	
Inder	IS	January 2020	N.T.S	A4	
Dwg No					Rev
Rev	Date	Description			

**240 Summerwood Road,
Isleworth, TW7 7QR**

**Proposed disabled person's parking spaces
Plan 6 - Langdale Community Centre**


Mark Frost, Assistant Director Transport,
Parking & Environmental Strategy
Customer Relations, Environment & Culture Directorate,
The Civic Centre, Lampton Road
Hounslow, TW3 4DN

Client



**London Borough
of Hounslow**



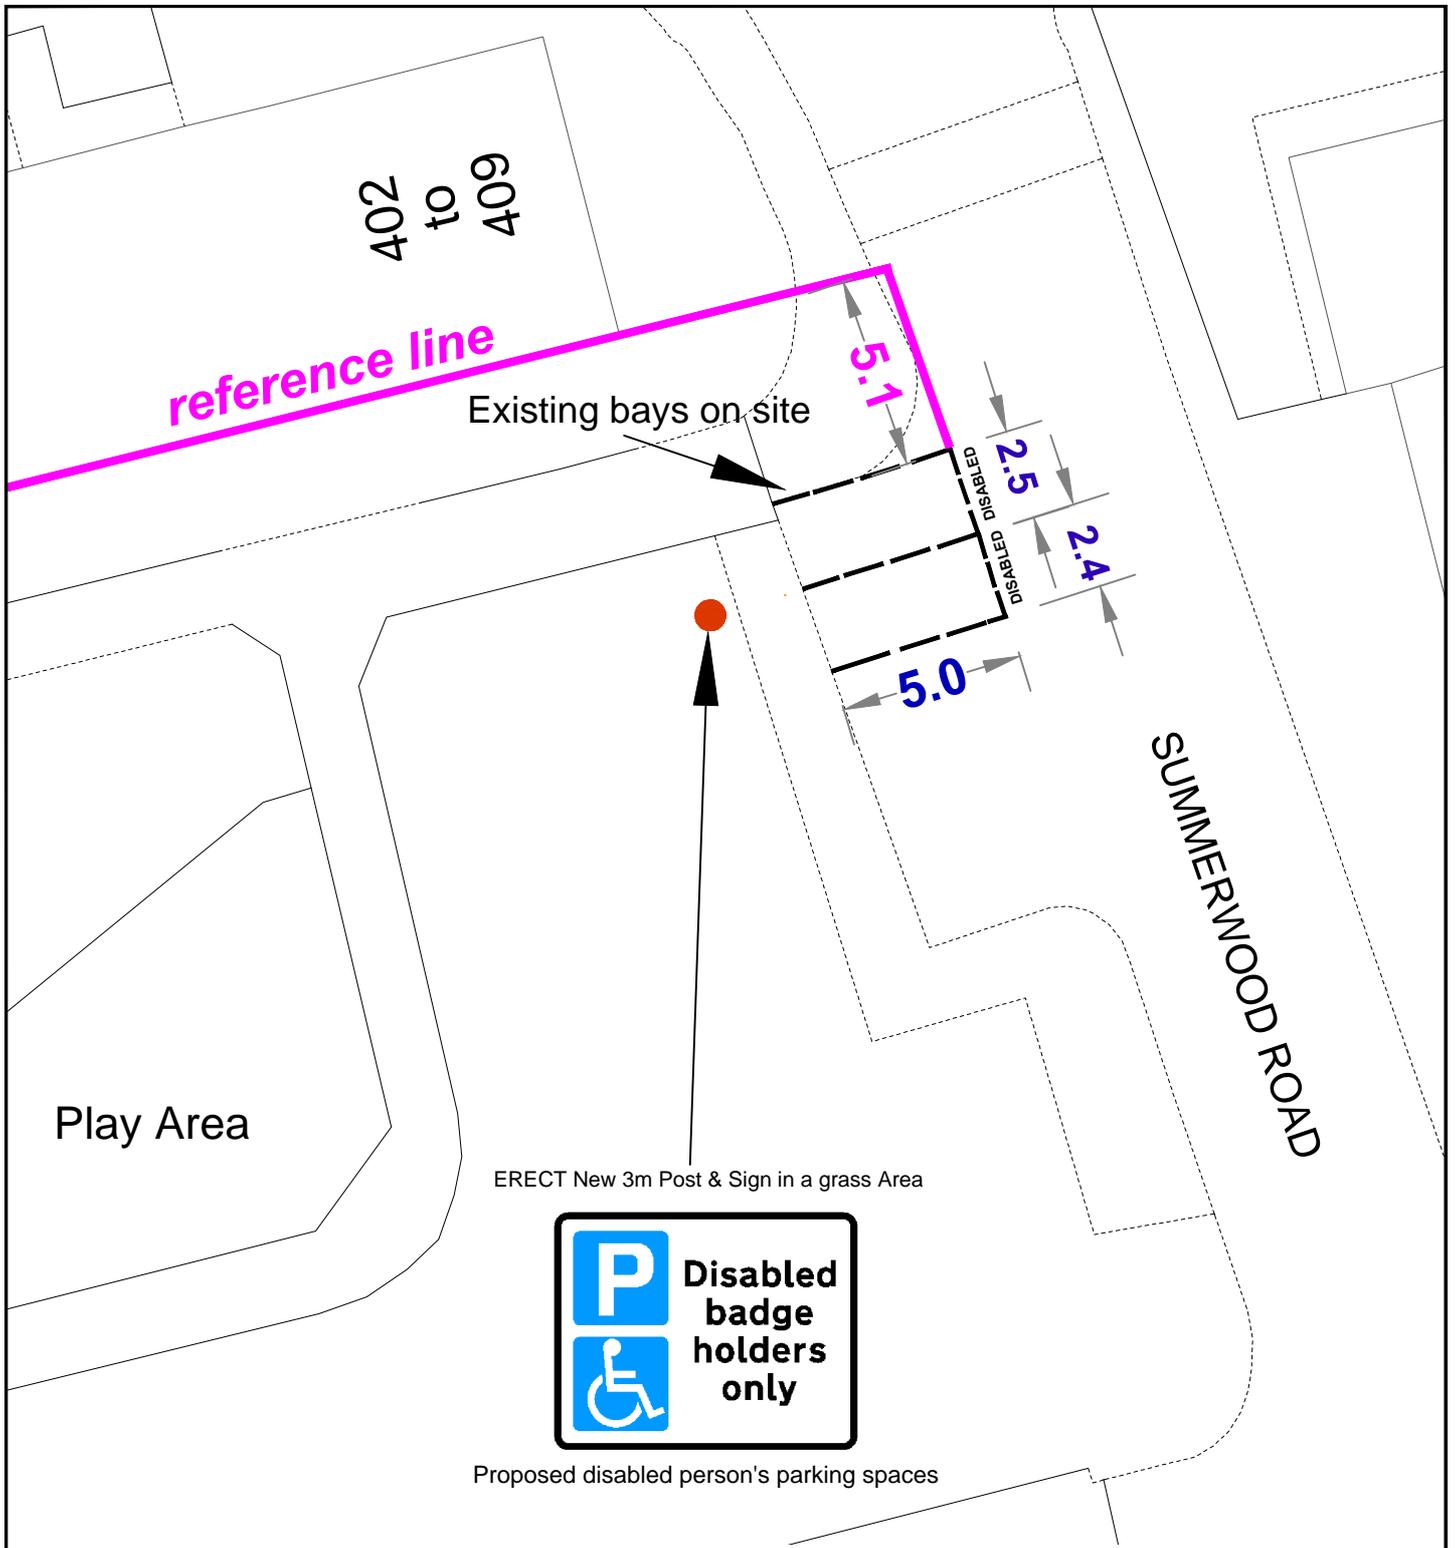

SUMMERWOOD ROAD, ISLEWORTH - HOUNSLOW HOUSING ESTATE


CAR PARK - Various Existing disabled bays on site.

Plan 1 – 2 Existing Disabled spaces – 1st disabled space.
of the south-eastern flank wall o/s Nos. 402 – 409 Summerwood Road, Isleworth, TW7 7QY.

- a) ERECT 1 New 3m POST in a grass area as shown on Plan.
- b) Erect 1 disabled sign.

- 1. Signs to be mounted at 2.1m above footway level unless otherwise stated.
- 2. New post foundations to be generally 0.6m x 0.6m x 0.6m.
- 3. Post dimensions Standard black as per Hounslow Highways instructions.

		Drawing Status				402 - 409 Summerwood Road, Isleworth, TW7 7QY		<small>Mark Frost, Assistant Director Transport, Parking & Environmental Strategy Customer Relations, Environment & Culture Directorate, The Civic Centre, Lampton Road Hounslow, TW3 4DN</small>	
Drawn	Approved	Date	Scale	Size					
Inder	IS	January 2020	N.T.S	A4	Proposed disabled person's parking spaces Plan 1- Nos. 402 - 409 - 1st disabled bay		<small>Client</small> 		
Rev	Date	Description	Rev						

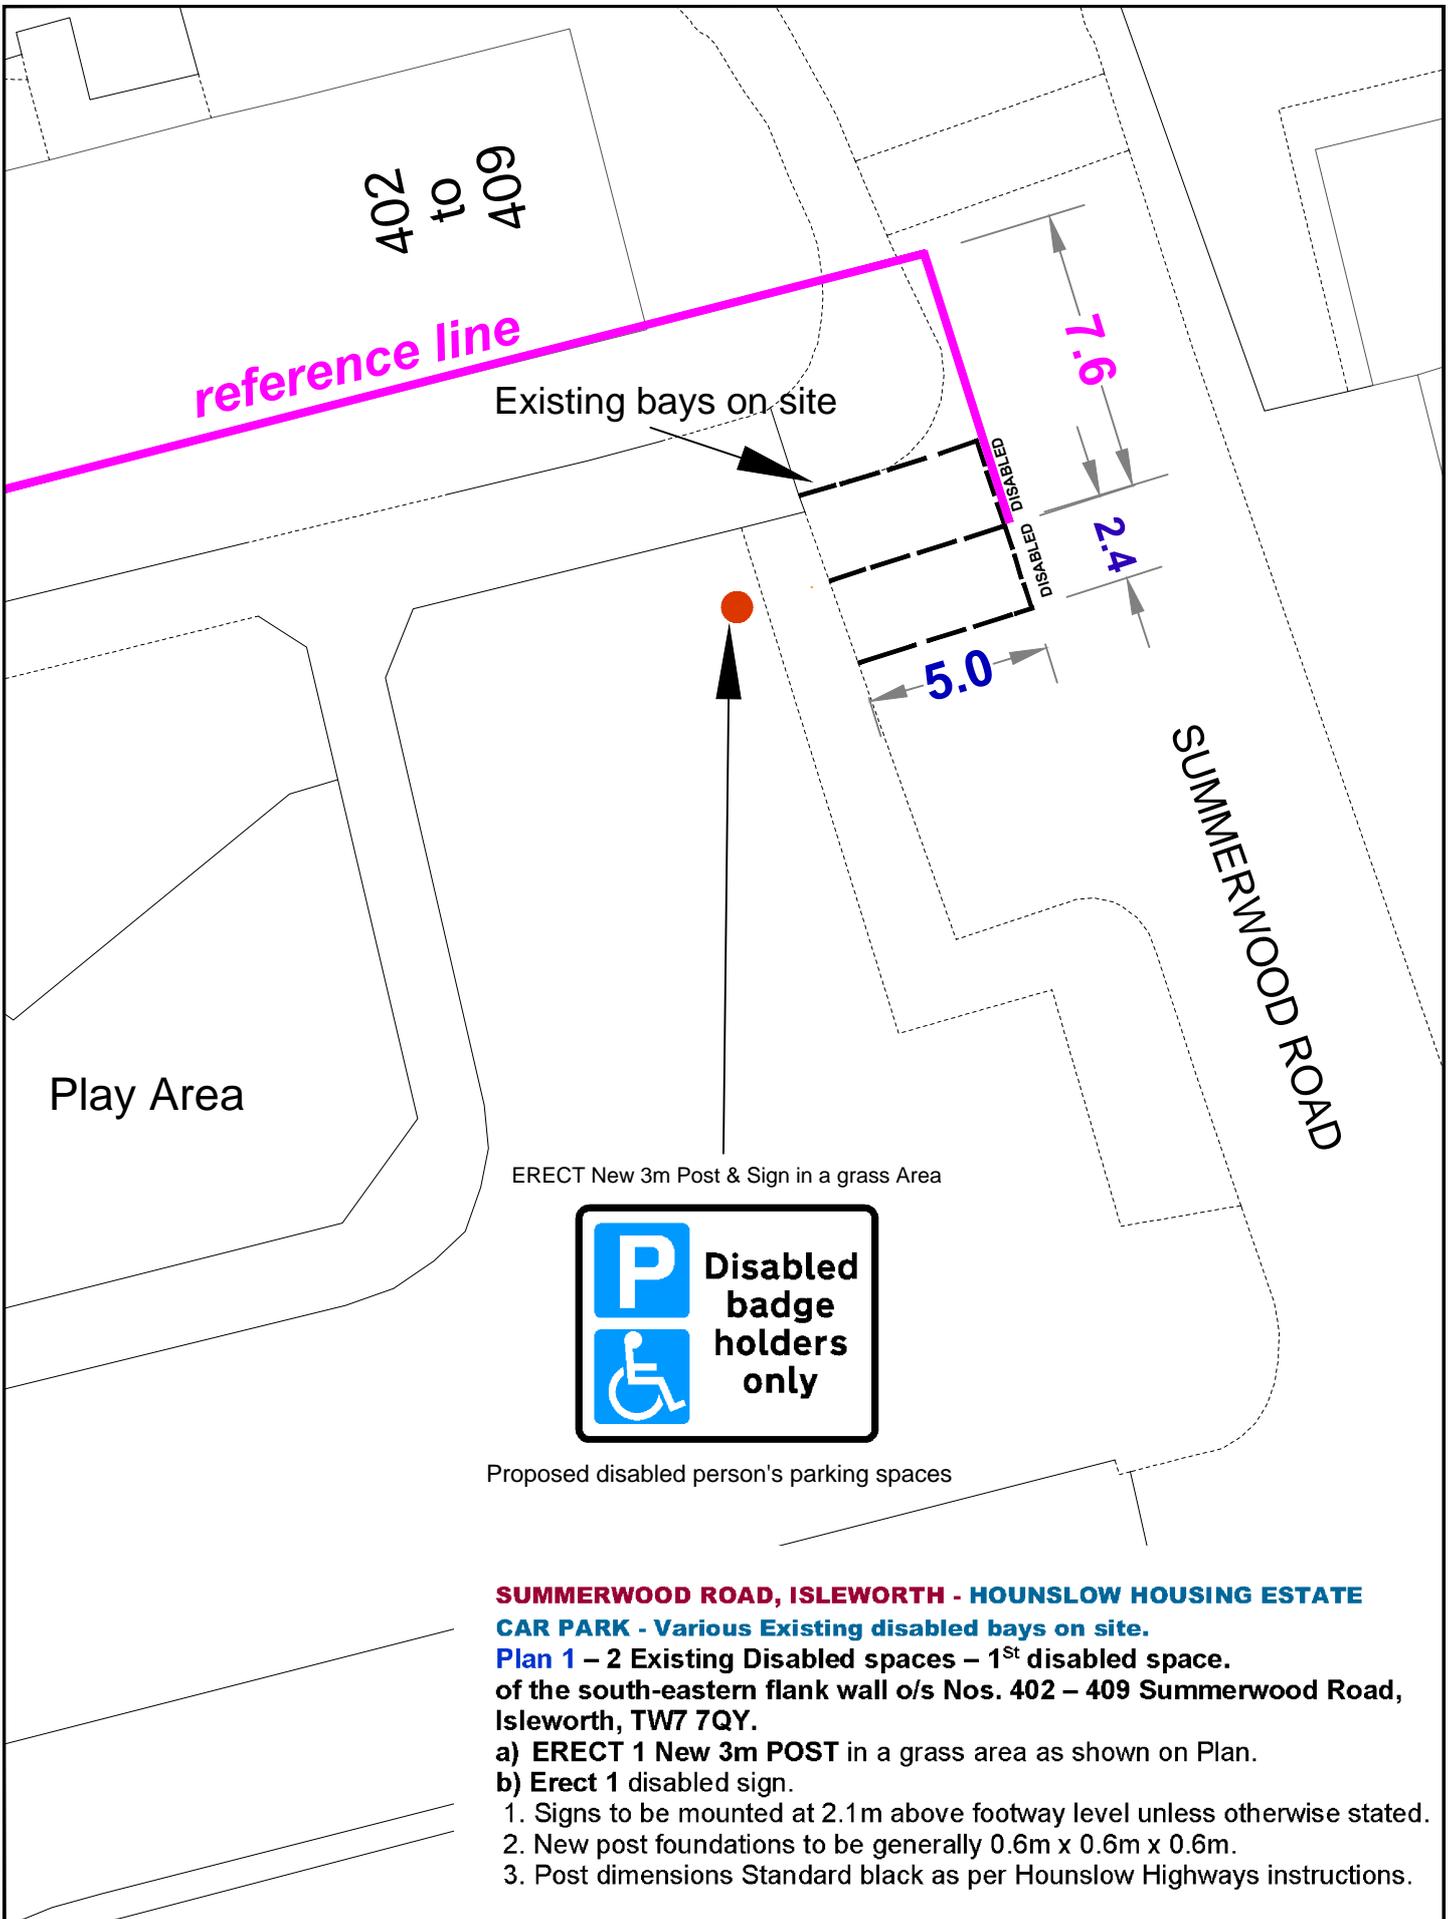


SUMMERWOOD ROAD, ISLEWORTH - HOUNSLOW HOUSING ESTATE

CAR PARK - Various Existing disabled bays on site.

Plan 1 – 2 Existing Disabled spaces – 1st disabled space.
of the south-eastern flank wall o/s Nos. 402 – 409 Summerwood Road, Isleworth, TW7 7QY.

- a) ERECT 1 New 3m POST in a grass area as shown on Plan.
- b) Erect 1 disabled sign.
 - 1. Signs to be mounted at 2.1m above footway level unless otherwise stated.
 - 2. New post foundations to be generally 0.6m x 0.6m x 0.6m.
 - 3. Post dimensions Standard black as per Hounslow Highways instructions.

Drawing Status		402 - 409 Summerwood Road, Isleworth, TW7 7QY				Mark Frost, Assistant Director Transport, Parking & Environmental Strategy Customer Relations, Environment & Culture Directorate, The Civic Centre, Lampton Road Hounslow, TW3 4DN	
Drawn	Approved						
Inder	IS	January 2020	N.T.S	A4	Client London Borough of Hounslow		
Dwg No		Rev		Proposed disabled person's parking spaces Plan 2 - Nos. 402 - 409 - 2nd disabled bay			
Rev	Date	Description					

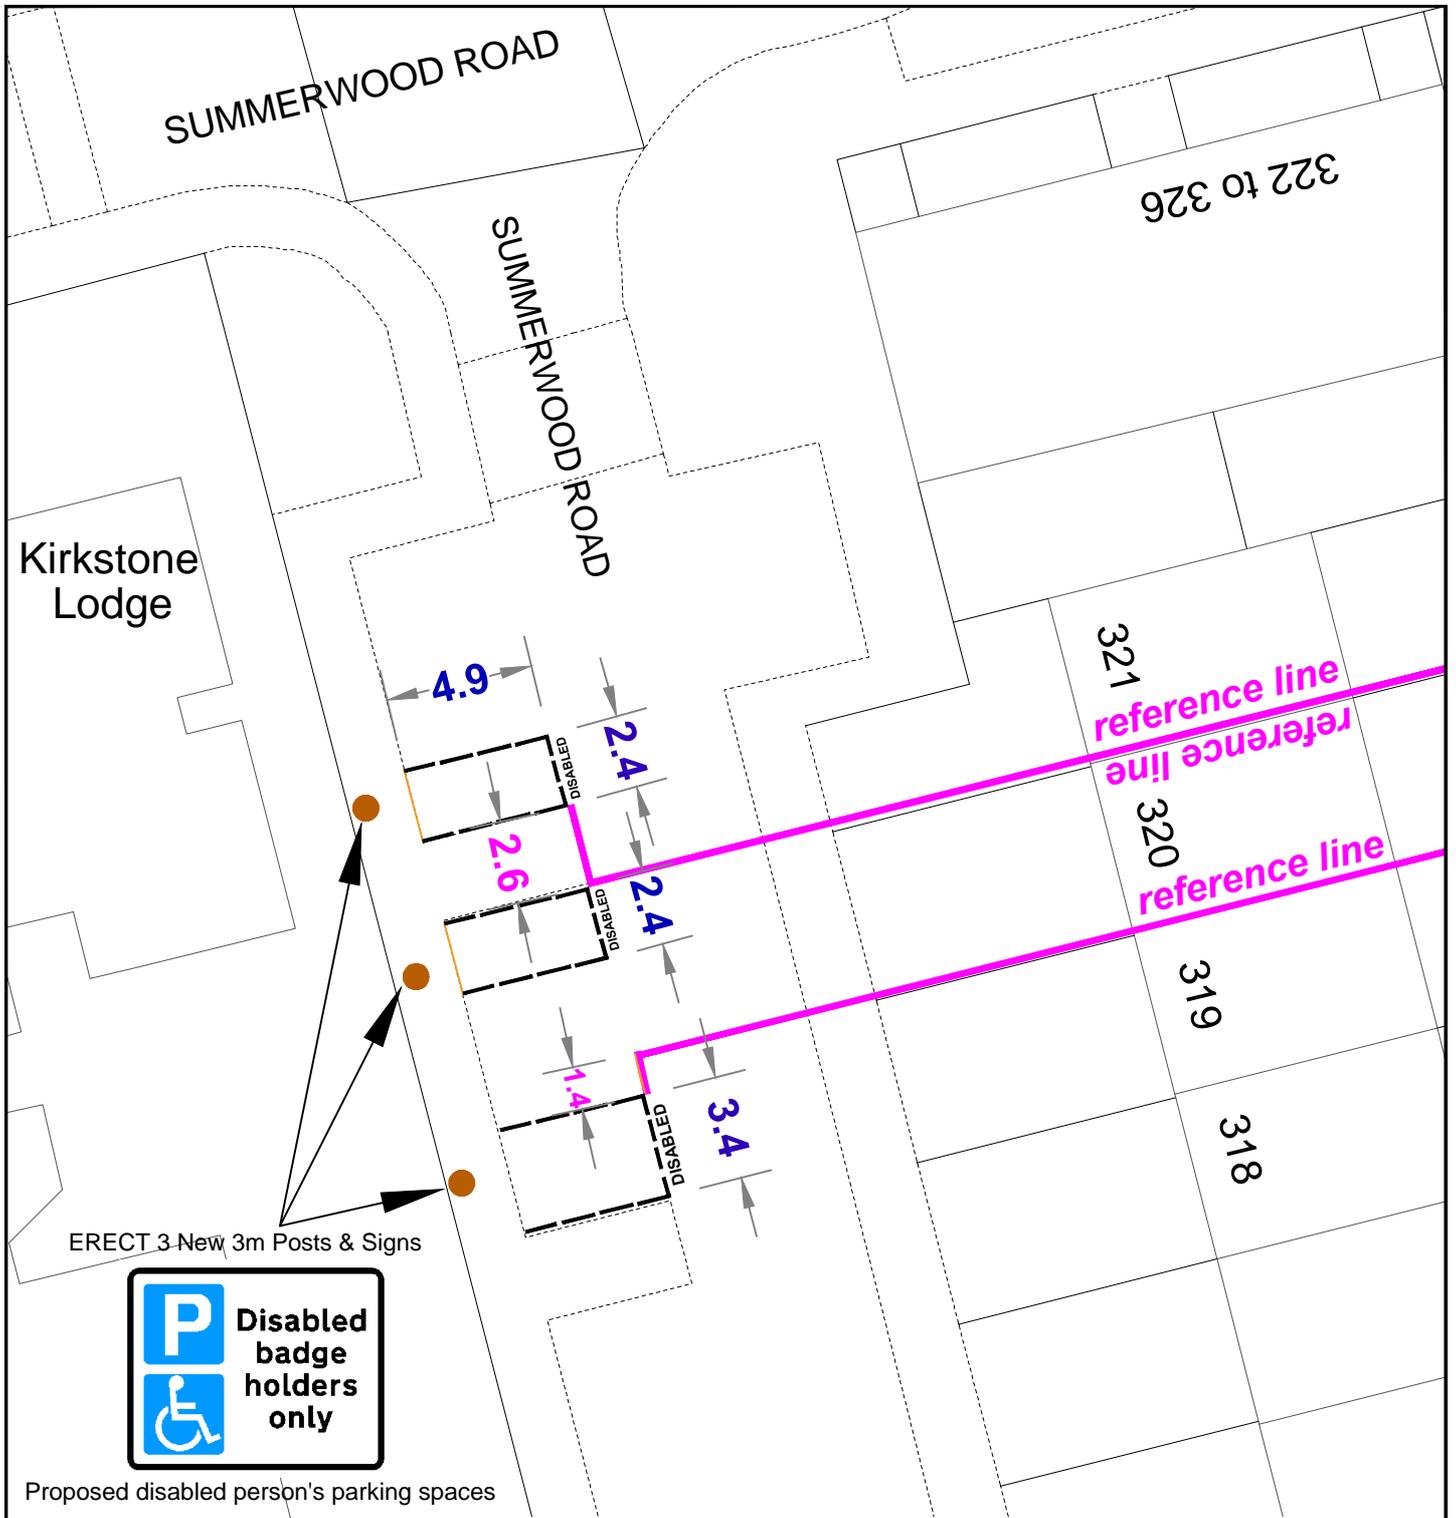

Proposed disabled person's parking spaces

SUMMERWOOD ROAD, ISLEWORTH - HOUNSLOW HOUSING ESTATE

CAR PARK - Various Existing disabled bays on site.

Plan 3 – 3 Existing disabled bays - Opposite of the common boundary of Nos.319, 320 & 321 Summerwood Road, Isleworth, TW7 7QP.

a) ERECT 3 New 3m POSTS as shown on Plan.

b) Erect 3 disabled signs.

1. Signs to be mounted at 2.1m above footway level unless otherwise stated.
2. New post foundations to be generally 0.6m x 0.6m x 0.6m.
3. Post dimensions Standard black as per Hounslow Highways instructions.

Note - 2 disabled spaces need to have a 'DISABLED' TEXT marked.

c) Mark the TEXT 'DISABLED' for 2 disabled spaces.


		Drawing Status				Opposite Nos. 319, 320 & 321, Summerwood Road, Isleworth, TW7 7QP		Mark Frost, Assistant Director Transport, Parking & Environmental Strategy Customer Relations, Environment & Culture Directorate, The Civic Centre, Lampton Road Hounslow, TW3 4DN	
Drawn	Approved	Date	Scale	Size					
Inder	IS	January 2020	N.T.S	A4					
Dwg No				Rev	Proposed disabled person's parking spaces Plan 3 - Opposite Nos. 319, 320 & 321.		Client		
Rev		Date	Description						

SUMMERWOOD ROAD, ISLEWORTH - HOUNSLOW HOUSING ESTATE


CAR PARK - Various Existing disabled bays on site.

Plan 4 - 1 Existing disabled bay o/s No. 306 Summerwood Road, Isleworth, TW7 7QP

- a) ERECT 1 New 3m POST as shown on Plan.
- b) Erect a disabled sign.
 - 1. Signs to be mounted at 2.1m above footway level unless otherwise stated.
 - 2. New post foundations to be generally 0.6m x 0.6m x 0.6m.
 - 3. Post dimensions Standard black as per Hounslow Highways instructions.
- c) Re-Mark the disabled bay **transverse lines** within the existing bays on site &
- d) Mark the **TEXT 'DISABLED'**

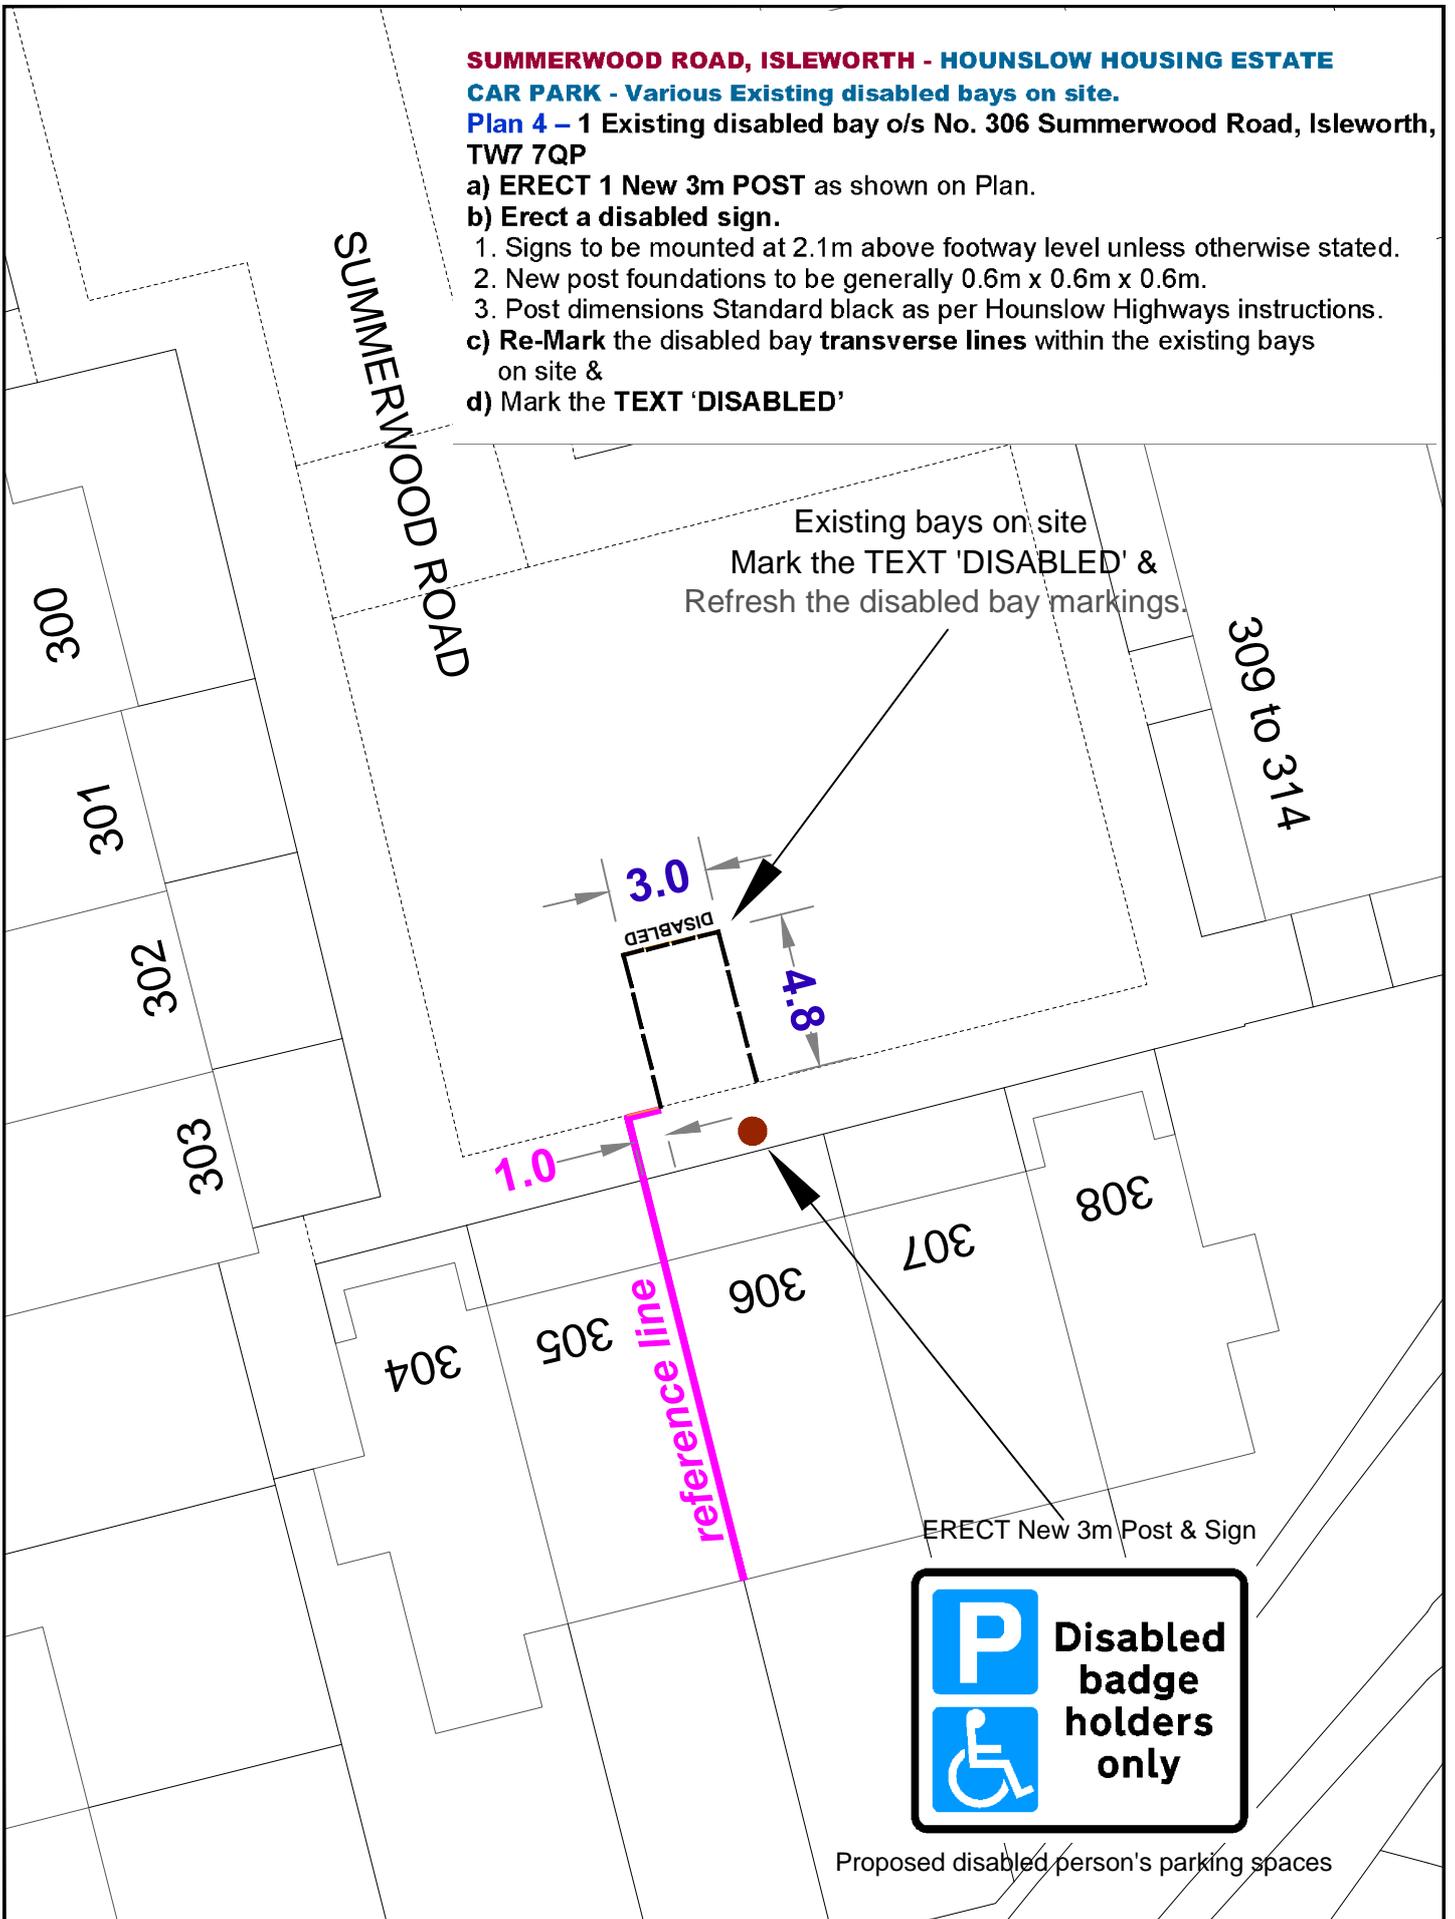

Drawing Status		<p align="center">306 Summerwood Road, Isleworth, TW7 7QP</p> <p align="center">Proposed disabled person's parking spaces Plan 4 - o/s No. 306.</p>				Mark Frost, Assistant Director Transport, Parking & Environmental Strategy Customer Relations, Environment & Culture Directorate, The Civic Centre, Lampton Road Hounslow, TW3 4DN	
Drawn	Approved					Date	Scale
Inder	IS	January 2020	N.T.S	A4			
Rev	Date	Description	Dwg No	Rev			

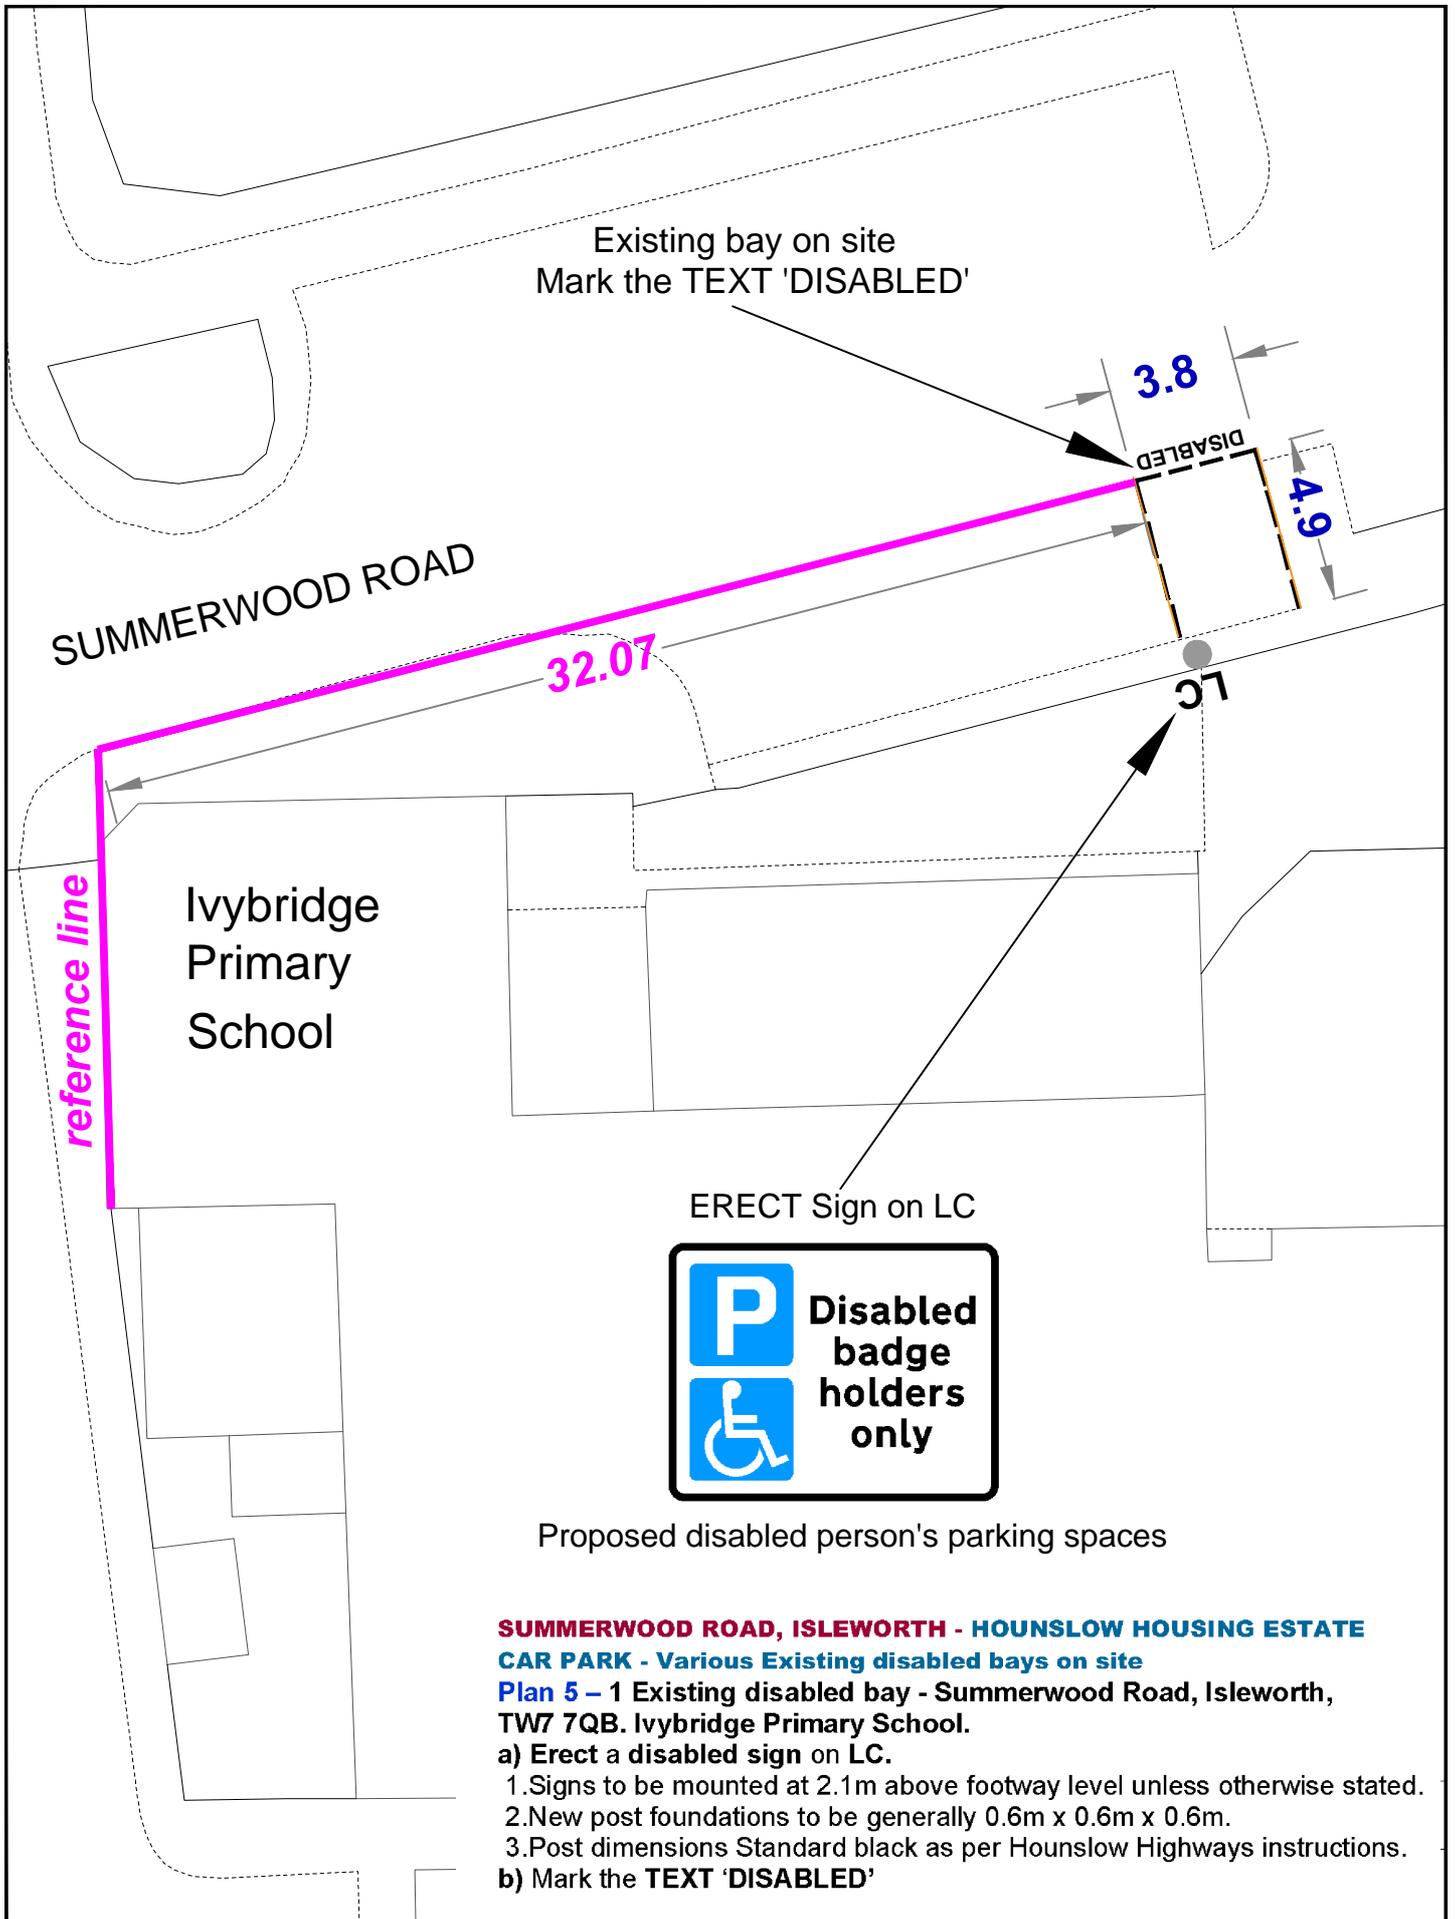


		Drawing Status				Summerwood Road, Isleworth, TW7 7QB-(Ivybridge Primary School)		<small>Mark Frost, Assistant Director Transport, Parking & Environmental Strategy Customer Relations, Environment & Culture Directorate, The Civic Centre, Lampton Road Hounslow, TW3 4DN</small>	
Drawn	Approved	Date	Scale	Size					
Inder	IS	January 2020	N.T.S	A4					
Dwg No		Rev			Proposed disabled person's parking spaces Plan 5 - 1 Disabled Bay, Ivybridge Primary School				
Rev	Date	Description			<small>Client</small> 				

REMOVE an Existing Small Post & a disabled sign &
 ERECT New 3M Post & RE-USE the removed disabled sign from the Small Post.



Proposed disabled person's parking spaces

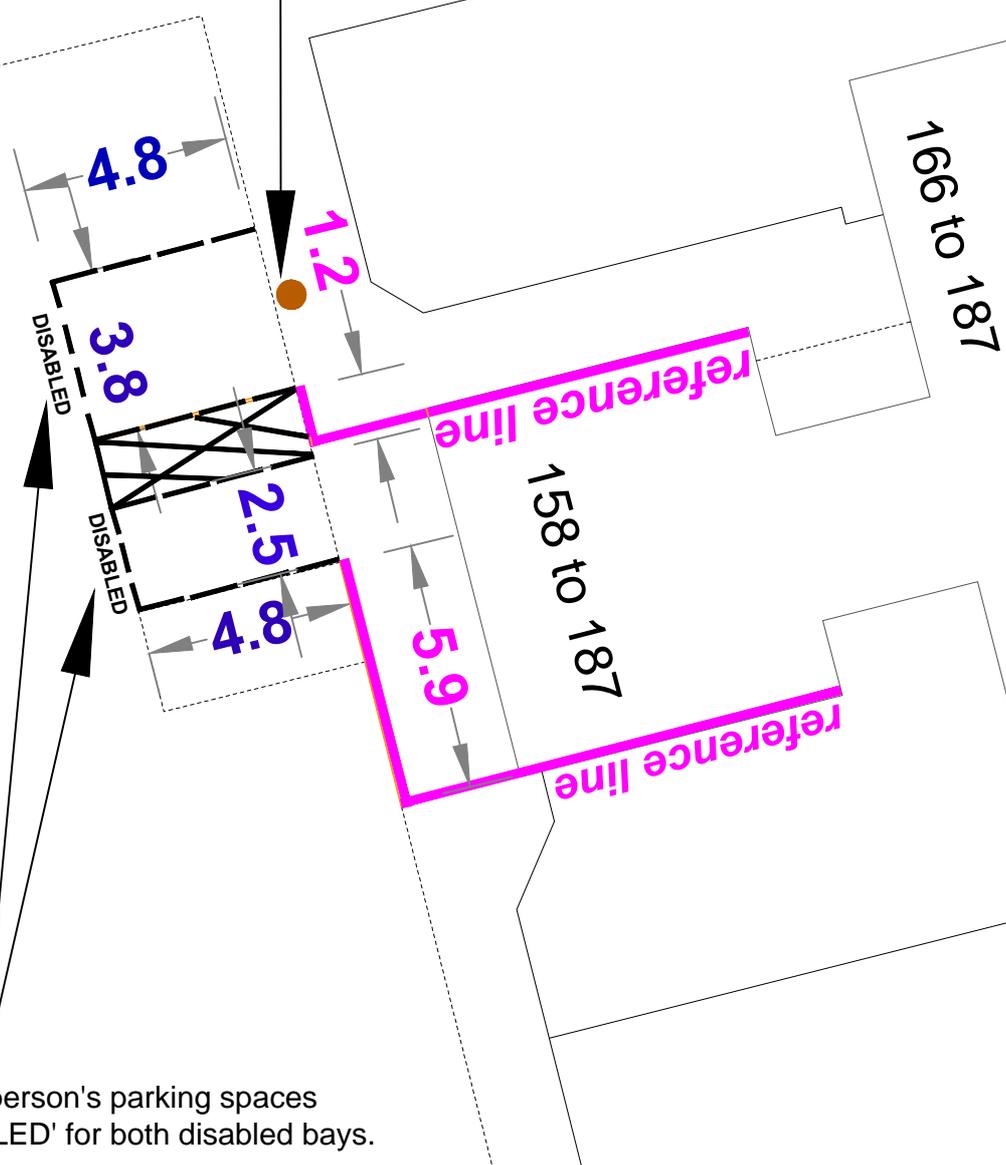

Proposed disabled person's parking spaces
 Mark the TEXT 'DISABLED' for both disabled bays.

SUMMERWOOD ROAD, ISLEWORTH - HOUNSLOW HOUSING ESTATE

CAR PARK - Various Existing disabled bays on site


Plan 7 – 2 Existing Disabled spaces.

Nos.158-187 Summerwood Road, Isleworth, TW7 7QQ.

- a) Mark the TEXT 'DISABLED' for both existing disabled spaces.
- b) REMOVE an existing Small Post & a disabled Sign &
- c) Erect a New 3m Post &
- d) RE-USE the removed disabled Sign from the Small Post.

		Drawing Status				158-187 Summerwood Road, Isleworth, TW7 7QQ		Mark Frost, Assistant Director Transport, Parking & Environmental Strategy Customer Relations, Environment & Culture Directorate, The Civic Centre, Lampton Road Hounslow, TW3 4DN	
Drawn	Approved	Date	Scale	Size	Proposed disabled person's parking spaces Plan 7 - 2 Existing disabled bays Nos.158-187			Client 	
Inder	IS	January 2020	N.T.S	A4					
Rev	Date	Description	Dwg No	Rev					

Proposed disabled person's parking spaces
 Mark the TEXT 'DISABLED' for both disabled bays.

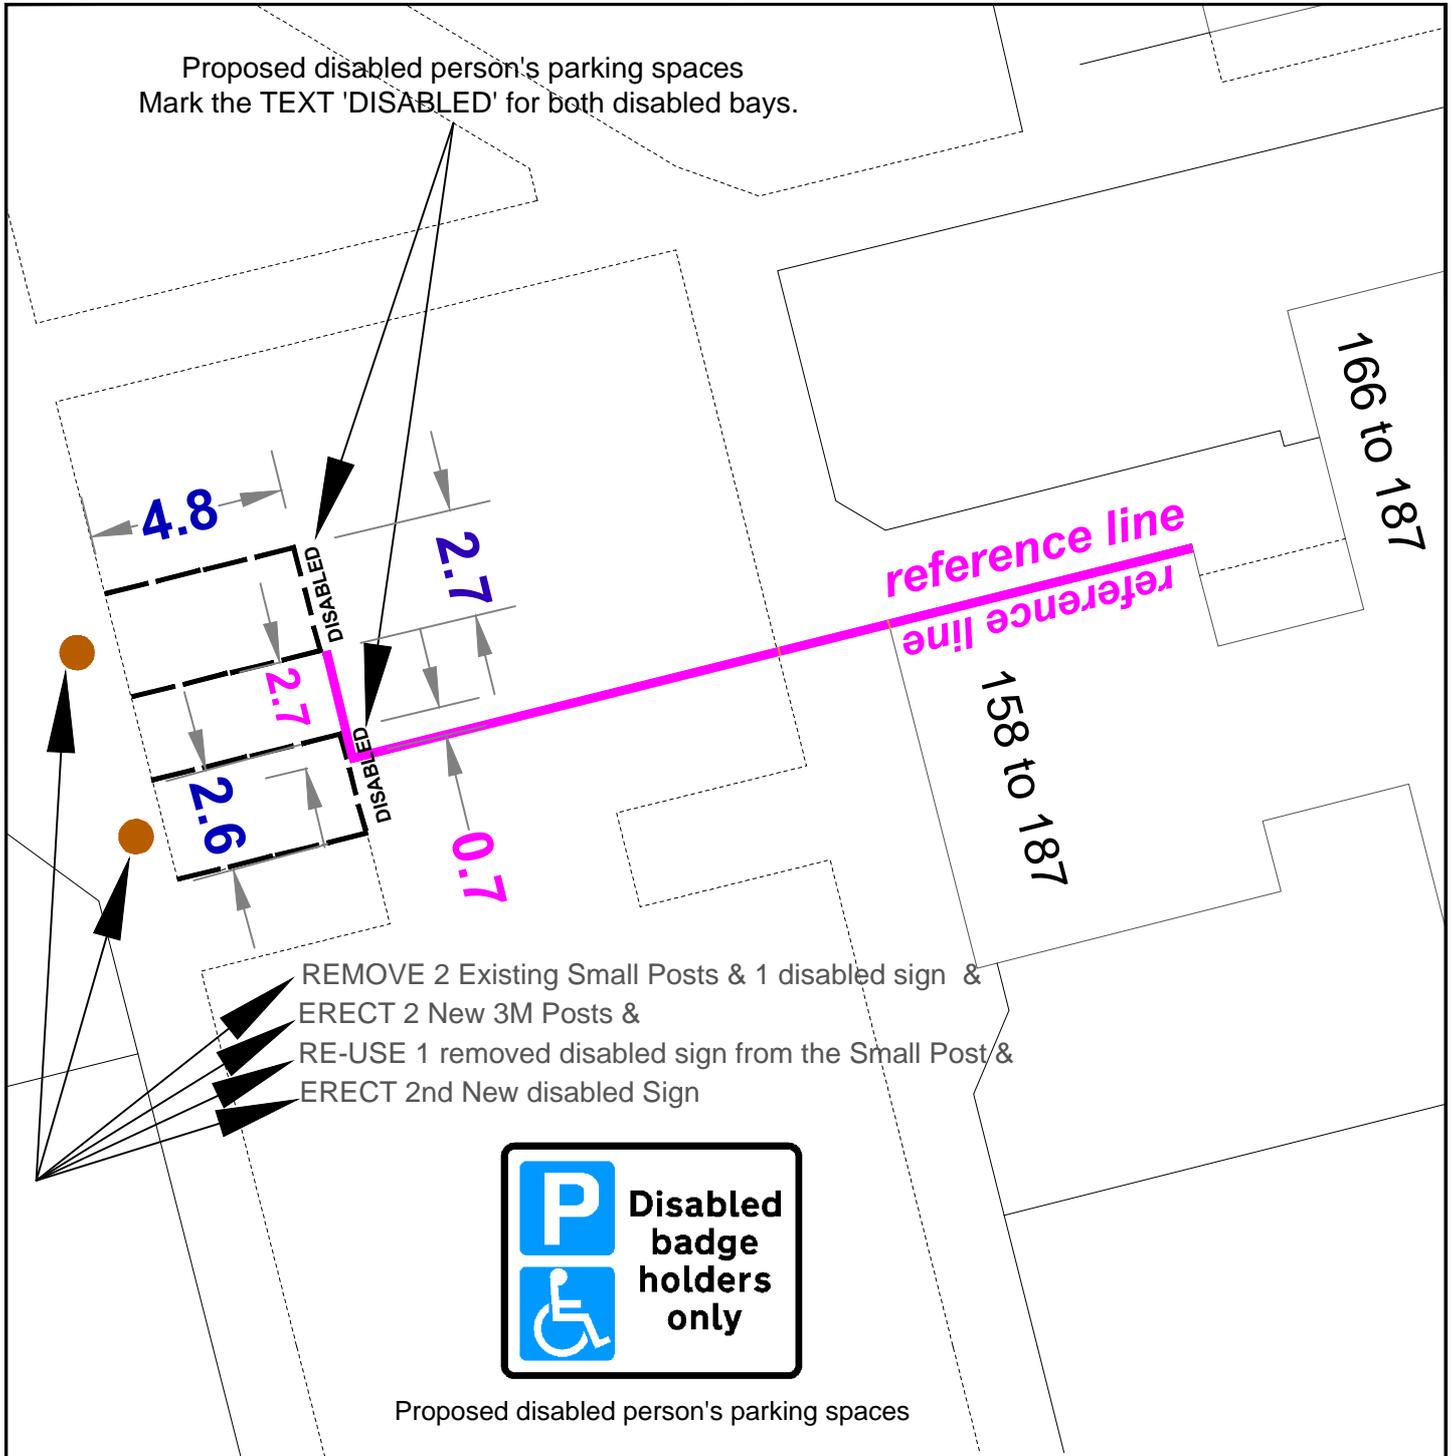

Proposed disabled person's parking spaces

SUMMERWOOD ROAD, ISLEWORTH - HOUNSLOW HOUSING ESTATE

CAR PARK - Various Existing disabled bays on site.

Plan 8 – 2 Existing Disabled spaces with 1 existing disabled Sign on Site,

Opposite Nos.158-187 Summerwood Road, Isleworth, TW7 7QQ.

a) Mark the TEXT 'DISABLED' for both existing disabled spaces.

b) REMOVE 2 Existing Small Posts & 1 disabled Sign &

c) Erect 2 New 3m Posts &

d) RE-USE 1 removed disabled Sign from the Small Post &

e) Erect 2nd New disabled sign


1. Signs to be mounted at 2.1m above footway level unless otherwise stated.

2. New post foundations to be generally 0.6m x 0.6m x 0.6m.

3. Post dimensions Standard black as per Hounslow Highways instructions.

Drawing Status		Opposite Nos.158-187 Summerwood Road, Isleworth, TW7 7QQ			Mark Frost, Assistant Director Transport, Parking & Environmental Strategy Customer Relations, Environment & Culture Directorate, The Civic Centre, Lampton Road Hounslow, TW3 4DN	
Drawn	Approved	Date	Scale	Size	Client London Borough of Hounslow	
Inder	IS	February 2020	N.T.S	A4		
Dwg No		Proposed disabled person's parking spaces Plan 8 - 2 Existing disabled bays Opposite Nos.158-187				
Rev	Date	Description				

Refresh both the 'DISABLED' TEXT & the Existing 'Disabled Bay'

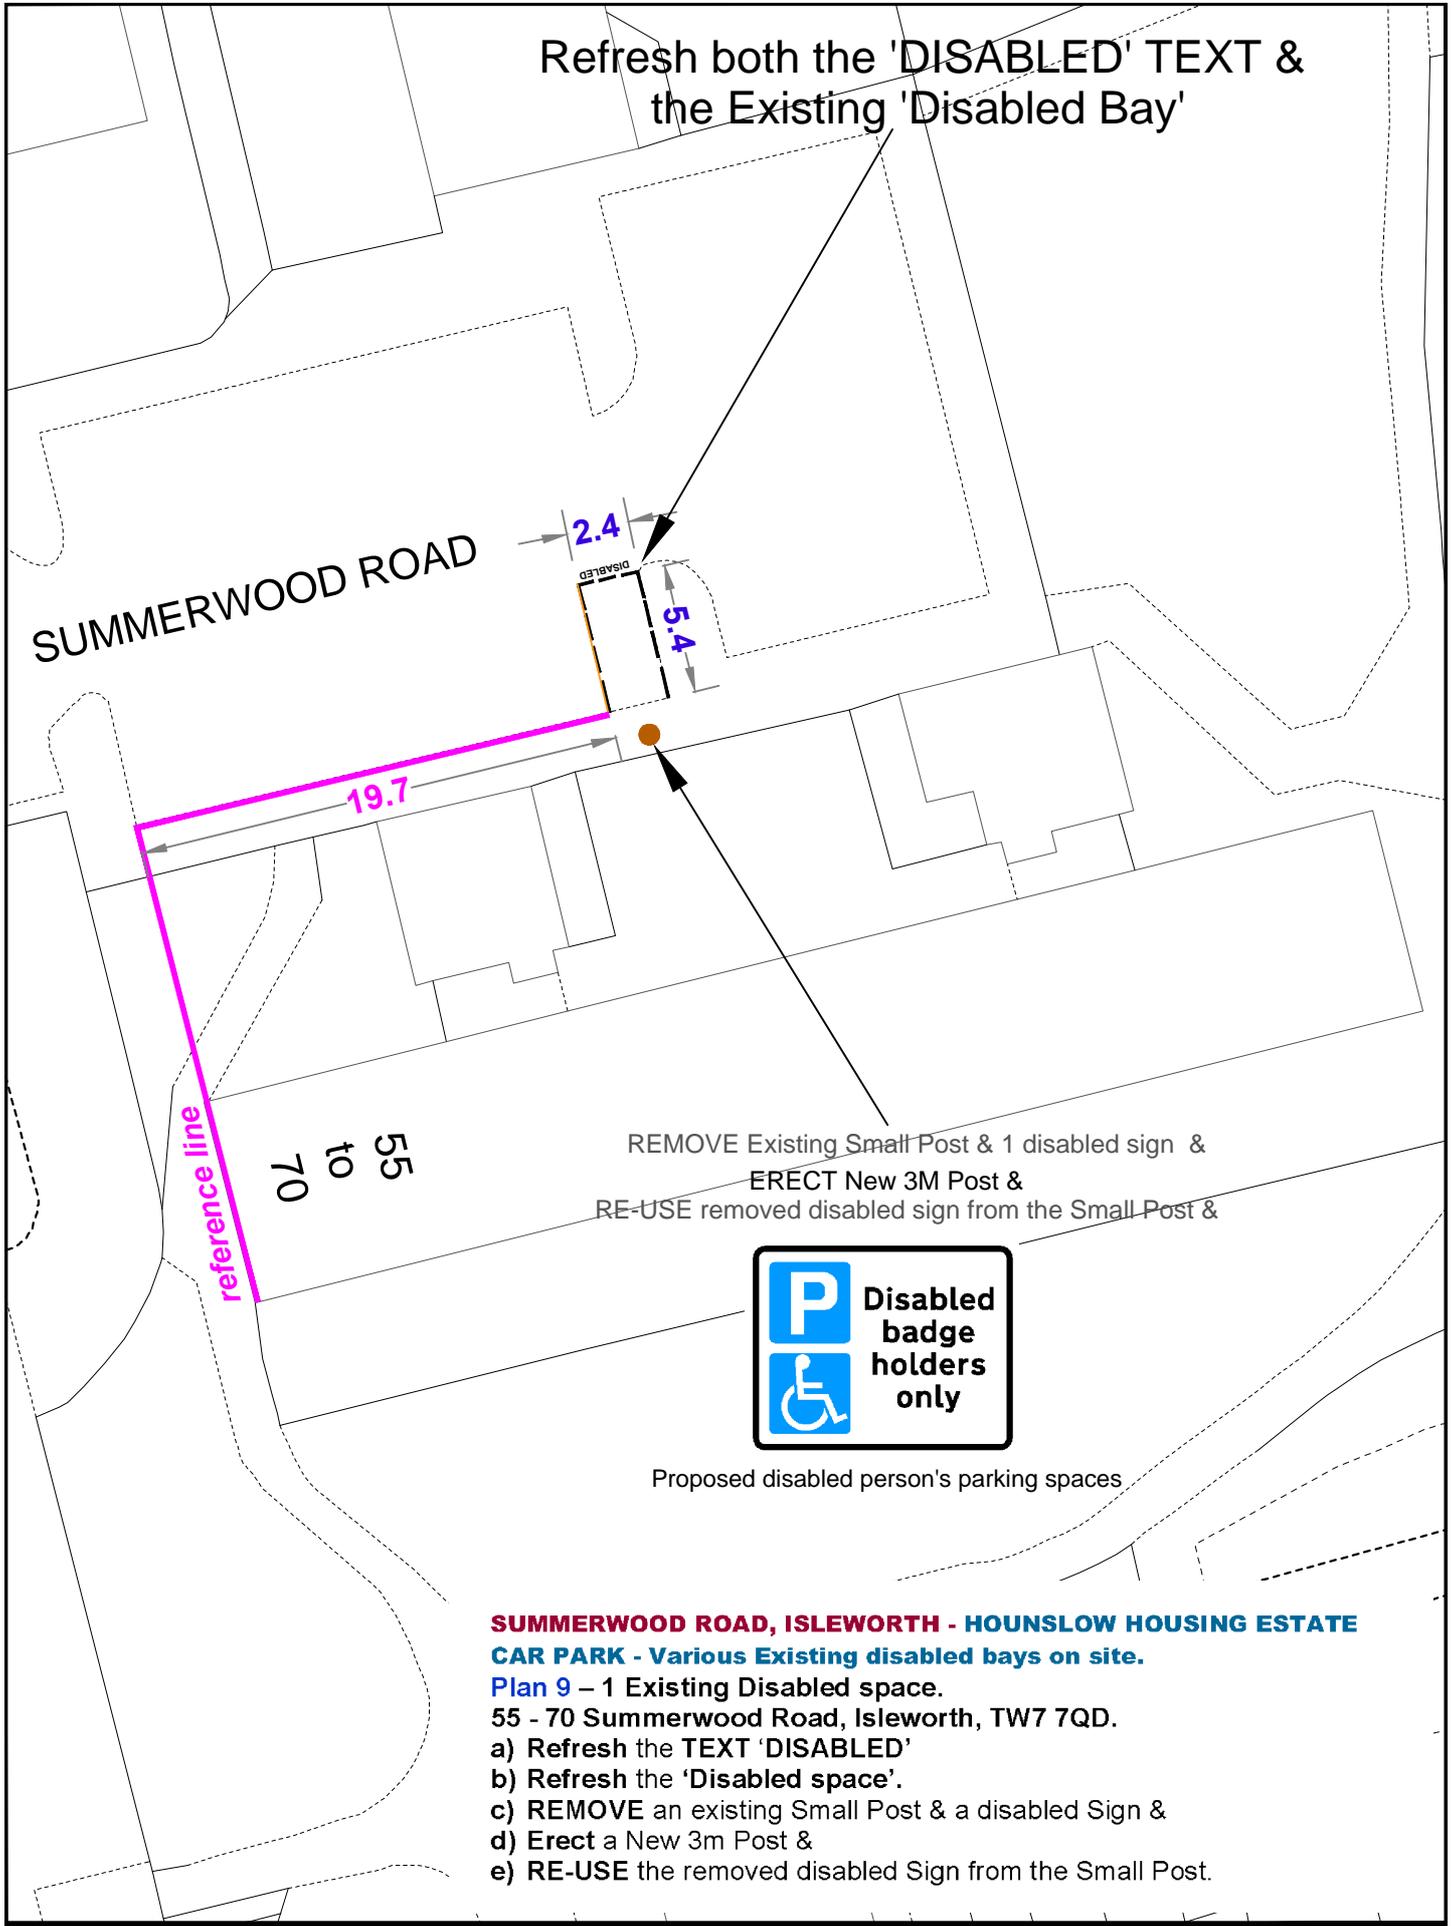

REMOVE Existing Small Post & 1 disabled sign &
 ERECT New 3M Post &
 RE-USE removed disabled sign from the Small Post &



Proposed disabled person's parking spaces

SUMMERWOOD ROAD, ISLEWORTH - HOUNSLOW HOUSING ESTATE


CAR PARK - Various Existing disabled bays on site.

Plan 9 – 1 Existing Disabled space.

55 - 70 Summerwood Road, Isleworth, TW7 7QD.

- a) Refresh the TEXT 'DISABLED'
- b) Refresh the 'Disabled space'.
- c) REMOVE an existing Small Post & a disabled Sign &
- d) Erect a New 3m Post &
- e) RE-USE the removed disabled Sign from the Small Post.

		Drawing Status				55 - 70 Summerwood Road, Isleworth, TW7 7QD Proposed disabled person's parking spaces Plan 9 - 1 Existing disabled bay - 55 - 70 Summerwood Road		Mark Frost, Assistant Director Transport, Parking & Environmental Strategy Customer Relations, Environment & Culture Directorate, The Civic Centre, Lampton Road Hounslow, TW3 4DN	
Drawn	Approved	Date	Scale	Size	Client 				
Inder	IS	February 2020	N.T.S	A4					
Rev	Date	Description	Dwg No	Rev					

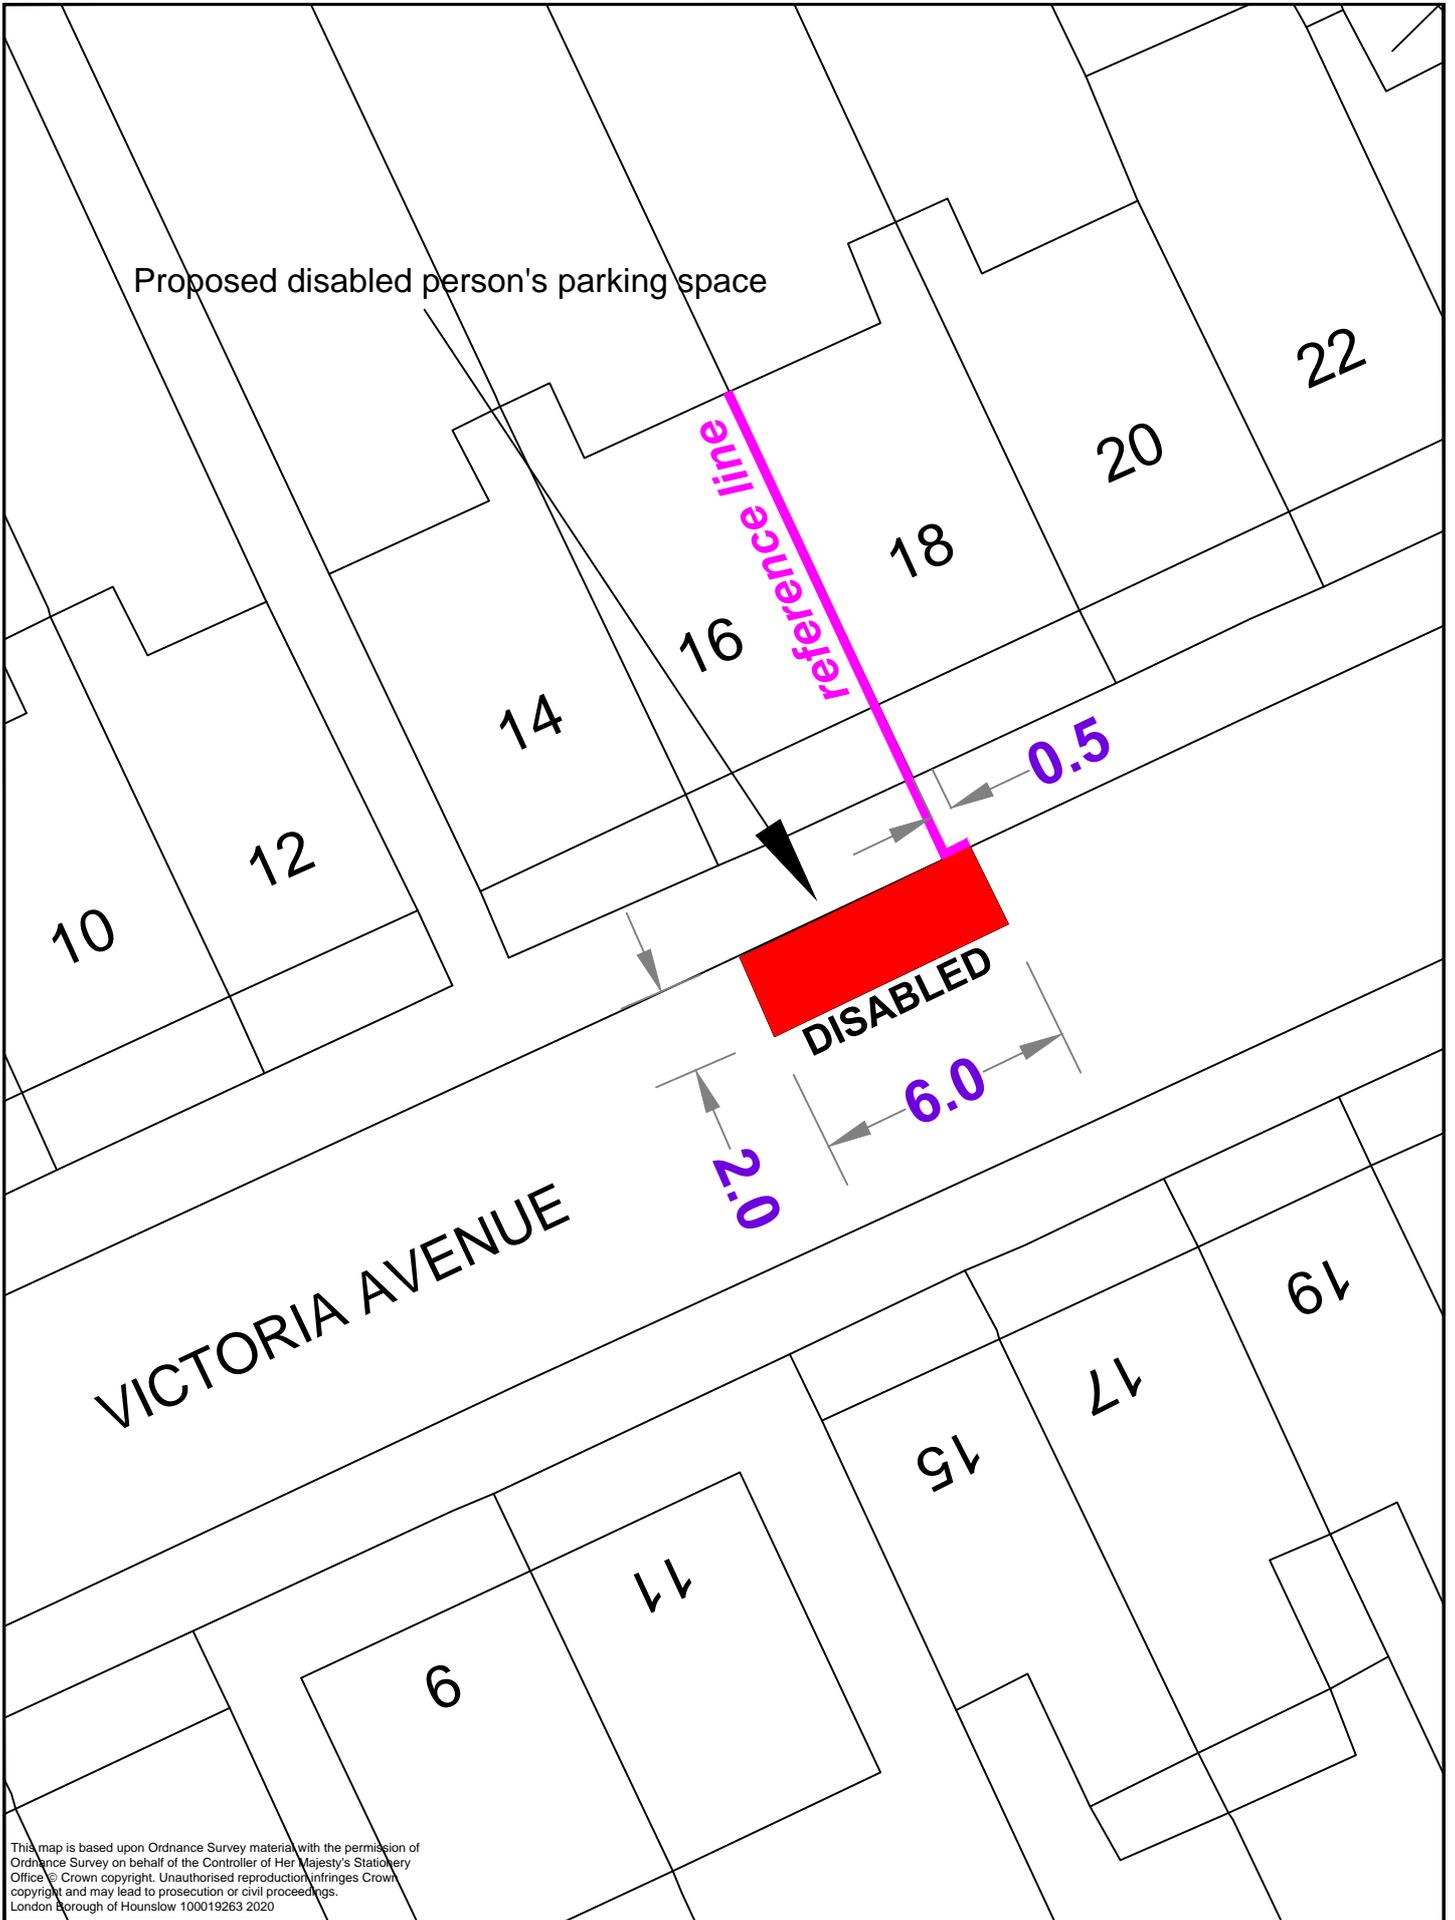

Proposed disabled person's parking space

This map is based upon Ordnance Survey material with the permission of Ordnance Survey on behalf of the Controller of Her Majesty's Stationery Office. Crown copyright. Unauthorised reproduction infringes Crown copyright and may lead to prosecution or civil proceedings. London Borough of Hounslow 100019263 2020

Drawing Status					
Drawn	Approved	Date	Scale	Size	
Inder	IS	June 2020	N.T.S	A4	
Dwg No					Rev
Rev	Date	Description			

**16 Victoria Avenue,
Hounslow, TW3 3ST**

Proposed disabled parking space

Mark Frost, Assistant Director Transport,
Parking & Environmental Strategy
Customer Relations, Environment & Culture Directorate,
The Civic Centre, Lampton Road
Hounslow, TW3 4DN

Client