



**Deposited Documents – Reference TMO/P026/21**

Held on deposit online

Placed on deposit on Wednesday, 17 November 2021

**Proposed waiting restrictions, The Promenade, Chiswick**

**Contents:**

- 1. Notice of Intent dated 17 November 2021**
  
- 2. Draft Traffic Management Order**
  - A The London Borough of Hounslow (Waiting and Loading Restriction) (Amendment No.\*\*\*) Order 20\*\*
  
- 3. Statement of Reasons**
  
- 4. Plan showing proposed restrictions**

Any queries regarding these deposited documents should be sent by email to [trafficorders@hounslow.gov.uk](mailto:trafficorders@hounslow.gov.uk) or alternatively a voicemail can be left on extension 3322.

## **Waiting restrictions, The Promenade Chiswick**

### **A. The London Borough of Hounslow (Waiting and Loading Restriction) (Amendment No.\*\*\*) Order 20\*\*\*) (Amendment No.\*\*\*) Order 20\*\*\*)**

1. The Council of the London Borough of Hounslow proposes to make an Order under sections 6 and 124 of the Road Traffic Regulation Act 1984.
2. The general effect of the Waiting and Loading Restriction Amendment Order would be to introduce 'no waiting at any time' restrictions (double yellow lines) on The Promenade, on both sides for its entire length except where signed as parking bays.
3. Documents giving further information of the proposed Order can be viewed for a period of 21 days from the date of this Notice online at [hounslow.gov.uk](https://hounslow.gov.uk) by typing in the term "traffic notices" in the search bar.
4. Any person wishing to object to the proposed Order should send a statement in writing, stating the grounds of the objection, to the Assistant Director of Traffic, Transport & Parking, Hounslow Council, Hounslow House, 7 Bath Road, Hounslow, Middlesex TW3 3EB or by email to [trafficorders@hounslow.gov.uk](mailto:trafficorders@hounslow.gov.uk) quoting the reference TMO/P026-21, to be received by no later than Wednesday, 8 December 2021.

Dated 17 November 2021

Jefferson Nwokeoma  
Assistant Director Traffic, & Transport & Parking

# Traffic Management Order

20\*\* No.\*\*

---

The London Borough of Hounslow (Waiting and Loading Restriction) (Amendment No.\*\*\*) Order 20\*\*

Made on \*\* \*\*\*\*\* 20\*\*

Coming into operation on \*\* \*\*\*\*\* 20\*\*

---

The Council of the London Borough of Hounslow, after consulting the Commissioner of Police of the Metropolis, in exercise of the powers conferred by sections 6 and 124 of the Road Traffic Regulation Act 1984<sup>a</sup> as amended, and of all other powers thereunto hereby make the following Order:

1. This Order which shall come into operation on \*\* \*\*\*\*\* 20\*\* may be cited as the London Borough of Hounslow (Off Street Parking Places) (Amendment No.\*\*\*) Order 20\*\*.
2. Without prejudice to the validity of anything done or to any liability incurred in respect of any act or omission before the coming into operation of this Order, The Hounslow (Waiting and Loading Restriction) Order 2008<sup>b</sup> shall have effect as though:
  - a) the item numbered 1241 in Schedule 1 to that Order was substituted with the item similarly numbered and set out in the Schedule to this Order.

Dated this \*\*\*\*\* day of \*\*\*\*\* 20\*\*

Jefferson Nwokeoma  
Assistant Director Traffic, Transport and Parking

---

<sup>a</sup> 1984 c.27

<sup>b</sup>2008/24

## SCHEDULE

1 Item Number	2 Street	3 Prescribed Hours
1241	The Promenade, Chiswick (a) east side from the northern kerbline of Riverside Drive to the south-western kerbline of Dan Mason Drive  (b) west side from the southern kerbline of Riverside Drive to the north-eastern kerbline of Dan Mason Drive, except where signed as parking bays	A  A



**London Borough  
of Hounslow**


## **Waiting restrictions in The Promenade, Chiswick**

### **Statement of Reasons**

The London Borough of Hounslow (Off-Street Parking Places) Order 2021 regulates the provision of off-street parking within the borough.

Formal parking are being introduced on The Promenade, and the proposed Order would introduce a “no waiting at any time” restriction on all parts of The Promenade except where parking bays have been signed, in order to prevent parked vehicles causing obstruction and congestion.

ce Sports Ground

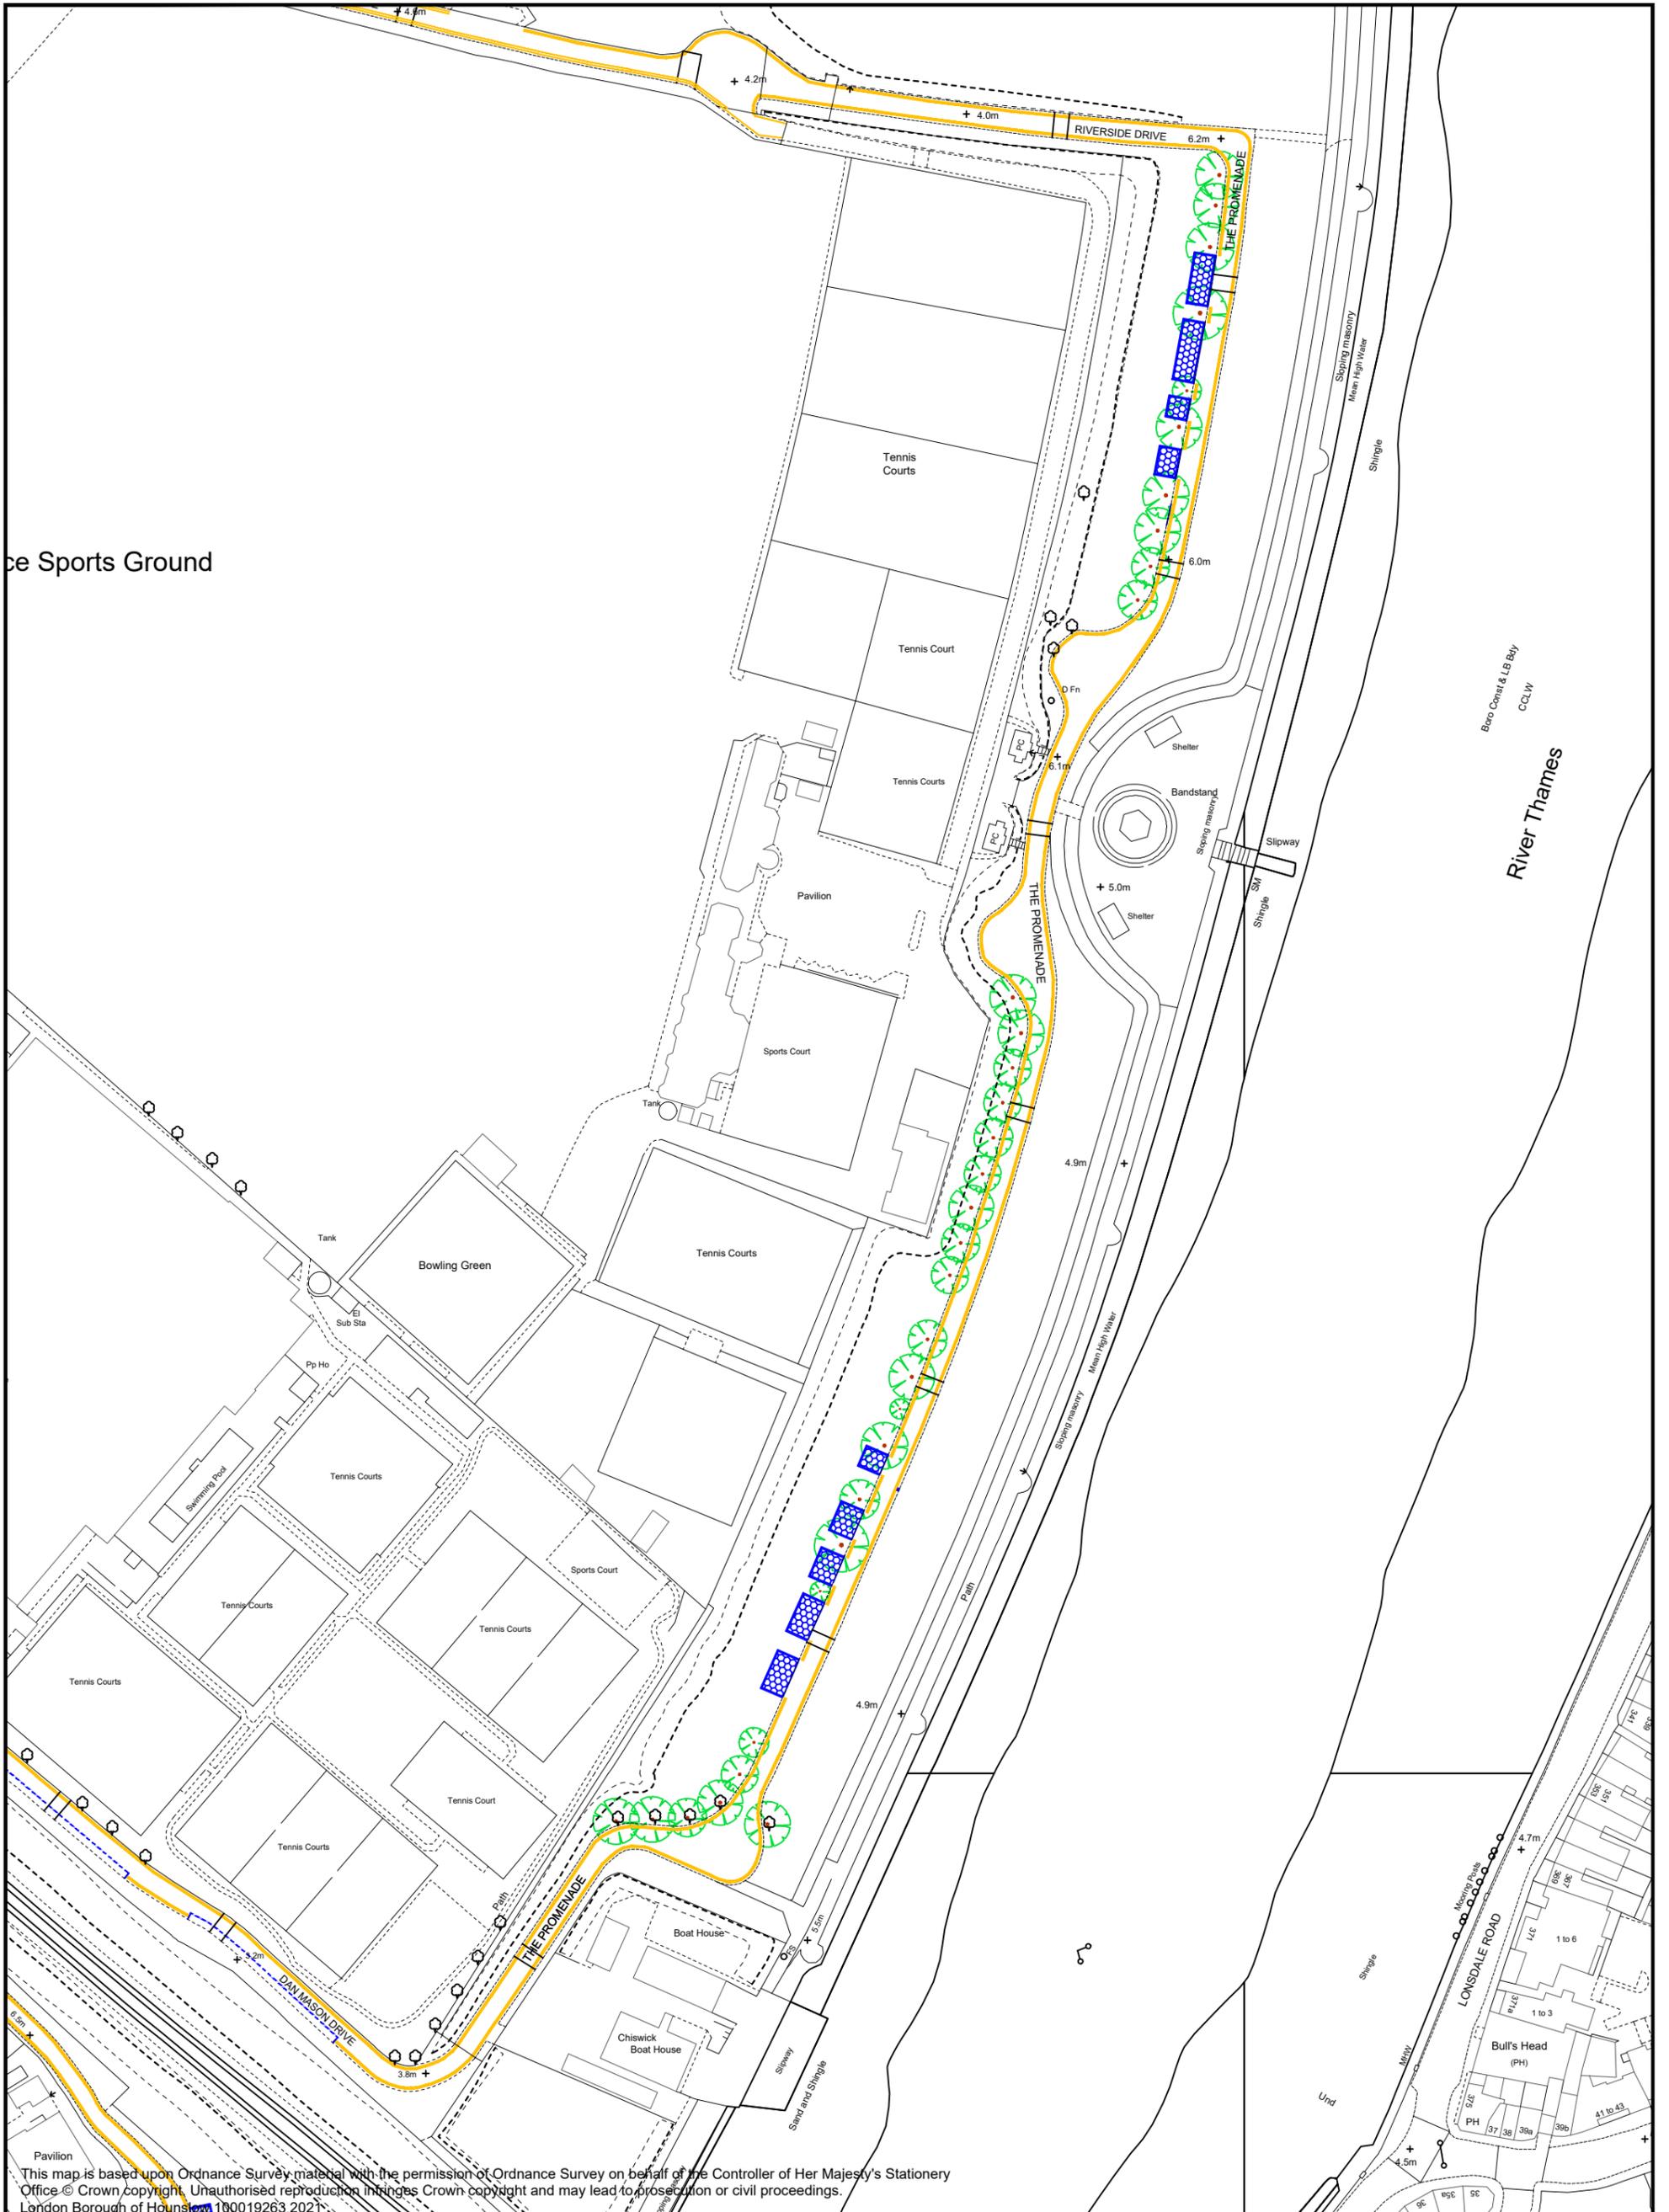

This map is based upon Ordnance Survey material with the permission of Ordnance Survey on behalf of the Controller of Her Majesty's Stationery Office © Crown copyright. Unauthorised reproduction infringes Crown copyright and may lead to prosecution or civil proceedings.  
 London Borough of Hounslow 100019263 2021

<b>KEY</b>  'AT ANY TIME' WAITING RESTRICTIONS  EXISTING PARKING BAYS	<b>Drawing Status</b> PROPOSED					<b>Project</b> THE PROMENADE, CHISWICK		Jefferson Nwokeoma Assistant Director of Traffic, Transport & Parking Hounslow House, 7 Bath Road, Hounslow, TW3 3EB	
	Drawn AN	Approved AS	Date: OCT-2021	Scale: 1:1500	Size: A3	<b>Drawing Title</b> 'AT ANY TIME' DOUBLE YELLOW LINE WAITING RESTRICTIONS		<b>Client</b>  <b>London Borough of Hounslow</b>	
	Drg No -					Rev -			