



# London Borough of Hounslow

## Deposited Documents – Reference TMO/P003/22

Held on deposit online on the London Borough of Hounslow's website -

[www.hounslow.gov.uk/downloads/20165/traffic\\_notices](http://www.hounslow.gov.uk/downloads/20165/traffic_notices)

Placed on deposit on Friday, 7 January 2022

## Turnham Green Terrace, Chiswick – Parking Restrictions

### Contents:

1. **Notice of Making dated 7 January 2022**
2. **Made Traffic Management Orders**
  - A. The London Borough of Hounslow (Waiting and Loading Restriction) (Amendment No.298) Order 2022
  - B. The London Borough of Hounslow (Free Parking Places) (Disabled Persons) (2008, No.1) (Amendment No.83) Order 2022
  - C. The London Borough of Hounslow (Loading Places) (Amendment No.49) Order 2022
  - D. The London Borough of Hounslow (Chiswick Inner Core) (Parking Places) (2009, No.17) (Amendment No.7) Order 2022
3. **Plan**
4. **Experimental Traffic Management Order Deposited Documents**

Any queries regarding these deposited documents should be sent by email to [trafficorders@hounslow.gov.uk](mailto:trafficorders@hounslow.gov.uk) or alternatively a voicemail can be left on 020 8583 3322.

## **Turnham Green Terrace – Parking Restrictions**

- A. The London Borough of Hounslow (Waiting and Loading Restriction) (Amendment No.298) Order 2022**
- B. The London Borough of Hounslow (Free Parking Places) (Disabled Persons) (2008, No.1) (Amendment No.83) Order 2022**
- C. The London Borough of Hounslow (Loading Places) (Amendment No.49) Order 2022**
- D. The London Borough of Hounslow (Chiswick Inner Core) (Parking Places) (2009, No.17) (Amendment No.7) Order 2022**

1. The London Borough of Hounslow hereby gives notice that on 4 January 2022 it made the above Orders under the Road Traffic Regulation Act 1984. The Orders will come into operation on 8 January 2022.
2. The general effect of the Orders will be to make permanent the experimental amendments to the parking arrangements in Turnham Green Terrace to add disabled parking bays and loading bays.
3. Documents giving further information of the Orders can be viewed for a period of six weeks from the date of this Notice online at [hounslow.gov.uk](https://hounslow.gov.uk) by typing in the term “traffic notices” in the search bar.
4. Any person desiring to question the validity of the Orders or any provision contained therein on the grounds that they are not within the relevant powers of the Road Traffic Regulation Act 1984, or that any of the relevant regulations made thereunder have not been complied with in relation to the Orders may, within six weeks of the date on which the Orders were made, make an application for the purpose to the High Court.

Dated 7 January 2022

Jefferson Nwokeoma  
Assistant Director for Traffic, Transport & Parking

# Traffic Management Order

2022 No.1

---

The London Borough of Hounslow (Waiting and Loading Restriction) (Amendment No.298) Order 2021

Made on 4 January 2022

Coming into operation on 8 January 2022

---

The Council of the London Borough of Hounslow, after consulting the Commissioner of Police of the Metropolis, in exercise of the powers conferred by sections 6 and 124 to the Road Traffic Regulation Act 1984<sup>1</sup> as amended, and of all other enabling powers hereby make the following Order:

- 1 This Order shall come into operation on 8 January 2022 and may be cited as the London Borough of Hounslow (Waiting and Loading Restriction) (Amendment No.298) Order 2022.
- 2 Without prejudice to the validity of anything done or to any liability incurred in respect of any act or omission before the coming into operation of this Order, The Hounslow (Waiting and Loading Restriction) Order 2008<sup>2</sup> shall have effect as though:
  - a) the item numbered 575 in Schedule 1 to that Order were substituted with the item similarly numbered and set out in the Schedule to this Order.

Dated this fourth day of January 2022



Assistant Director for Traffic, Transport & Parking  
(the officer appointed for the purpose)

---

<sup>1</sup> 1984 c.27

<sup>2</sup> 2008/24

## Schedule

1 Item Number	2 Street	3 Prescribed hours - see Schedule 3
575	<p>Turnham Green Terrace, Chiswick</p> <p>(a) east side,</p> <p style="padding-left: 40px;">(i) between its junction with Chiswick High Road and the borough boundary</p> <p>(b) west side,</p> <p style="padding-left: 40px;">(i) from its junction with Chiswick High Road to a point 1.5 metres south of the party wall of Nos.3/5 Turnham Green Terrace</p> <p style="padding-left: 40px;">(ii) from a point 3.5 metres south of the northern building line of No.63 Turnham Green Terrace to a point 28 metres north of the common boundary of Nos.98/100 Turnham Green Terrace</p> <p style="padding-left: 40px;">(iii) from a point 48.5 metres north of a point opposite the common boundary of Nos.98/100 Turnham Green Terrace, northwards to the borough boundary</p>	<p>A</p> <p>A</p> <p>A</p> <p>A</p>

---

### EXPLANATORY NOTE

(This Note is not part of the Order, but is intended to indicate its general purport.)

This Order further amends the Hounslow (Waiting and Loading Restriction) Order 2008 by amending waiting restrictions in Turnham Green Terrace, Chiswick.

# Traffic Management Order

2022 No.2

---

The London Borough of Hounslow (Free Parking Places) (Disabled Persons) (2008, No.1) (Amendment No.83) Order 2022

Made on 4 January 2022

Coming into operation on 8 January 2022

---

The Council of the London Borough of Hounslow, having consulted the Commissioner of Police of the Metropolis, in exercise of the powers conferred by sections 6 and 124 of the Road Traffic Regulation Act 1984<sup>a</sup> as amended, and all other enabling powers hereby make the following Order:

1. This Order may be cited as the London Borough of Hounslow (Free Parking Places) (Disabled Persons) (2008, No. 1) (Amendment No.83) Order 2022 and shall come into operation for all purposes on 8 January 2022.
2. Without prejudice to the validity of anything done or to any liability incurred in respect of any act or omission before the coming into operation of this Order, The London Borough of Hounslow (Free Parking Places) (Disabled Persons) (No.1) Order 2008<sup>b</sup> shall have effect as though:
  - (a) the items numbered 649 and 650 were added to Schedule 2 to that Order as detailed and set out in the Schedule to this Order.

Dated this fourth day of January 2022



Assistant Director for Traffic, Transport & Parking  
(the officer appointed for the purpose)

---

<sup>a</sup> 1984 c. 27

<sup>b</sup> LBH 2008/9

## Schedule

1. No. of parking place	Designated parking place	3. Special manner of standing
649	Turnham Green Terrace, Chiswick, the west side, from a point 2 metres north of the party wall of Nos.49/51 Turnham Green Terrace northwards for a distance of 18 metres	None
650	Turnham Green Terrace, Chiswick, the west side, from a point 1 metre north of the party wall of Nos.23/25 Turnham Green Terrace southwards for a distance of 11 metres	None

---

### EXPLANATORY NOTE

(This Note is not part of the Order, but is intended to indicate its general purport.)

The Hounslow (Free Parking Places) (Disabled Persons) (No. 1) Order 2008 makes the provisions for parking places in the London Borough of Hounslow in which vehicles displaying a valid disabled persons' blue badge may be left in those areas described in the Schedule. This order amends the 2008 order to add disabled parking bays in Turnham Green Terrace, Chiswick.

# Traffic Management Order

2022 No.3

---

The London Borough of Hounslow (Loading Places) (2009, No.1) (Amendment No.49) Order 2022

Made on 4 January 2022

Coming into operation on 8 January 2022

---

The Council of the London Borough of Hounslow, after consulting the Commissioner of Police of the Metropolis, in exercise of the powers conferred by section 6 of the Road Traffic Regulation Act 1984<sup>a</sup>, and of all other enabling powers hereby make the following Order:

1. This Order may be cited as the London Borough of Hounslow (Loading Places) (2009, No.1) (Amendment No.49) Order 2022 and shall come into operation for all purposes on 8 January 2022.
2. Without prejudice to the validity of anything done or to any liability incurred in respect of any act or omission before the coming into operation of this Order, the London Borough of Hounslow (Loading Places) Order 2009<sup>b</sup> shall have effect as though:
  - a) the items numbered 11 and 12 were added to Schedule 1 to that Order as similarly numbered and set out in the Schedule to this Order.

Dated this fourth day of January 2022



Assistant Director of Traffic, Transport & Parking  
(The officer appointed for this purpose)

---

<sup>a</sup> 1984 c.27

<sup>b</sup> LBH 2009/04

## Schedule

<b>1. Item</b>	<b>Designated loading place</b>	<b>3. Permitted hours</b>	<b>4. Maximum stay</b>	<b>5. No return within</b>
11	Turnham Green Terrace, Chiswick, the west side, from a point 2 metres north of the party wall of Nos.49/51 Turnham Green Terrace southwards for a distance of 12 metres	At any time	20 minutes	1 hour
12	Turnham Green Terrace, Chiswick, the west side, from a point 1 metre north of the party wall of Nos. 23/25 Turnham Green Terrace northwards for a distance of 11 metres	At any time	20 minutes	1 hour

---

### EXPLANATORY NOTE

(This Note is not part of the Order, but is intended to indicate its general purport.)

The Hounslow (Loading Places) Order 2009 makes the provisions for loading bays in the London Borough of Hounslow. This order amends the 2009 order to add loading bays in Turnham Green Terrace, Chiswick.

# Traffic Management Order

2022 No.4

---

The London Borough of Hounslow (Chiswick Inner Core) (Parking Places) (2009, No.17) (Amendment No.7) Order 2022

Made on 4 January 2022

Coming into operation on 8 January 2022

---

The Council of the London Borough of Hounslow, having consulted the Commissioner of Police of the Metropolis, in exercise of the powers conferred by sections 45, 46, 49 and 51 and 124 of the Road Traffic Regulation Act 1984<sup>a</sup> as amended, and of all other enabling powers make the following Order:

1. This Order may be cited as The London Borough of Hounslow (Chiswick Inner Core) (Parking Places) (2009, No.17) (Amendment No.7) Order 2022 and shall come into operation for all purposes on 8 January 2022.
2. Without prejudice to the validity of anything done or to any liability incurred in respect to any act or omission before the coming into operation of this Order, The London Borough of Hounslow (Chiswick Inner Core) (Parking Places) (No.17) Order 2009<sup>b</sup> shall have effect as though:
  - a) the item numbered 35 in Schedule 1B to that Order is hereby revoked; and
  - b) the items numbered 35a, 35b and 35c are added to Schedule 1B to that Order as detailed and set out in the Schedule to this Order.

Dated this fourth day of January 2022



Assistant Director for Traffic, Transport & Parking  
(The Officer appointed for this purpose)

---

<sup>a</sup> 1984 c. 27

<sup>b</sup> LBH 2009/32

## Schedule

1. No. of parking place	Designated parking place	3. Special manner of standing
35a	Turnham Green Terrace, Chiswick, the west side, from a point 1.5 metres south of the party wall of Nos. 3 & 5 Turnham Green Terrace to a point 1 metre south of the party wall of Nos. 19 & 21 Turnham Green Terrace	None
35b	Turnham Green Terrace, Chiswick, the west side, from a point 2 metres north of the party wall of Nos. 27 & 29 Turnham Green Terrace to a point 4 metres south of the party wall of Nos. 47 & 49 Turnham Green Terrace	None
35c	Turnham Green Terrace, Chiswick, the west side, from a point 3.5 metres north of the party wall of Nos. 55 & 57 Turnham Green Terrace to a point 3.5 metres south of the northern building line of No.63 Turnham Green Terrace	None

---

### EXPLANATORY NOTE

(This Note is not part of the Order, but is intended to indicate its general purport.)

London Borough of Hounslow (Chiswick Inner Core) (Parking Places) (No.17) Order 2009 designates parking places in streets in the Chiswick area in the London Borough of Hounslow at which charges may be made by the Council of the Borough for vehicles authorised by that Order to be left in those parking places during the permitted hours.

This Order amends the Order of 2009 to amend the descriptions of the parking places in Turnham Green Terrace, Chiswick.



**Key to Restriction Types Displayed**

- - - - - Disabled parking
- - - - - 20 minutes no return for 1 hour
- No waiting at any time
- - - - - Pay and Display - Max stay 2 hours Mon-Sat 7am-7pm Except Christmas Day, Good Friday or a Bank Holiday

 <p><b>London Borough of Hounslow</b></p>	Turnham Green Terrace	<p>This map is reproduced from Ordnance Survey material with the permission of Ordnance Survey on</p>	SCALE	1 : 800
			DATE	16/12/2021
			DRAWING No.	
			DRAWN BY	



# London Borough of Hounslow

## Deposited Documents – Reference TMO/E005/20

Held on deposit online on the London Borough of Hounslow's website -

[www.hounslow.gov.uk/downloads/20165/traffic\\_notices](http://www.hounslow.gov.uk/downloads/20165/traffic_notices)

Placed on deposit on Wednesday, 26 May 2021

End of consultation period is 3 December 2021

## Turnham Green Terrace, Chiswick – Experimental Access & Parking Restrictions

### Contents:

1. **Notice of Modification dated 26 May 2021**
2. **Made Modification Order**
  - A. The London Borough of Hounslow (No.5) Experimental Order Modification (No.1) Order 2021
3. **Statement of Reasons**
4. **Plan**
5. **Notice of Making dated 1 July 2020**
6. **Made Traffic Management Order**
  - A. The London Borough of Hounslow (No.5) Experimental Order 2020
7. **Statement of Reasons**
8. **Plan**
9. **Existing Traffic Management Orders**

Any person wishing to comment on or object to the order should follow the instructions on the Notice.

Any queries regarding these deposited documents should be sent by email to [trafficorders@hounslow.gov.uk](mailto:trafficorders@hounslow.gov.uk) or alternatively a voicemail can be left on 020 8583 3322.

## Turnham Green Terrace – Notice of Modification

### A. The London Borough of Hounslow (No.5) Experimental Order 2020

1. The London Borough of Hounslow hereby gives Notice that on 17 May 2021, the Assistant Director for Traffic, Transport and Parking in exercise of the powers conferred by Section 10(2) of the Road Traffic Regulation Act 1984, as amended, modified the above Order.
2. This modification is to formally remove the “access only” restriction and parking restrictions introduced by way of the above Order and reinstate the “pay & display” parking arrangement, except for the retention of the dedicated loading bays and disabled parking bays introduced by the above Order.
3. This modification will come into effect on 2 June 2021.
4. Documents giving further information of the Orders can be viewed online at [hounslow.gov.uk](https://hounslow.gov.uk) by typing in the term “traffic notices” in the search bar. Documents will be available for viewing until 3 December 2021.
5. Please address any representations to this Order to the Assistant Director for Traffic, Transport and Parking, Hounslow House, 7 Bath Road, Hounslow TW3 3EB or by email to [trafficorders@hounslow.gov.uk](mailto:trafficorders@hounslow.gov.uk) quoting the reference TMO/E005/20, to be received no later than Friday, 3 December 2021.

Dated 26 May 2021

Paul Traynor  
Interim Head of Traffic & Transport

# Modification Order

2021 No.31

---

The London Borough of Hounslow (No.5) Experimental Order Modification (No.1) Order 2021

Made on 17 May 2021

Coming into operation on 2 June 2021

---

The Assistant Director for Traffic, Transport and Parking, having consulted the Commissioner of Police of the Metropolis, in exercise of the powers provided by Section 10(2) of the Road Traffic Regulation Act 1984<sup>a</sup>, as amended, in the interests of the expeditious, convenient and safe movement of traffic and in the interests of providing suitable and adequate on-street parking facilities, hereby makes modifications to the London Borough of Hounslow (No.5) Experimental Order 2020<sup>b</sup> (hereinafter known as “the experimental Order”):

1. This modification Order shall come into operation on 2 June 2021 and may be cited as the London Borough of Hounslow (No.5) Experimental Order Modification (No.1) Order 2021.
2. The experimental Order shall be modified such that Articles 4, 5, 6 and 9 of that Order are hereby revoked.
3. The Council of the London Borough of Hounslow, when making the experimental Order, gave notice on 1 July 2020 that if the provisions of the experimental Order continued in operation for a period of not less than six months, the Council will consider in due course whether they should be reproduced and continued in force indefinitely by means of an Order under section 6 of the said Act of 1984. The date by which a person wishing to object to or support the making of such an Order for the purpose of such reproduction and continuation in force is hereby varied to 2 December 2021.

Dated seventeenth day of May 2021



Paul Traynor  
Interim Head of Traffic & Transport

---

<sup>a</sup> 1984 c.27

<sup>b</sup> LBH 2020/38



**London Borough  
of Hounslow**

## **Turnham Green Terrace, Chiswick – Experimental Access & Parking Restrictions – Notice of Modification**


### **Statement of Reasons**

The Council on 9 July 2020 introduced an experimental order to restrict motor vehicles accessing Turnham Green Terrace and to introduce parking restrictions, loading bays and disabled parking bays.

This modification order will formally remove the “access only” restriction and parking restrictions introduced by way of the experimental order and reinstate the “pay & display” parking arrangement, except for the retention of the dedicated loading bays and disabled parking bays.

The measures were introduced on an experimental basis for a period between 6-18 months to allow the assessment of any impact the restrictions might have on the area and surrounding roads, and to revise the scheme if necessary within that time.

A review undertaken to assess the effectiveness of the restrictions has concluded that the access restrictions should be removed and the parking arrangements reinstated in the interests of the expeditious, convenient and safe movement of traffic and in the interests of providing suitable and adequate on-street parking facilities.

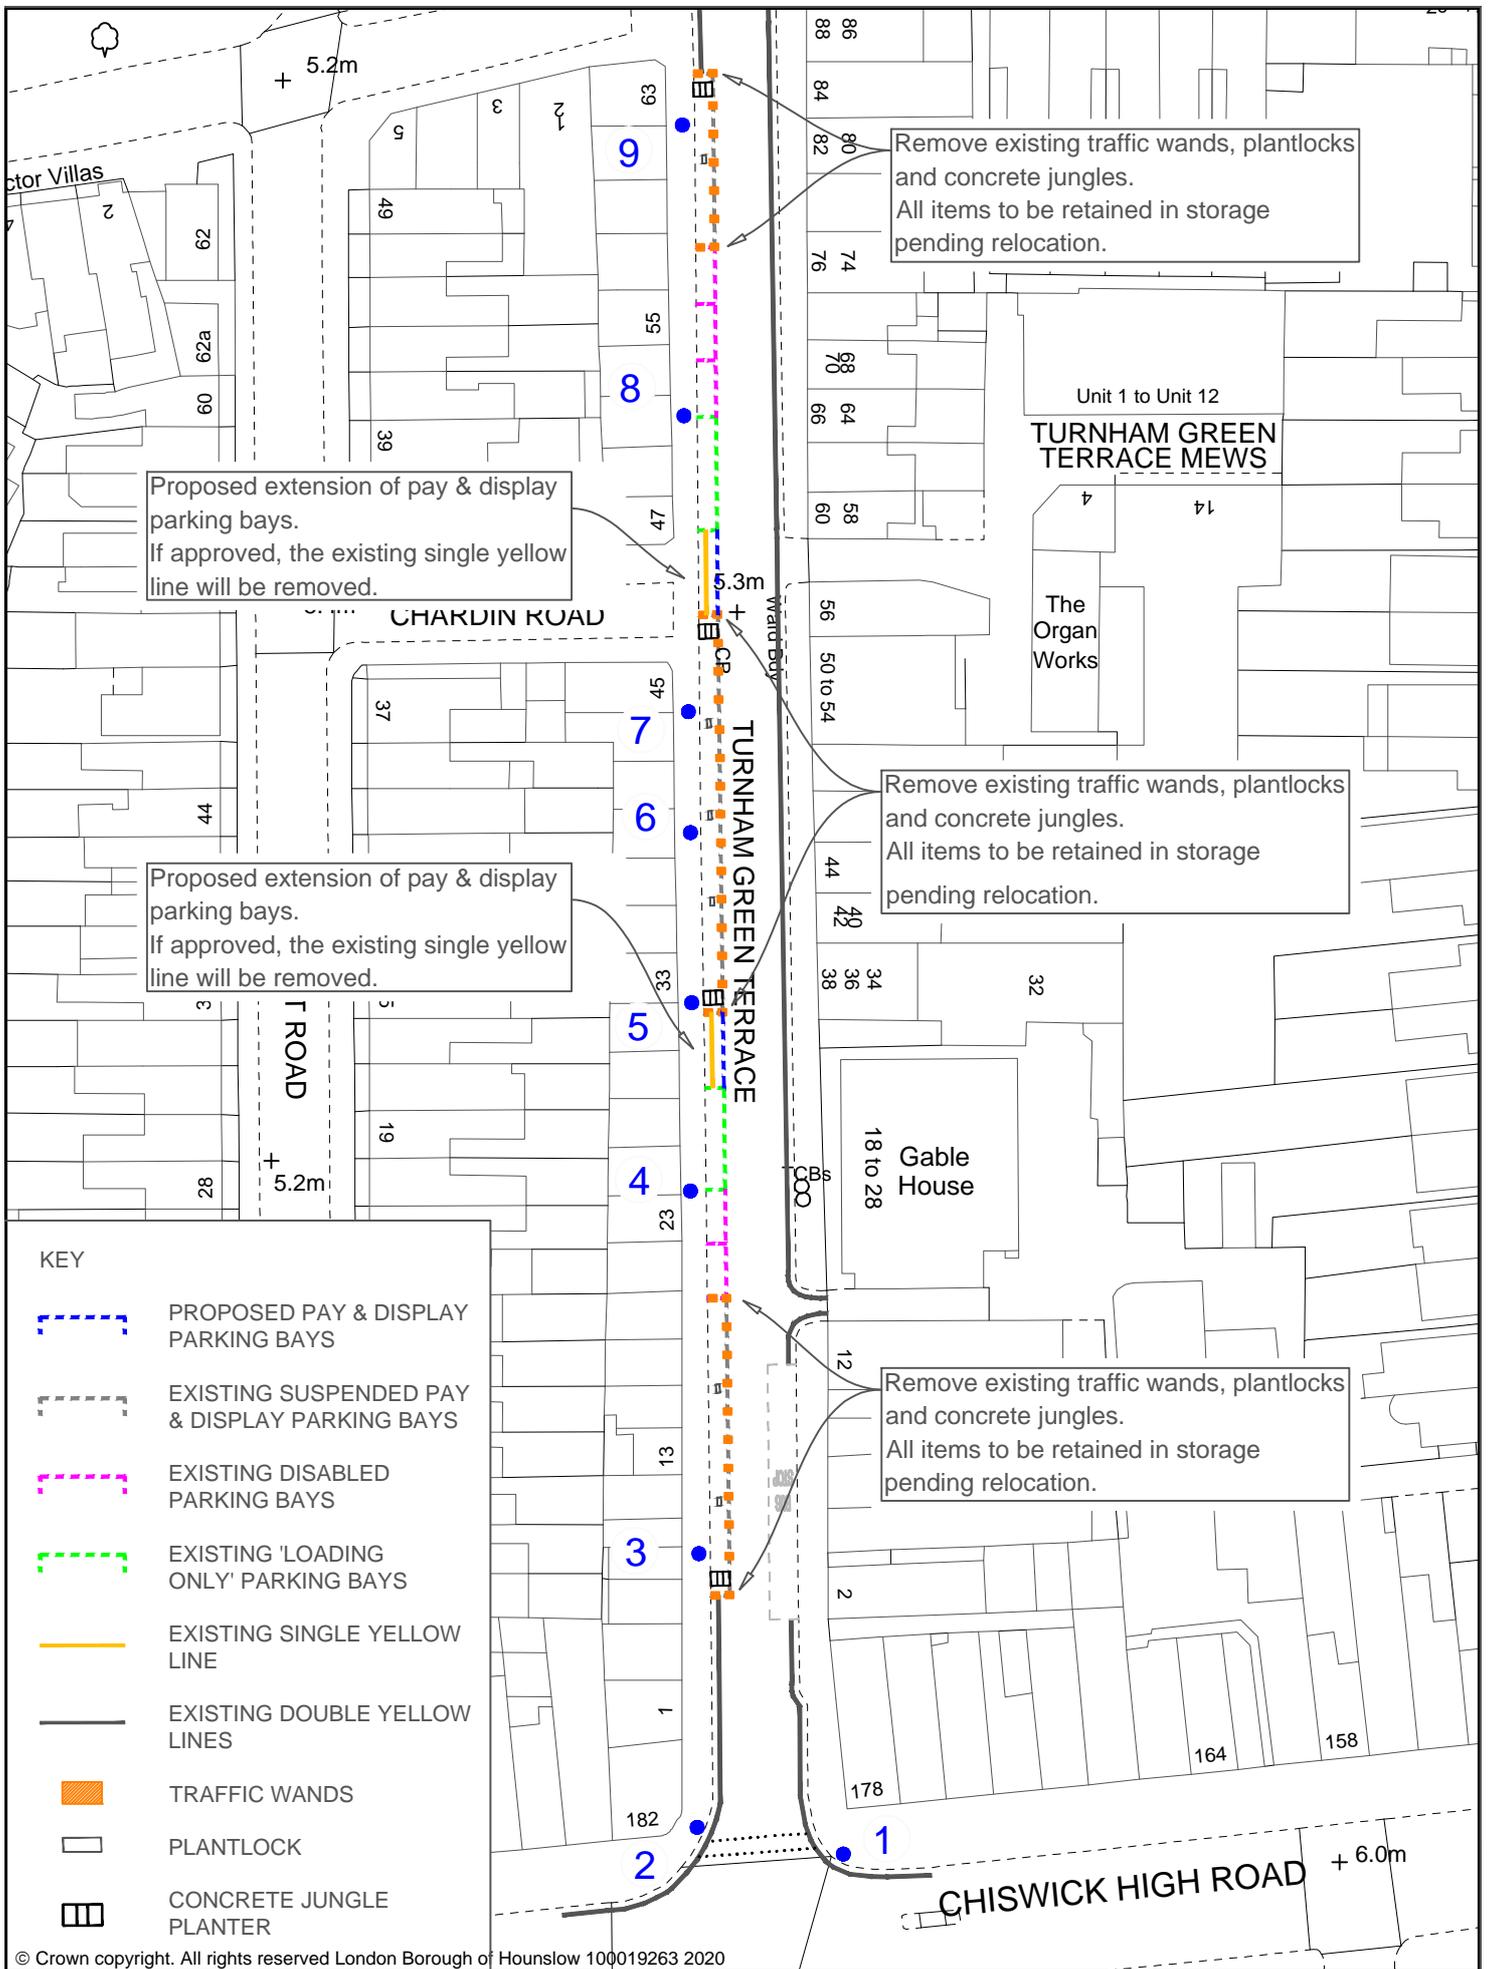

© Crown copyright. All rights reserved London Borough of Hounslow 100019263 2020

Drawing Status		APPROVED			Project		TURNHAM GREEN TERRACE, CHISWICK		Mark Frost Assistant Director Transport, Parking & Environmental Strategy Hounslow House Hounslow, TW3 3EB		
Drawn	AN	Approved	MF	Date	NOV-2020	Scale	NTS	Size	A4	Drawing Title	Client
Drg No		COVID-2020-TGT-0100-05			Rev						
Rev	Date	Description		Drawing Title TRAFFIC MEASURE REMOVALS AND REINSTATEMENT							



# London Borough of Hounslow

## Deposited Documents – Reference TMO/E005/20

Held on deposit online on the London Borough of Hounslow's website -

[www.hounslow.gov.uk/downloads/20165/traffic\\_notices](http://www.hounslow.gov.uk/downloads/20165/traffic_notices)

Placed on deposit on Wednesday, 1 July 2020

End of consultation period is 1 January 2021

## Turnham Green Terrace, Chiswick – Experimental Access & Parking Restrictions

### Contents:

1. **Notice of Making dated 1 July 2020**
2. **Made Traffic Management Order**
  - A. The London Borough of Hounslow (No.5) Experimental Order 2020
3. **Statement of Reasons**
4. **Plan**
5. **Existing Traffic Management Orders**

Any person wishing to comment on or object to the order should follow the instructions on the Notice.

Any queries regarding these deposited documents should be sent by email to [trafficorders@hounslow.gov.uk](mailto:trafficorders@hounslow.gov.uk) or alternatively a voicemail can be left on 020 8583 3322.

## **Turnham Green Terrace, Chiswick – Experimental Access & Parking Restrictions**

### **A. The London Borough of Hounslow (No.5) Experimental Order 2020**

1. The London Borough of Hounslow hereby gives Notice that on 29 June 2020 it made the above Order under Section 9 of the Road Traffic Regulation Act 1984.
2. The general effect of the Order, which comes into effect on 9 July 2020, will be to
  - a) prohibit motor vehicles, except those requiring access, from proceeding in Turnham Green Terrace between its junctions with Bath Road, Chiswick and Chiswick High Road;
  - b) prohibit motor vehicles from waiting and loading in Turnham Green Terrace between its junctions, except in designated bays;
  - c) introduce disabled parking bays on the western side of Turnham Green Terrace in front of Nos.21-25 and Nos.51-57 Turnham Green Terrace; and
  - d) introduce loading bays on the western side of Turnham Green Terrace in front of Nos.25-29 and Nos.47-51 Turnham Green Terrace.
3. Documents giving further information of the Order can be viewed online at [hounslow.gov.uk](https://hounslow.gov.uk) by typing in the term “traffic notices” in the search bar. Documents will be available for viewing until the end of eighteen months from the date on which this Notice is published.
4. The Order provides for the Assistant Director for Transport, Parking and Environmental Strategy, or any person authorised by him to modify or suspend the Order or any provision of it, if it appears to him or that person essential in the interests of the expeditious, convenient and safe movement of traffic or for preserving or improving the amenities of the area through which any road affected by the Order runs.
5. If any person wishes to question the validity of the Order or of any of its provisions on the grounds that it or they are not within the powers conferred by the 1984 Act, or that any requirement of the Act or of any instrument made under the Act has not been complied with, that person may, within 6 weeks from the date on which the Order is made, apply for the purpose to the High Court.
6. If the provisions of the Order continue in operation for a period of at least six months, the Council will consider in due course whether the provisions of the experimental Order should be continued in force indefinitely by means of a permanent Order. Any person desiring to object to the making of an Order for the purpose of such indefinite continuation may, within six months of the experimental Order coming into operation, send a statement in writing of the objection and the grounds on which it is made to the Assistant Director for Transport, Parking and Environmental Strategy, Hounslow House, 7 Bath Road, Hounslow TW3 3EB or by email to [trafficorders@hounslow.gov.uk](mailto:trafficorders@hounslow.gov.uk) quoting the reference TMO/E005/20.

Dated 1 July 2020

Mark Frost  
Assistant Director for Transport, Parking and Environmental Strategy

# Traffic Management Order

2020 No.38

---

The London Borough of Hounslow (No.5) Experimental Order 2020

Made on 29 June 2020

Coming into operation on 9 July 2020

---

The London Borough of Hounslow, after consulting the Commissioner of Police of the Metropolis, in exercise of the powers conferred by section 9 of the Road Traffic Regulation Act 1984<sup>a</sup>, as amended, and of all other enabling powers hereby makes the following Order:

## Citation and Commencement

1. This Order shall come into operation on 9 July 2020 and may be cited as the London Borough of Hounslow (No.5) Experimental Order 2020.
2. In pursuance of Section 10(2) of the Road Traffic Regulation Act 1984, the Assistant Director for Transport, Parking & Environmental Strategy, or any person authorised by him, may modify or suspend the Order or any provision of it, if it appears to him or that person essential in the interests of the expeditious, convenient and safe movement of traffic or for preserving or improving the amenities of the area through which any road affected by the Order runs.

## Interpretation

3. In this Order, except where the context otherwise requires, the following expressions have the meanings hereby respectively assigned to them:

“Council” means the Council of the London Borough of Hounslow;

“disabled person’s badge” has the same meaning as in the Disabled Person (Badges for Motor Vehicles) (England) Regulations 2000<sup>b</sup>

“local bus” and “taxi” have the same meaning as in the Traffic Signs Regulations and General Directions 2016<sup>c</sup>

## Prohibition, Suspension and Restriction

4. No person shall cause any motor vehicle to proceed in the length of Turnham Green Terrace between its junctions with Bath Road, Chiswick, and Chiswick High Road.
5. Without prejudice to the validity of anything done or to any liability incurred in respect of any act or omission before the coming into operation of this Order the London Borough of Hounslow (Chiswick Inner Core) (Parking Places) (No.17) Order 2009<sup>d</sup>, as amended, shall have affect as though the item numbered 35 in Schedule 1B to that Order is hereby suspended.

---

<sup>a</sup> 1984 c.27

<sup>b</sup> S.I. 2000/682

<sup>c</sup> S.I. 2016/362

<sup>d</sup> LBH 2009/32 as amended by 2014/10

6. Without prejudice to the validity of anything done or to any liability incurred in respect of any act or omission before the coming into operation of this Order the London Borough of Hounslow (Waiting and Loading Restriction) (Civil Enforcement Area) Order 2008<sup>e</sup>, as amended, shall have effect as though the item numbered 575(b) in Schedule 1 to that Order were substituted with the item set out in Schedule 1 to this Order.
7. Without prejudice to the validity of anything done or to any liability incurred in respect of any act or omission before the coming into operation of this Order, the London Borough of Hounslow (Free Parking Places) (Disabled Persons) (No.1) Order 2008<sup>f</sup>, shall have effect as though the items numbered 649 and 650 were added to Schedule 2 to that Order as detailed and set out in Schedule 2 to this Order.
8. Without prejudice to the validity of anything done or to any liability incurred in respect of any act or omission before the coming into operation of this Order, the London Borough of Hounslow (Loading Places) Order 2009<sup>g</sup>, shall have effect as though the items numbered 11 and 12 were added to Schedule 1 to that Order as detailed and set out in Schedule 3 to this Order.

## Exemptions

9. Nothing in Article 4 of this Order shall apply in respect of a person causing a vehicle to enter Turnham Green Terrace between its junctions with Chiswick High Road and Bath Road, Chiswick if:
  - a) required to proceed in accordance with any restriction or requirement indicated by traffic signs placed pursuant to sections 67 and 68 of the Road Traffic Regulation Act 1984;
  - b) the vehicle is being used for at least one of the following purposes:
    - i) fire and rescue authority;
    - ii) ambulance;
    - iii) blood service;
    - iv) providing a response to an emergency at the request of an NHS ambulance service;
    - v) bomb or explosive disposal;
    - vi) special forces;
    - vii) police; or
    - viii) National Crime Agency.
  - c) the vehicle is being used for the purposes of:
    - i) the maintenance, improvement or reconstruction of Turnham Green Terrace; or
    - ii) the laying, erection, alteration, repair or cleaning, in Turnham Green Terrace, of any sewer, or of any main, pipe or apparatus for the supply of gas, water, or electricity, or of any electronic communications apparatus.
  - d) the vehicle is a local bus or a taxi;
  - e) the vehicle is being used for the purposes of accessing premises, residential or commercial, that are only accessible from Turnham Green Terrace;
  - f) the vehicle is making deliveries to, or collecting goods from, premises that are only accessible from Turnham Green Terrace;
  - g) the vehicle is displaying a disabled persons' badge and accessing with the intention of parking in a disabled parking bay in Turnham Green Terrace;
  - h) the vehicle is being used in the service of the Council in pursuance of statutory powers or duties provided that in all the circumstances it is reasonably necessary in the exercise of

---

<sup>e</sup> LBH 2008/24

<sup>f</sup> LBH 2008/09

<sup>g</sup> LBH 2009/04

such powers or in the performance of such duties for that vehicle to enter the prohibited street;

- i) the vehicle is proceeding with the permission of or at the direction of a police constable in uniform, or a person duly authorised by the Council.

Dated twenty-ninth day of June 2020



Mark Frost

Assistant Director for Transport, Parking & Environmental Strategy

### Schedule 1

1. Item Number	2. Street	3. Prescribed hours
575	Turnham Green Terrace, Chiswick (b) west side, between its junctions with Bath Road, Chiswick and Chiswick High Road	A

### Schedule 2

1. No. of parking place	2. Designated parking place	3. Special manner of standing
649	Turnham Green Terrace, Chiswick, the west side, from a point 2 metres north of the party wall of Nos.49/51 Turnham Green Terrace northwards for a distance of 18 metres	None
650	Turnham Green Terrace, Chiswick, the west side, from a point 1 metre north of the party wall of Nos.23/25 Turnham Green Terrace southwards for a distance of 11 metres	None

### Schedule 3

1. Item	2. Designated loading place	3. Permitted hours	4. Maximum stay	5. No return within
11	Turnham Green Terrace, Chiswick, the west side, from a point 2 metres north of the party wall of Nos.49/51 Turnham Green Terrace southwards for a distance of 12 metres	At any time	20 minutes	1 hour
12	Turnham Green Terrace, Chiswick, the west side, from a point 1 metre north of the party wall of Nos. 23/25 Turnham Green Terrace northwards for a distance of 11 metres	At any time	20 minutes	1 hour

---

### **EXPLANATORY NOTE**

(This Note is not part of the Order, but is intended to indicate its general purport.)

This Order imposes a restricted access on Turnham Green Terrace to all motor vehicles except for local buses, taxis, those requiring access to premises and for loading or disabled parking. The Order also removes the existing P&D parking and introduces disabled parking and loading bays.



**London Borough  
of Hounslow**

## **Turnham Green Terrace, Chiswick – Experimental Access & Parking Restrictions**

### **Statement of Reasons**

The London Borough of Hounslow has made the decision to implement an experimental traffic order to restrict motor vehicle access to Turnham Green Terrace.

This is to reduce the amount of through traffic to prioritise the safety of pedestrians and cyclist. Any required access to premises and disabled bays for blue badge holders will be provided. The suspension of parking provides space for businesses to safely reopen and opens up the possibility of more trading being permissible from the highway in order to comply with social distancing regulations.


The access and parking restrictions will be in place for a minimum of 6 months, after which they will be reviewed to determine if it should be made permanent.

**KEY**

- PROPOSED DISABLED PARKING BAYS
- SUSPENDED PARKING BAYS
- PROPOSED 'LOADING ONLY' PARKING BAYS
- PROPOSED DOUBLE YELLOW LINE
- EXISTING SINGLE YELLOW LINE
- EXISTING DOUBLE YELLOW LINES
- EXISTING BARRIERS
- CENTRE LINE ROAD MARKINGS TO BE RETAINED
- CENTRE LINE ROAD MARKINGS TO BE REMOVED
- ✕ □ ✕ PLANTLOCK & CONES
- ▣ CONCRETE JUNGLE, POST & SIGN
- SIGN LOCATION
- ④ SIGN SCHEDULE NUMBER

**NOTES**

1. WORKS IN RED TO BE UNDERTAKEN BY HOUNSLOW HIGHWAYS
2. STRONGWALL BARRIERS TO REPLACE CONES WHEN AVAILABLE

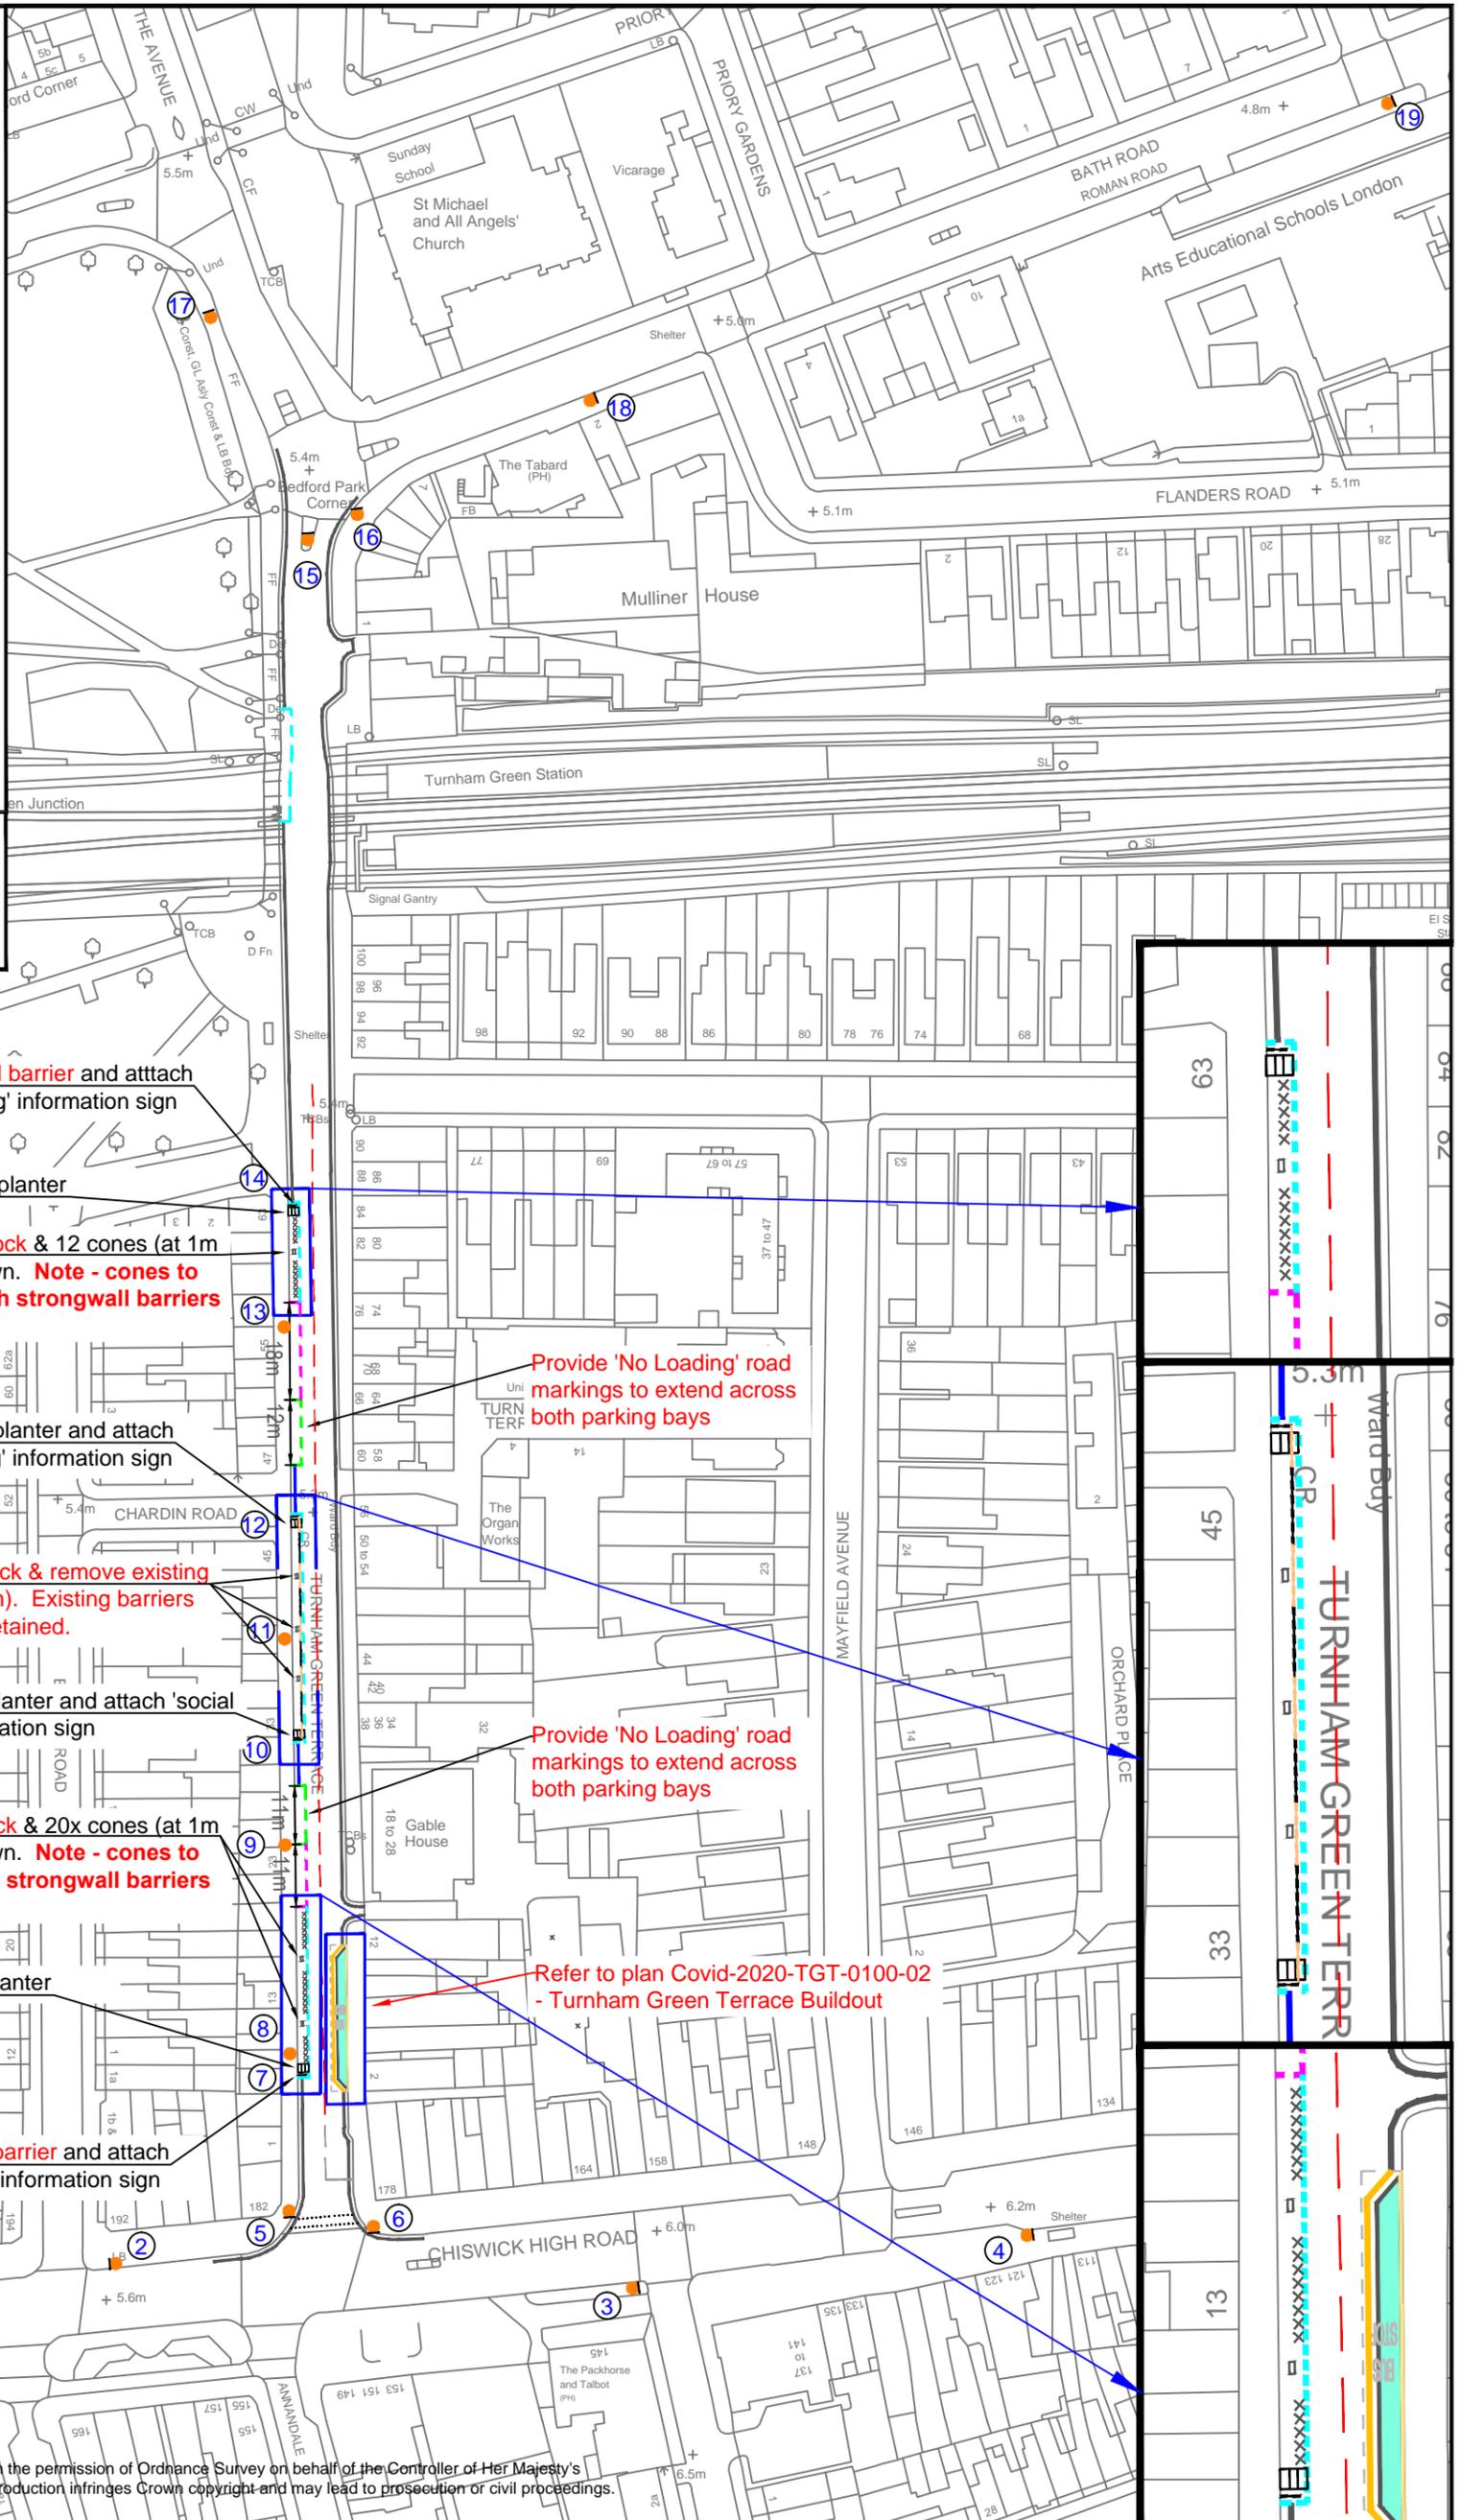

This map is based upon Ordnance Survey material with the permission of Ordnance Survey on behalf of the Controller of Her Majesty's Stationery Office © Crown copyright. Unauthorised reproduction infringes Crown copyright and may lead to prosecution or civil proceedings. London Borough of Hounslow 100019283-2020

		Drawing Status <b>Draft</b>			Project <b>COVID-19 RESPONSE</b>		Mark Frost Assistant Director Transport, Parking & Environmental Strategy Hounslow House Hounslow, TW3 3EB	
Drawn AN		Approved CD	Date: JUNE-2020	Scale NTS	Size A3	Drawing Title <b>TURNHAM GREEN TERRACE, CHISWICK ROAD CLOSURE</b>		Client <b>London Borough of Hounslow</b>
Drg No COVID-2020-TGT-0100-01		Rev -						
Rev	Date	Description						