



**Deposited Documents – Reference TMO/P010/22**

Held on deposit online

Placed on deposit on Friday, 18 March 2022

**Provision of vehicle crossover – British Grove Passage, Chiswick**

**Contents:**

- 1. Notice of Intent dated 22 January 2022**
- 2. Proposed Traffic Management Orders**
  - A. The London Borough of Hounslow (Chiswick Mall) (Parking Places) (Amendment No.\*\*) Order 20\*\*
  - B. The London Borough of Hounslow (Waiting and Loading Restriction) (Amendment No.\*\*) Order 20\*\*
- 3. Statement of Reasons**
- 4. Plan**

Any queries regarding these deposited documents should be sent by email to [trafficorders@hounslow.gov.uk](mailto:trafficorders@hounslow.gov.uk) or alternatively a voicemail can be left on extension 3322.



**Provision of vehicle crossover – British Grove Passage, Chiswick**

- A. The London Borough of Hounslow (Chiswick Mall) (Parking Places) (Amendment No.\*\* ) Order 20\*\***
- B. The London Borough of Hounslow (Waiting and Loading Restriction) (Amendment No.\*\* ) Order 20\*\***
1. The London Borough of Hounslow proposes to make the above-mentioned Orders under the Road Traffic Regulation Act 1984.
  2. It is necessary to amend the above Orders to facilitate the provision of a new vehicle crossover at Island House, Chiswick Mall, Chiswick.
  3. Documents giving further information of the proposed Orders can be viewed for a period of 21 days from the date of this Notice online at [hounslow.gov.uk](https://hounslow.gov.uk) by typing in the term “traffic notices” in the search bar.
  4. Any person wishing to object to the proposed Orders should send a statement in writing, stating the grounds of the objection, to the Assistant Director for Traffic, Transport and Parking, Hounslow House, 7 Bath Road, Hounslow, Middlesex TW3 3EB or by email to [trafficorders@hounslow.gov.uk](mailto:trafficorders@hounslow.gov.uk) quoting the reference TMO/P010/22, to be received by no later than Friday, 8 April 2022.

Dated 18 March 2022

Jefferson Nwokeoma  
Assistant Director for Traffic, Transport & Parking

# Traffic Management Order

20\*\* No.\*\*

The London Borough of Hounslow (Chiswick Mall) (Parking Places) (Amendment No.\*\*\*) Order 20\*\*

Made on \*\* \*\*\*\*\* 20\*\*

Coming into operation on \*\* \*\*\*\*\* 20\*\*

The Council of the London Borough of Hounslow, having consulted the Commissioner of Police of the Metropolis, in exercise of the powers conferred by sections 45, 46, 49 and 51 and 124 of the Road Traffic Regulation Act 1984<sup>a</sup> as amended, and of all other enabling powers make the following Order:

1. This Order may be cited as the London Borough of Hounslow (Chiswick Mall) (Parking Places) (Amendment No.\*\*\*) Order 20\*\* and shall come into operation for all purposes on \*\* \*\*\*\*\* 20\*\*.
2. Without prejudice to the validity of anything done or to any liability incurred in respect to any act or omission before the coming into operation of this Order, the London Borough of Hounslow (Chiswick Mall) (Parking Places) (No.9) Order 2009<sup>b</sup>, as amended, shall have effect as though the item numbered 31 in Schedule 7 to that Order is substituted with the item similarly numbered in the Schedule to this Order.

Dated this \*\*\*\*\* day of \*\*\*\*\* 20\*\*

Assistant Director of Traffic, Transport & Parking  
(The Officer appointed for this purpose)

## Schedule

1. No. of parking place	2. Designated parking place	3. Special Manner of Standing
31	British Grove Passage, Chiswick, the south-east side	-

## EXPLANATORY NOTE

(This Note is not part of the Order, but is intended to indicate its general purport.)

<sup>a</sup> 1984 c. 27

<sup>b</sup> LBH 2009/24

London Borough of Hounslow (Chiswick Mall) (Parking Places) (No.9) Order 2009 designates parking places in British Grove Passage at which charges may be made by the Council for vehicles authorised by that Order to be left in those parking places during the permitted hours.

This Order amends the Order of 2009 to facilitate a vehicle crossover at Island House, Chiswick Mall, Chiswick.

# Traffic Management Order

20\*\* No.\*\*

---

The London Borough of Hounslow (Waiting and Loading Restriction) (Amendment No.\*\*\*) Order 20\*\*

Made on \*\* \*\*\*\*\* 20\*\*

Coming into operation on \*\* \*\*\*\*\* 20\*\*

---

The Council of the London Borough of Hounslow, after consulting the Commissioner of Police of the Metropolis, in exercise of the powers conferred by sections 6 and 124 to the Road Traffic Regulation Act 1984<sup>1</sup> as amended, and of all other enabling powers hereby make the following Order:

- 1 This Order shall come into operation on \*\* \*\*\*\*\* 20\*\* and may be cited as the London Borough of Hounslow (Waiting and Loading Restriction) (Amendment No.\*\*\*) Order 20\*\*.
- 2 Without prejudice to the validity of anything done or to any liability incurred in respect of any act or omission before the coming into operation of this Order, The Hounslow (Waiting and Loading Restriction) Order 2008<sup>2</sup> shall have effect as though the item numbered \*\*\* in Schedule 1 to that Order were substituted with the item similarly numbered and set out in the Schedule to this Order.

Dated this \*\*\*\*\* day of \*\*\*\*\* 20\*\*

Assistant Director for Traffic, Transport & Parking  
(the officer appointed for the purpose)

## Schedule

(See attached)

---

<sup>1</sup> 1984 c.27

<sup>2</sup> 2008/24

---

## **EXPLANATORY NOTE**


(This Note is not part of the Order, but is intended to indicate its general purport.)

This Order further amends the Hounslow (Waiting and Loading Restriction) Order 2008 by amending waiting restrictions in North Drive, Hounslow, to facilitate the provision of a new vehicle crossover at No.63 North Drive, Hounslow.

## **Statement of Reasons**

### **Provision of vehicle crossovers**


The proposed Orders are necessary to remove existing parking places and introduce waiting restrictions in British Grove Passage, to facilitate the provision of a new vehicle crossover at Island House, Chiswick Mall, Chiswick.

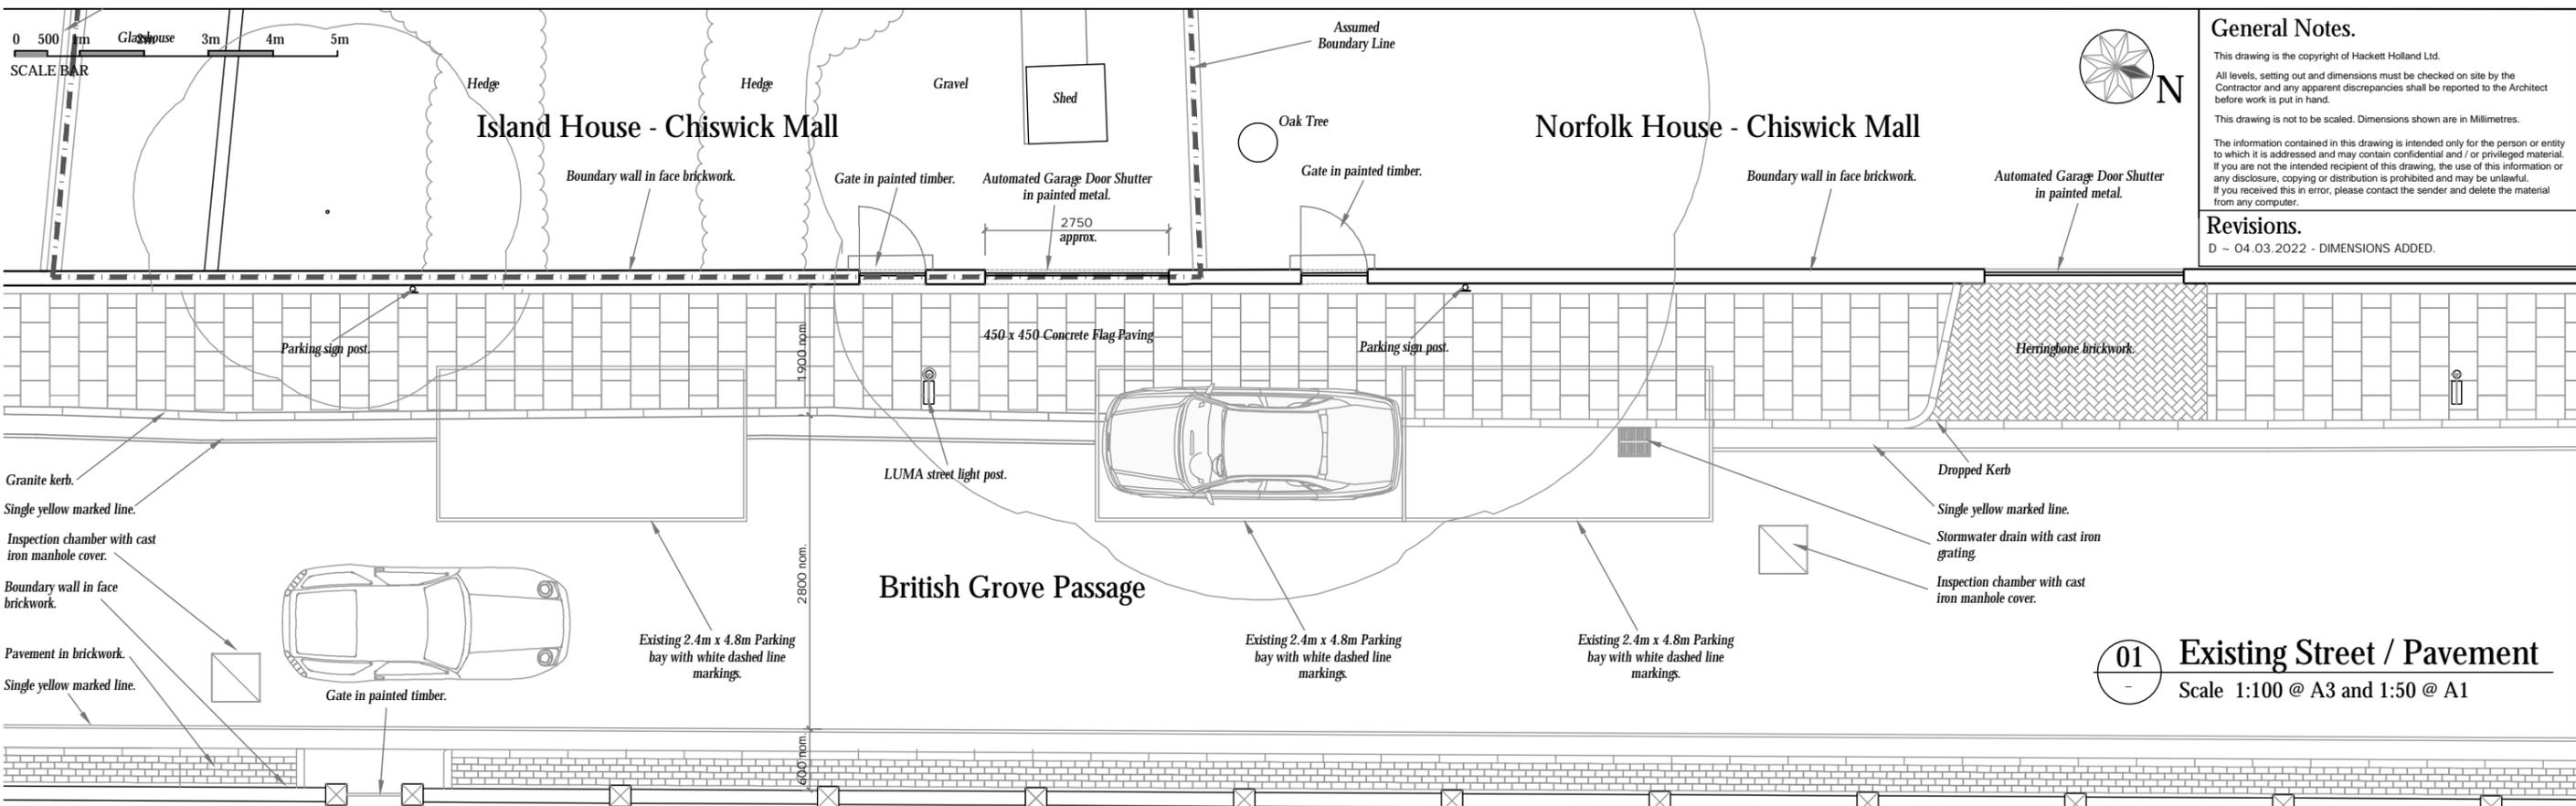

**General Notes.**  
 This drawing is the copyright of Hackett Holland Ltd.  
 All levels, setting out and dimensions must be checked on site by the Contractor and any apparent discrepancies shall be reported to the Architect before work is put in hand.  
 This drawing is not to be scaled. Dimensions shown are in Millimetres.  
 The information contained in this drawing is intended only for the person or entity to which it is addressed and may contain confidential and / or privileged material. If you are not the intended recipient of this drawing, the use of this information or any disclosure, copying or distribution is prohibited and may be unlawful. If you received this in error, please contact the sender and delete the material from any computer.

**Revisions.**  
 D - 04.03.2022 - DIMENSIONS ADDED.

**01 Existing Street / Pavement**  
 Scale 1:100 @ A3 and 1:50 @ A1

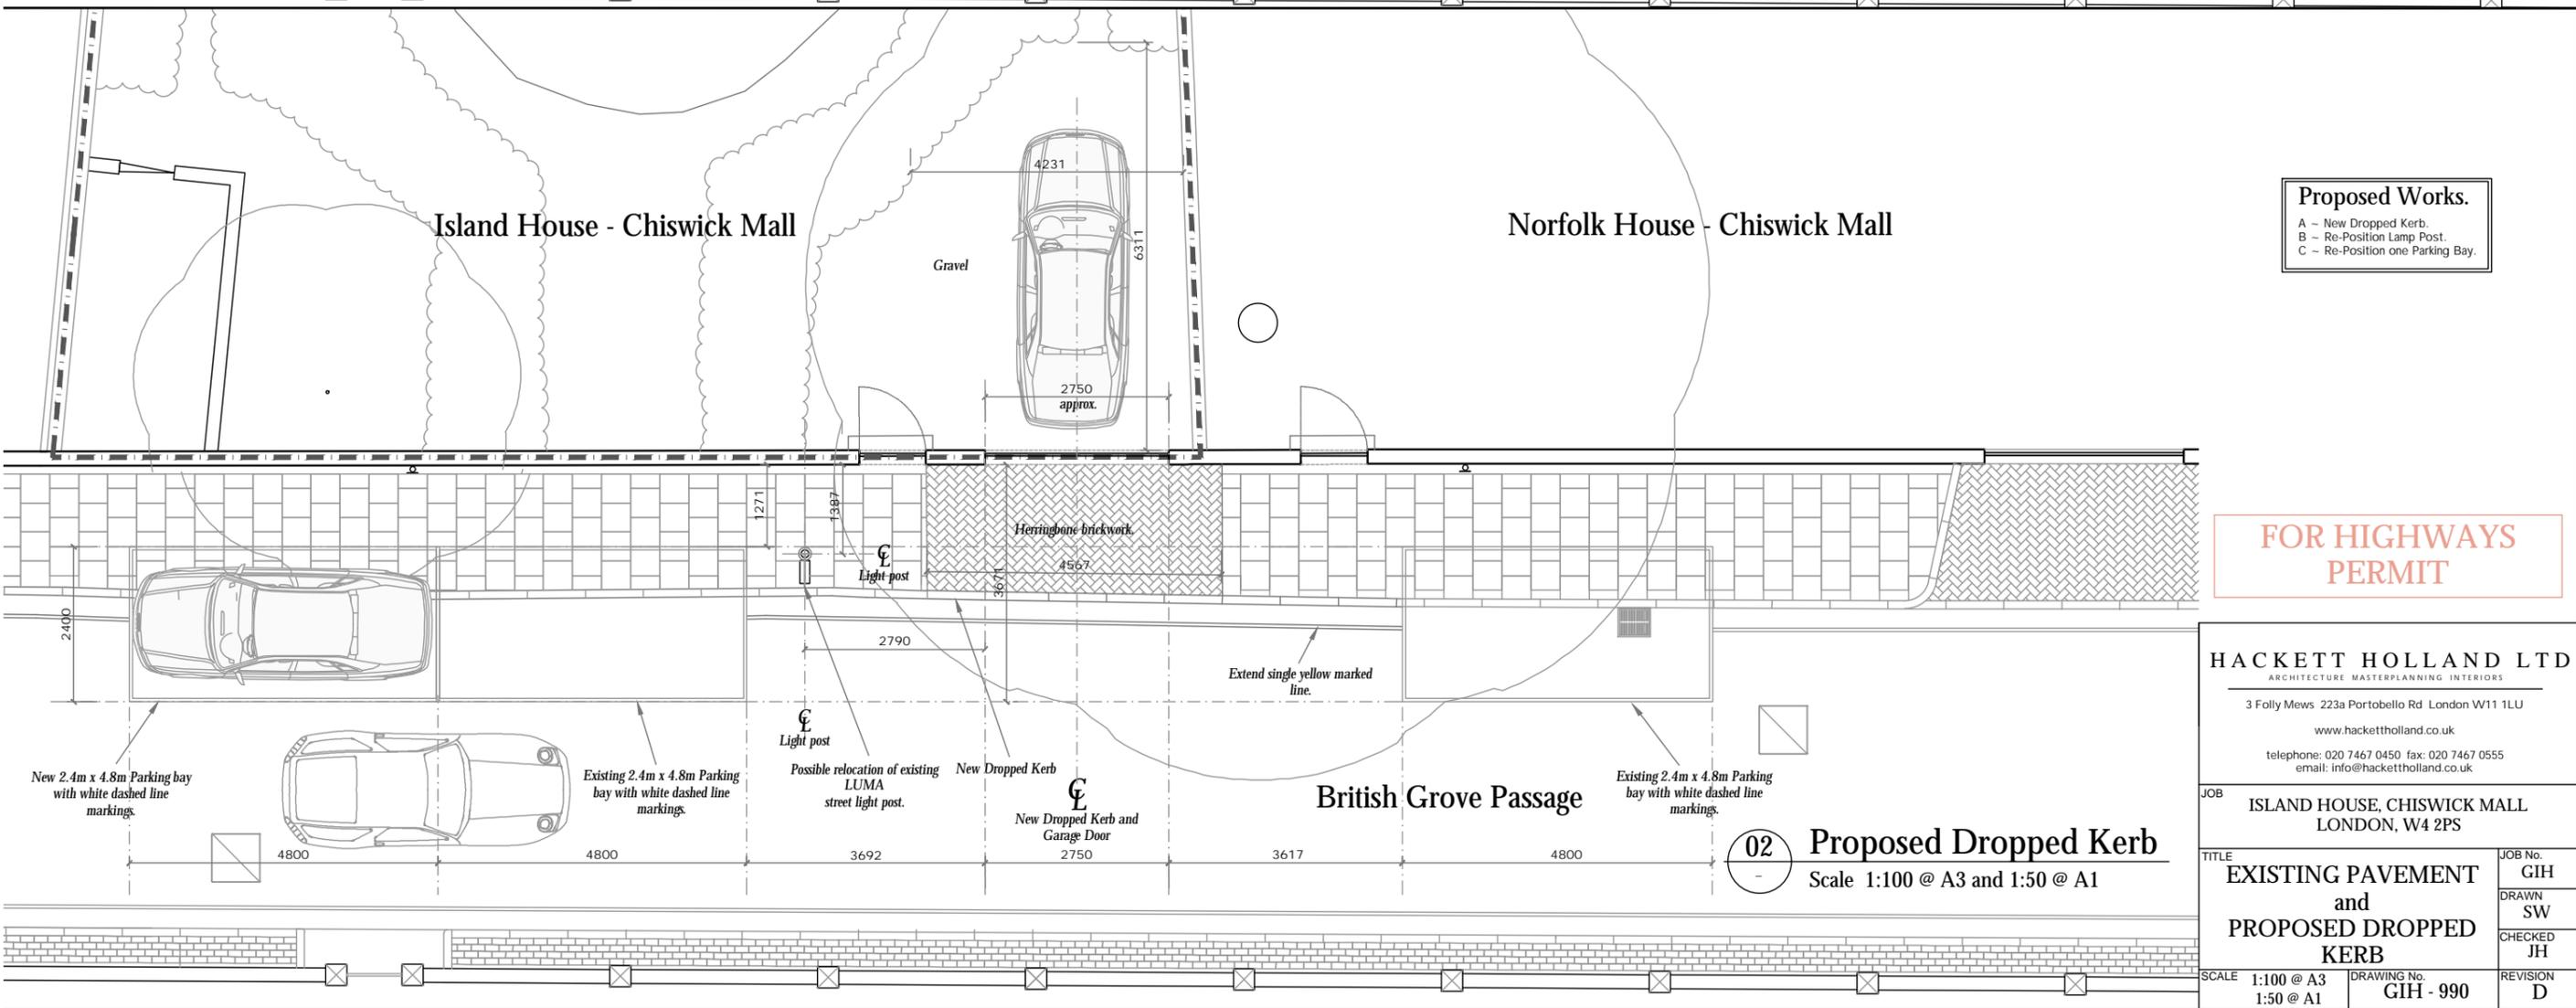

**Proposed Works.**  
 A - New Dropped Kerb.  
 B - Re-Position Lamp Post.  
 C - Re-Position one Parking Bay.

**FOR HIGHWAYS PERMIT**

**02 Proposed Dropped Kerb**  
 Scale 1:100 @ A3 and 1:50 @ A1

**HACKETT HOLLAND LTD**  
 ARCHITECTURE MASTERPLANNING INTERIORS  
 3 Folly Mews 223a Portobello Rd London W11 1LU  
 www.hackettholland.co.uk  
 telephone: 020 7467 0450 fax: 020 7467 0555  
 email: info@hackettholland.co.uk

JOB ISLAND HOUSE, CHISWICK MALL LONDON, W4 2PS	
TITLE <b>EXISTING PAVEMENT and PROPOSED DROPPED KERB</b>	JOB No. GIH DRAWN SW CHECKED JH
SCALE 1:100 @ A3 1:50 @ A1	REVISION D