



# London Borough of Hounslow

## Deposited Documents – Reference TMO/P012/22

Held on deposit online on the London Borough of Hounslow's website -

[www.hounslow.gov.uk/downloads/20165/traffic\\_notices](http://www.hounslow.gov.uk/downloads/20165/traffic_notices)

Placed on deposit on Friday, 25 March 2022

## Hounslow Road, Feltham – Weight Restriction

### Contents:

1. **Notice of Making dated 25 March 2022**
2. **Made Traffic Management Order**
  - A. The London Borough of Hounslow (Weight Restriction) (No.1) Order 2022
3. **Experimental Traffic Management Order Deposited Documents**

Any queries regarding these deposited documents should be sent by email to [trafficorders@hounslow.gov.uk](mailto:trafficorders@hounslow.gov.uk) or alternatively a voicemail can be left on 020 8583 3322.

## **Hounslow Road, Feltham – Weight Restriction**

### **The London Borough of Hounslow (Weight Restriction) (No.1) Order 2022**

1. The London Borough of Hounslow hereby gives Notice that on 21 March 2022 it made the above Order under the Road Traffic Regulation Act 1984. The Order will come into operation on 26 March 2022.
2. The general effect of the Order will be to make permanent the experimental prohibition on motor vehicles exceeding 7.5 tonnes from using Hounslow Road, Feltham, between its junctions with New Road, Feltham, and Hanworth Road, Feltham.
3. Documents giving further information of the Order can be viewed for a period of six weeks from the date of this notice online at [hounslow.gov.uk](https://hounslow.gov.uk) by typing in the term “traffic notices” in the search bar.
4. Any person desiring to question the validity of the Order or any provision contained therein on the grounds that they are not within the relevant powers of the Road Traffic Regulation Act 1984, or that any of the relevant regulations made thereunder have not been complied with in relation to the Orders may, within six weeks of the date on which the Orders were made, make an application for the purpose to the High Court.

Dated 25 March 2022

Jefferson Nwokeoma  
Assistant Director for Traffic, Transport & Parking

# Traffic Management Order

2022 No.18

---

The London Borough of Hounslow (Weight Restriction) (No.1) Order 2022

Made on 21 March 2022

Coming into operation on 26 March 2022

---

The Council of the London Borough of Hounslow, after consulting the Commissioner of Police of the Metropolis, in exercise of the powers conferred by section 6 of the Road Traffic Regulation Act 1984<sup>1</sup>, and of all other enabling powers hereby make the following Order:

1. This Order shall come into operation on 26 March 2022 and may be cited as the London Borough of Hounslow (Weight Restriction) (No.1) Order 2022.
2. In this Order:  
“Council” means the Council of the London Borough of Hounslow; and  
“local bus” and “maximum gross weight” has the same meaning as in the Traffic Signs Regulations and General Directions 2016<sup>2</sup>.
3. No person shall cause any motor vehicle the maximum gross weight of which exceeds 7.5 tonnes to proceed in the length of Hounslow Road, Feltham, between its junctions with New Road, Feltham, and Hanworth Road, Feltham.
4. Nothing in Article 3 of this Order shall apply in respect of a person causing a vehicle to enter Hounslow Road, Feltham between its junctions with New Road, Feltham, and Hanworth Road, Feltham if:
  - a) required to proceed in accordance with any restriction or requirement indicated by traffic signs placed pursuant to sections 67 and 68 of the Road Traffic Regulation Act 1984;
  - b) the vehicle is being used for at least one of the following purposes:
    - i) fire and rescue authority;
    - ii) ambulance;
    - iii) blood service;
    - iv) providing a response to an emergency at the request of an NHS ambulance service;
    - v) bomb or explosive disposal;
    - vi) special forces;
    - vii) police; or
    - viii) National Crime Agency.
  - c) the vehicle is being used for the purposes of:
    - i) the maintenance, improvement or reconstruction of Hounslow Road, Feltham, between its junctions with New Road, Feltham, and Hanworth Road, Feltham; or
    - ii) the laying, erection, alteration, repair or cleaning, in Hounslow Road, Feltham between its junctions with New Road, Feltham, and Hanworth Road, Feltham, of

---

<sup>1</sup> 1984 c.27

<sup>2</sup> SI 2016/362

any sewer, or of any main, pipe or apparatus for the supply of gas, water, or electricity, or of any electronic communications apparatus.

- d) the vehicle is a local bus;
- h) the vehicle is being used in the service of the Council in pursuance of statutory powers or duties provided that in all the circumstances it is reasonably necessary in the exercise of such powers or in the performance of such duties for that vehicle to enter Hounslow Road, Feltham between its junctions with New Road, Feltham, and Hanworth Road, Feltham; or
- i) the vehicle is proceeding with the permission of or at the direction of a police constable in uniform, or a person duly authorised by the Council.

Dated this twenty-first day of March 2022

A handwritten signature in black ink, appearing to be 'A. R.', written over a horizontal line.

Assistant Director for Traffic, Transport & Parking  
(the officer appointed for the purpose)



# London Borough of Hounslow

## Deposited Documents – Reference TMO/E042/20

Held on deposit online on the London Borough of Hounslow's website -

[www.hounslow.gov.uk/downloads/20165/traffic\\_notices](http://www.hounslow.gov.uk/downloads/20165/traffic_notices)

Placed on deposit on Wednesday, 7 October 2020

End of consultation period is 7 April 2021

## Hounslow Road, Feltham – Experimental Weight Restriction

### Contents:

1. **Notice of Making dated 7 October 2020**
2. **Made Traffic Management Order**
  - A. The London Borough of Hounslow (No.41) Experimental Order 2020
3. **Statement of Reasons**
4. **Plan**

Any person wishing to comment on or object to the order should follow the instructions on the Notice.

Any queries regarding these deposited documents should be sent by email to [trafficorders@hounslow.gov.uk](mailto:trafficorders@hounslow.gov.uk) or alternatively a voicemail can be left on 020 8583 3322.

## **Hounslow Road, Feltham – Experimental Weight Restriction**

### **A. The London Borough of Hounslow (No.41) Experimental Order 2020**

1. The London Borough of Hounslow hereby gives Notice that on 5 October 2020 it made the above Order under Section 9 of the Road Traffic Regulation Act 1984.
2. The general effect of the Order, which comes into effect on 15 October 2020, will be to prohibit motor vehicles, the maximum gross weight of which exceeds 7.5 tonnes, from using Hounslow Road, Feltham, between its junctions with New Road, Feltham, and Hanworth Road, Feltham.
3. Documents giving further information of the Order can be viewed online at [hounslow.gov.uk](https://hounslow.gov.uk) by typing in the term “traffic notices” in the search bar. Documents will be available for viewing until the end of eighteen months from the date on which this Notice is published.
4. The Order provides for the Assistant Director for Transport, Parking and Environmental Strategy, or any person authorised by him to modify or suspend the Order or any provision of it, if it appears to him or that person essential in the interests of the expeditious, convenient and safe movement of traffic or for preserving or improving the amenities of the area through which any road affected by the Order runs.
5. If any person wishes to question the validity of the Order or of any of its provisions on the grounds that it or they are not within the powers conferred by the 1984 Act, or that any requirement of the Act or of any instrument made under the Act has not been complied with, that person may, within 6 weeks from the date on which the Order is made, apply for the purpose to the High Court.
6. If the provisions of the Order continue in operation for a period of at least six months, the Council will consider in due course whether the provisions of the experimental Order should be continued in force indefinitely by means of a permanent Order. Any person desiring to object to the making of an Order for the purpose of such indefinite continuation may, within six months of the experimental Order coming into operation, send a statement in writing of the objection and the grounds on which it is made to the Assistant Director for Transport, Parking and Environmental Strategy, Hounslow House, 7 Bath Road, Hounslow TW3 3EB or by email to [trafficorders@hounslow.gov.uk](mailto:trafficorders@hounslow.gov.uk) quoting the reference TMO/E042/20.

Dated 7 October 2020

Mark Frost  
Assistant Director for Transport, Parking and Environmental Strategy



# Traffic Management Order

2020 No.96

---

The London Borough of Hounslow (No.41) Experimental Order 2020

Made on 5 October 2020

Coming into operation on 15 October 2020

---

The London Borough of Hounslow, after consulting the Commissioner of Police of the Metropolis, in exercise of the powers conferred by section 9 of the Road Traffic Regulation Act 1984<sup>a</sup>, as amended, and of all other enabling powers hereby makes the following Order:

## Citation and Commencement

1. This Order shall come into operation on 15 October 2020 and may be cited as the London Borough of Hounslow (No.41) Experimental Order 2020.
2. In pursuance of Section 10(2) of the Road Traffic Regulation Act 1984, the Assistant Director for Transport, Parking & Environmental Strategy, or any person authorised by him, may modify or suspend the Order or any provision of it, if it appears to him or that person essential in the interests of the expeditious, convenient and safe movement of traffic or for preserving or improving the amenities of the area through which any road affected by the Order runs.

## Interpretation

3. In this Order, except where the context otherwise requires, the following expressions have the meanings hereby respectively assigned to them:  
“Council” means the Council of the London Borough of Hounslow;  
“local bus” and “maximum gross weight” have the same meaning as in the Traffic Signs Regulations and General Directions 2016<sup>b</sup>

## Prohibition, Suspension and Restriction

4. No person shall cause any motor vehicle the maximum gross weight of which exceeds 7.5 tonnes to proceed in the length of Hounslow Road, Feltham, between its junctions with New Road, Feltham, and Hanworth Road, Feltham.

## Exemptions

5. Nothing in Article 4 of this Order shall apply in respect of a person causing a vehicle to enter Hounslow Road, Feltham between its junctions with New Road, Feltham, and Hanworth Road, Feltham if:
  - a) required to proceed in accordance with any restriction or requirement indicated by traffic signs placed pursuant to sections 67 and 68 of the Road Traffic Regulation Act 1984;
  - b) the vehicle is being used for at least one of the following purposes:
    - i) fire and rescue authority;

---

<sup>a</sup> 1984 c.27

<sup>b</sup> S.I. 2016/362

- ii) ambulance;
  - iii) blood service;
  - iv) providing a response to an emergency at the request of an NHS ambulance service;
  - v) bomb or explosive disposal;
  - vi) special forces;
  - vii) police; or
  - viii) National Crime Agency.
- c) the vehicle is being used for the purposes of:
- i) the maintenance, improvement or reconstruction of Hounslow Road, Feltham, between its junctions with New Road, Feltham, and Hanworth Road, Feltham; or
  - ii) the laying, erection, alteration, repair or cleaning, in Hounslow Road, Feltham between its junctions with New Road, Feltham, and Hanworth Road, Feltham, of any sewer, or of any main, pipe or apparatus for the supply of gas, water, or electricity, or of any electronic communications apparatus.
- d) the vehicle is a local bus;
- h) the vehicle is being used in the service of the Council in pursuance of statutory powers or duties provided that in all the circumstances it is reasonably necessary in the exercise of such powers or in the performance of such duties for that vehicle to enter Hounslow Road, Feltham between its junctions with New Road, Feltham, and Hanworth Road, Feltham;
- i) the vehicle is proceeding with the permission of or at the direction of a police constable in uniform, or a person duly authorised by the Council.

Dated fifth day of October 2020



Mark Frost

Assistant Director for Transport, Parking & Environmental Strategy

---

### **EXPLANATORY NOTE**

(This Note is not part of the Order, but is intended to indicate its general purport.)

This Order imposes a 7.5 tonnes weight restriction on Hounslow Road, Feltham between its junctions with New Road, Feltham, and Hanworth Road, Feltham to all motor vehicles except for local buses.



**London Borough  
of Hounslow**

## **Hounslow Road, Feltham – Experimental Weight Restriction**


### **Statement of Reasons**

The London Borough of Hounslow has made the decision to implement an experimental traffic order to restrict motor vehicle over 7.5 tonnes from accessing Hounslow Road, Feltham, between its junctions with New Road, Feltham, and Hanworth Road, Feltham.

The footway on Hounslow Road as it passes over the railway is very narrow and doesn't allow for pedestrians to follow social distancing guidelines during the coronavirus pandemic. The temporary widening of the footway will help to keep pedestrians safe, but it will be necessary to restrict the size of vehicles using the carriageway due to it having to be narrowed.

The weight restriction is being introduced on an experimental basis to support the temporary widening of the footway and to gauge its effectiveness on reducing the numbers of goods vehicles over 7.5 tonnes using Hounslow Road and the benefits for pedestrians.

The weight restriction will be in place for a minimum of 6 months, after which time it will be reviewed to determine if it should be made permanent until such time that a new footbridge can be constructed adjacent to the existing road bridge.

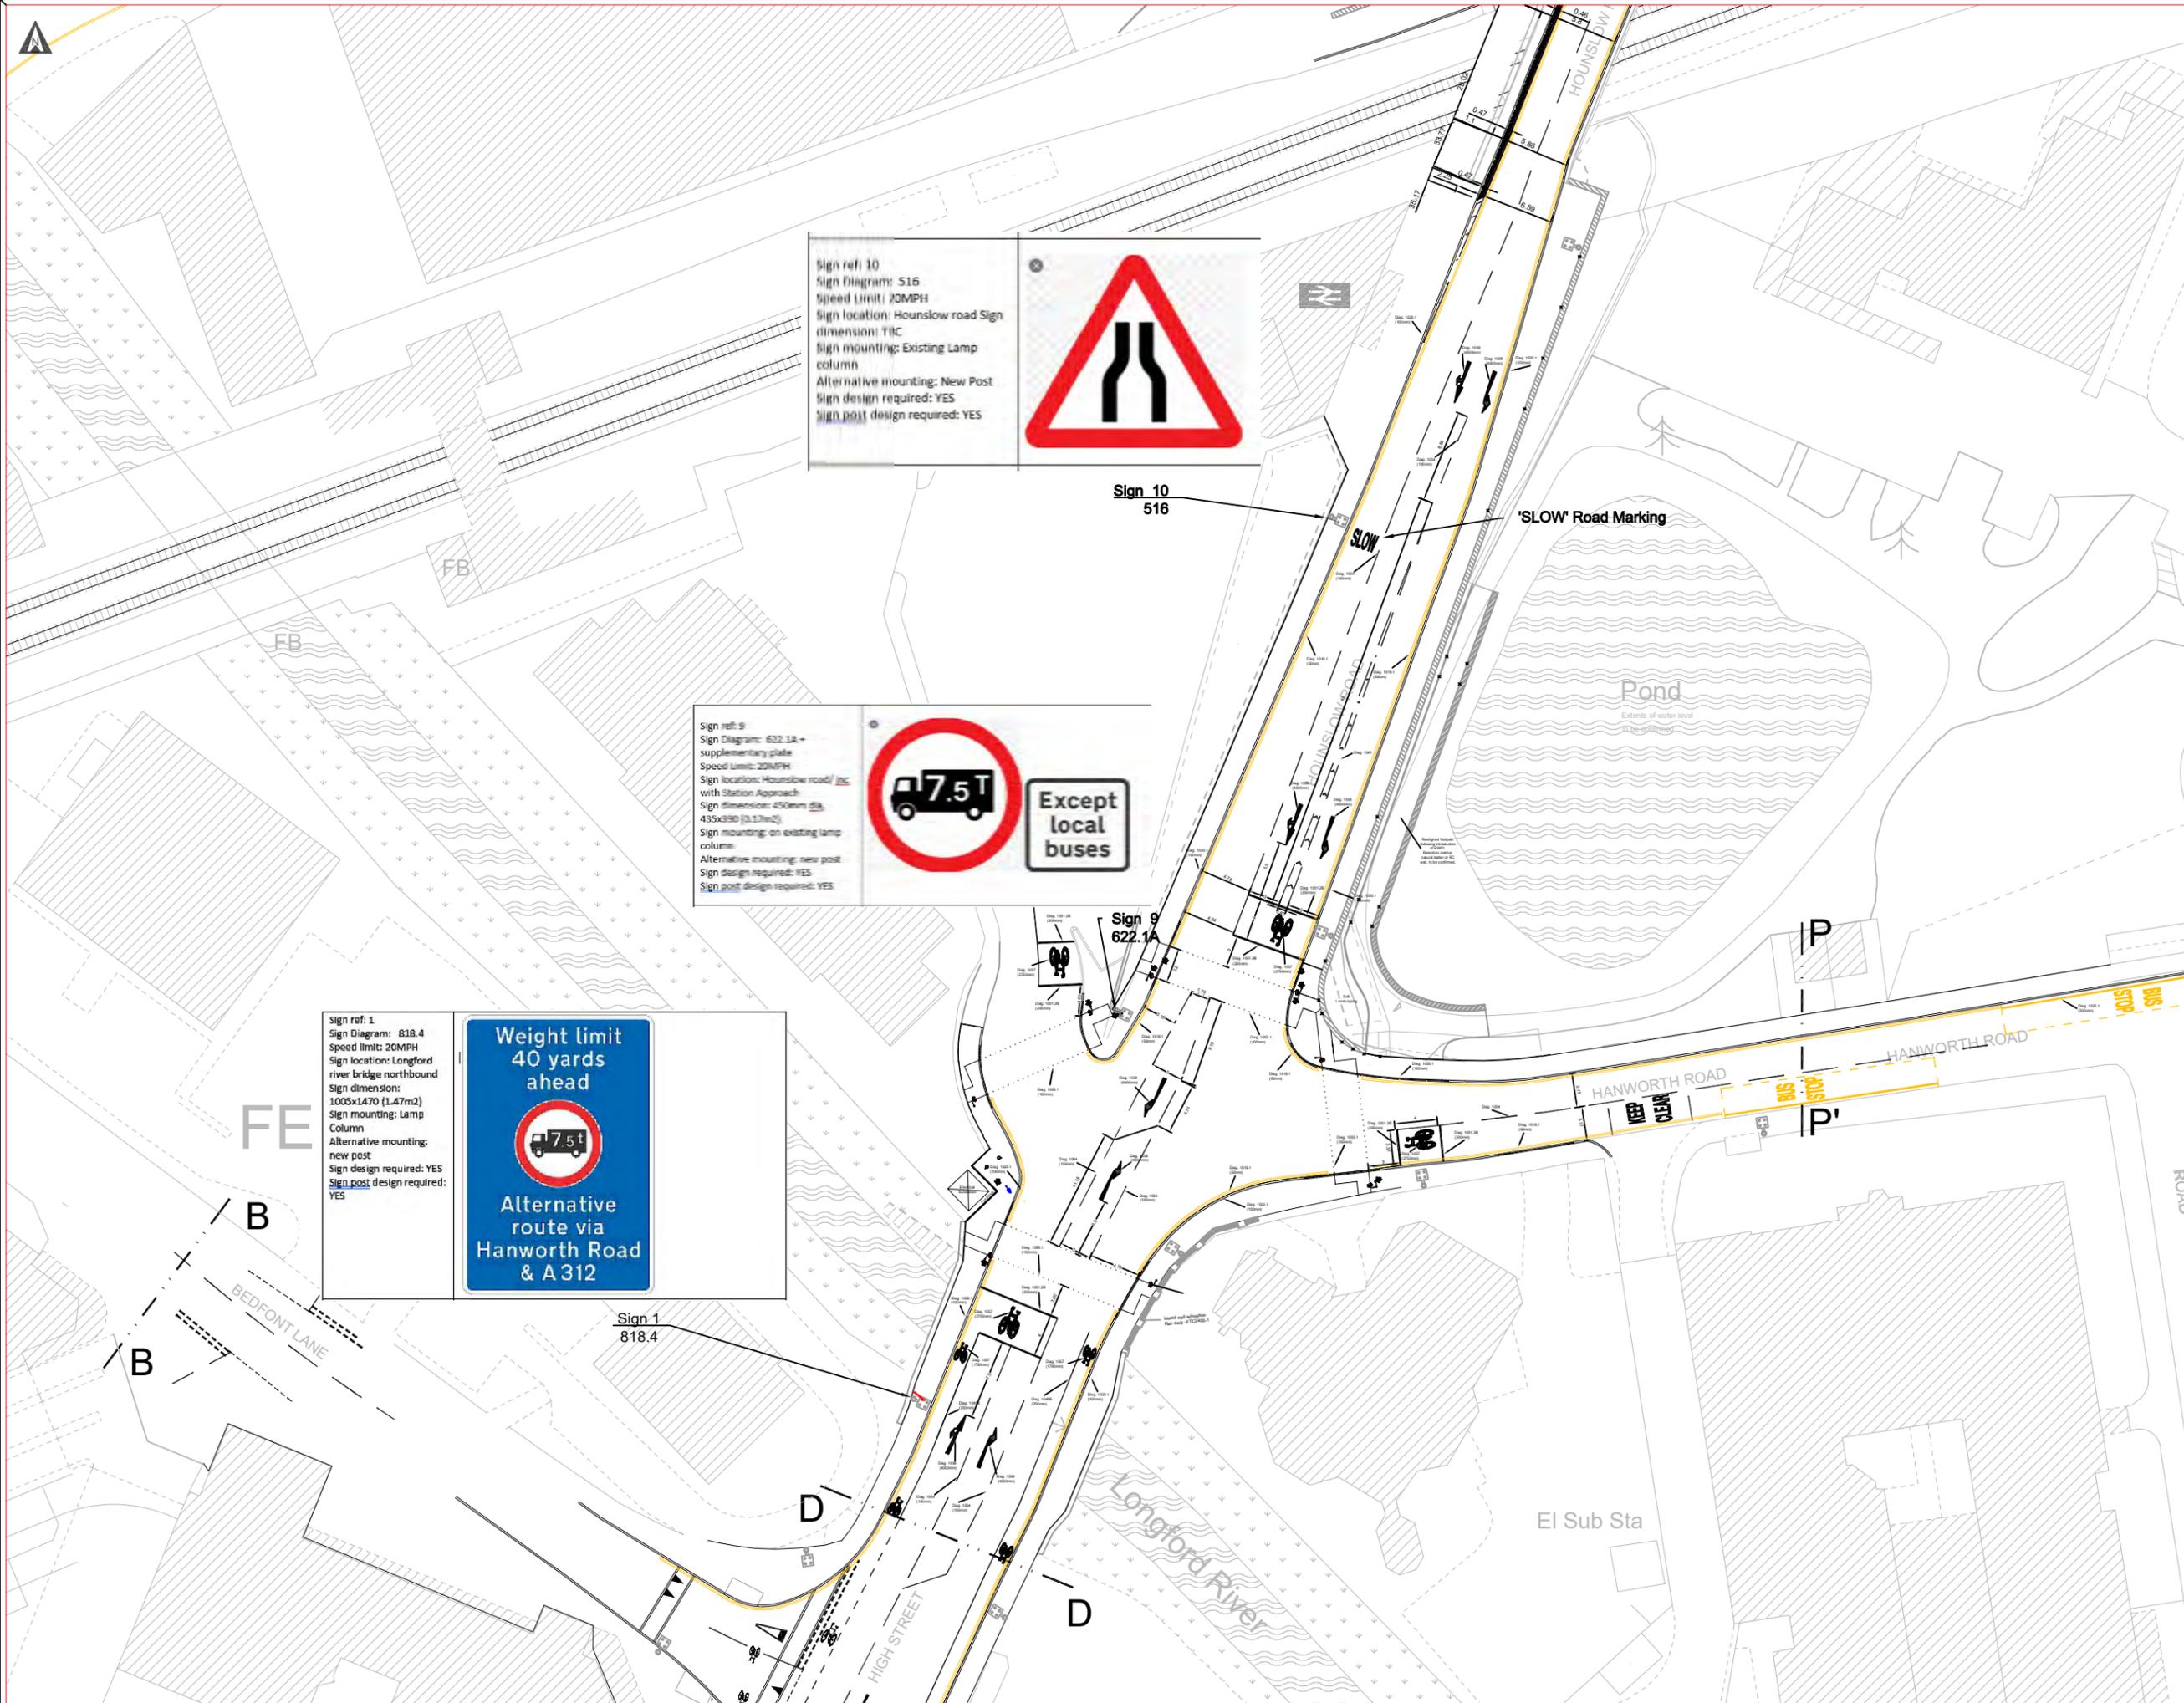

Sign ref: 10  
 Sign Diagram: 516  
 Speed Limit: 20MPH  
 Sign location: Hounslow road Sign  
 dimension: TBC  
 Sign mounting: Existing Lamp  
 column  
 Alternative mounting: New Post  
 Sign design required: YES  
 Sign post design required: YES

Sign 10  
516

Sign ref: 9  
 Sign Diagram: 622.1A +  
 supplementary plate  
 Speed Limit: 20MPH  
 Sign location: Hounslow road / inc  
 with Station Approach  
 Sign dimension: 450mm dia,  
 435x390 (0.17m<sup>2</sup>)  
 Sign mounting: on existing lamp  
 column  
 Alternative mounting: new post  
 Sign design required: YES  
 Sign post design required: YES

Sign 9  
622.1A

Sign ref: 1  
 Sign Diagram: 818.4  
 Speed Limit: 20MPH  
 Sign location: Longford  
 river bridge northbound  
 Sign dimension:  
 1005x1470 (1.47m<sup>2</sup>)  
 Sign mounting: Lamp  
 Column  
 Alternative mounting:  
 new post  
 Sign design required: YES  
 Sign post design required:  
 YES

Sign 1  
818.4

4				
3				
2				
1				
0	INITIAL DRAWING			15/09/2020
REV	NOTES	DRWN	CHKD	APPR
				DATE

**Hounslow Highways**  
 Delivering better streets

Client  
**London Borough of Hounslow**

Project  
 Hounslow road  
 ROAD IMPROVEMENTS

Drawing Title  
 Additional Signs  
 PHASE 1

Scale NTS Page Size A1

Design Stage OUTLINE DESIGN

Sheet 1 of 4

Drawing Number  
 NNNXXX-NN-NNNNXX-NN-NN

Revision  
 0





