

Appendix 5 – Proposed micromobility locations within the Hounslow West Ward

For the Hounslow West Ward, there are a total of 14 micromobility locations proposed. All bays are proposed on the carriageway unless otherwise identified in the location description.

Street Name	Location Description	Length of Bay
Basildene Road	Opposite Basildene House	7 metres (of unrestricted carriageway)
Bath Road	Outside 364 to 366 Bath Road (Best Foods shop) within inset footway	8.8 metres (of footway)
Bath Road	On the footway, west of the entrance of Hounslow West underground station	6.8 metres (of footway)
Cambridge Road	Adjacent to 134 Martindale Road	7 metres (of unrestricted carriageway)
Cranbrook Road	Cranbrook Road adjacent to 335 Staines Road	7 metres (of unrestricted carriageway)
Dene Avenue	Dene Avenue at the junction with Sutton Lane adjacent to Park Lodge House	7.2 metres (of unrestricted carriageway)
Francis Road	Opposite No 61 Francis Road	6 metres (of unrestricted carriageway)
Hussar's Close	Adjacent to No 26 Heathdale Avenue	5.6 metres (of unrestricted carriageway)
Laurel Gardens	Adjacent to No 3 Barrack Road	7 metres (of unrestricted carriageway)
Martindale Road	Outside 85 Martindale Road within Resident parking bay	7 metres (of resident permit bay)
Rosemary Avenue	Adjacent to No 15 Rosemary Avenue within Resident permit parking bay	6 metres (of resident permit bay)
Staines Road	On the footway adjacent to the boundary of 577 to 579 Staines Road extending towards outside Eaton House	9.6 metres (of footway)
Staines Road	Outside 23/59 Trinity Square, Staines Road	9.6 metres (of footway)

Strafford Road	Opposite 2 to 2b Strafford Road	7 metres (of resident permit bay)
----------------	---------------------------------	-----------------------------------



- KEY
- MICRO-MOBILITY BAY
 - EXISTING PERMIT HOLDERS BAY
 - EXISTING PERMIT HOLDERS / 'PAY TO PARK' BAY
 - EXISTING 'PAY TO PARK' BAY
 - EXISTING BLUE BADGE HOLDER BAY
 - EXISTING ELECTRIC VEHICLE CHARGING OR CAR CLUB BAY
 - EXISTING LOADING ONLY BAY
 - EXISTING MOTOR - CYCLE ONLY BAY
 - EXISTING DOUBLE YELLOW LINES
 - EXISTING SINGLE YELLOW LINE
 - EXISTING RED ROUTE RESTRICTION

Rev	Date	Description

Jefferson Nwokeoma
 Assistant Director of Traffic, Transport & Parking
 Hounslow House, 7 Bath Road,
 Hounslow, TW3 3EB

Client


Project
PROPOSED MICRO-MOBILITY PARKING BAY

Drawing Title
BASILDENE ROAD, HOUNSLOW WEST

Drawing Status
PROPOSED

Drawn	Approved	Date	Scale	Size
BJ	AH	MAY-2023	1:500	A4

Dwg No	Rev

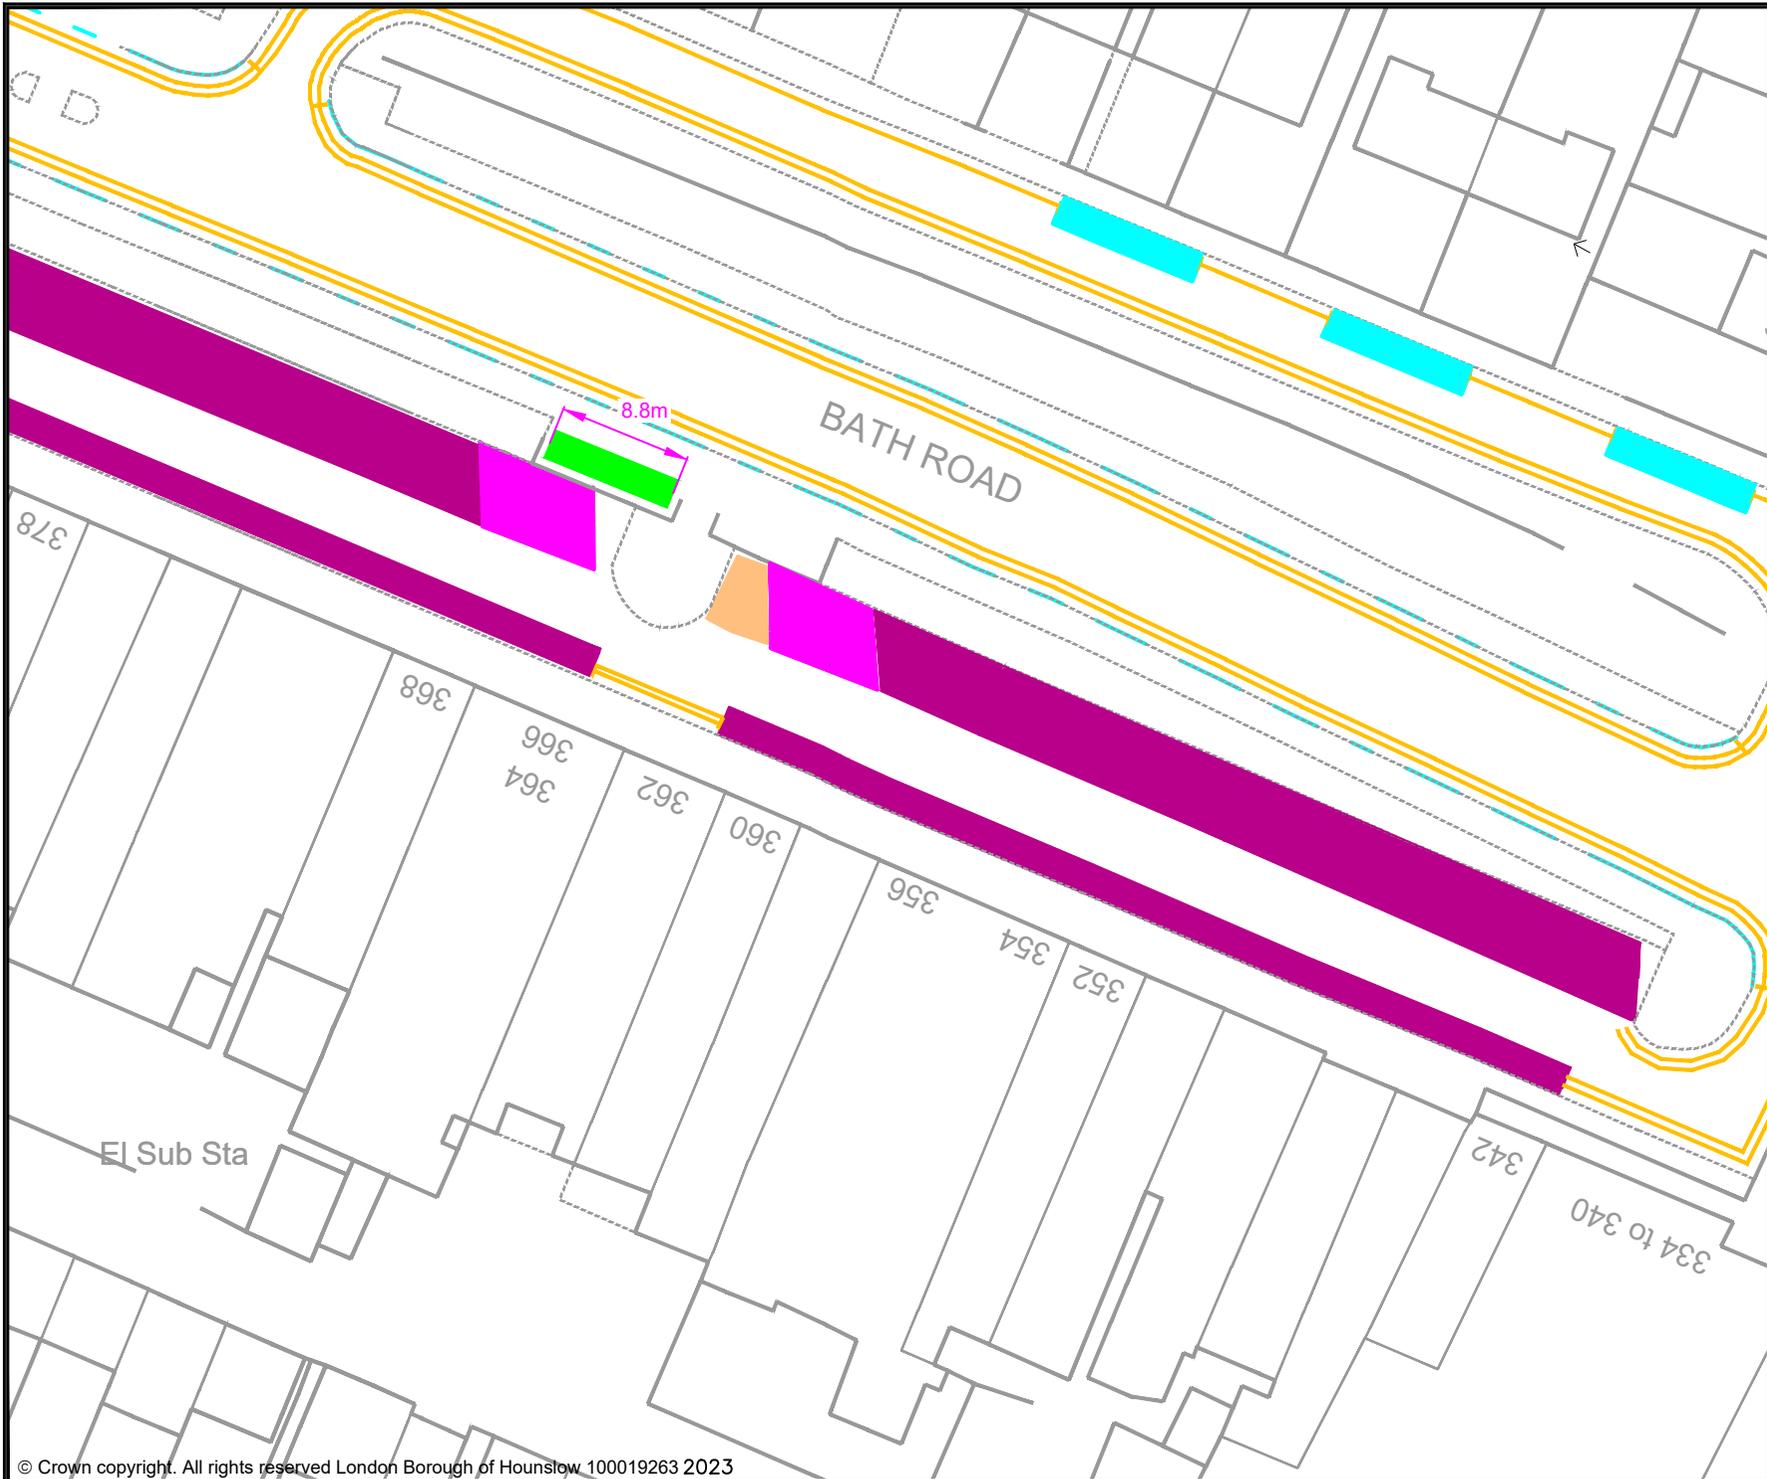

- KEY
- MICRO-MOBILITY BAY
 - EXISTING PERMIT HOLDERS BAY
 - EXISTING PERMIT HOLDERS / 'PAY TO PARK' BAY
 - EXISTING 'PAY TO PARK' BAY
 - EXISTING BLUE BADGE HOLDER BAY
 - EXISTING ELECTRIC VEHICLE CHARGING OR CAR CLUB BAY
 - EXISTING LOADING ONLY BAY
 - EXISTING MOTOR - CYCLE ONLY BAY
 - EXISTING DOUBLE YELLOW LINES
 - EXISTING SINGLE YELLOW LINE
 - EXISTING RED ROUTE RESTRICTION

Rev	Date	Description

Jefferson Nwokeoma
 Assistant Director of Traffic, Transport & Parking
 Hounslow House, 7 Bath Road,
 Hounslow, TW3 3EB

Client


Project
 PROPOSED MICRO-MOBILITY PARKING BAY

Drawing Title
 BATH ROAD,
 HOUNSLOW WEST

Drawing Status
 PROPOSED

Drawn	Approved	Date	Scale	Size
BJ	AH	MAY-2023	1:500	A4

Dwg No	Rev
-	-

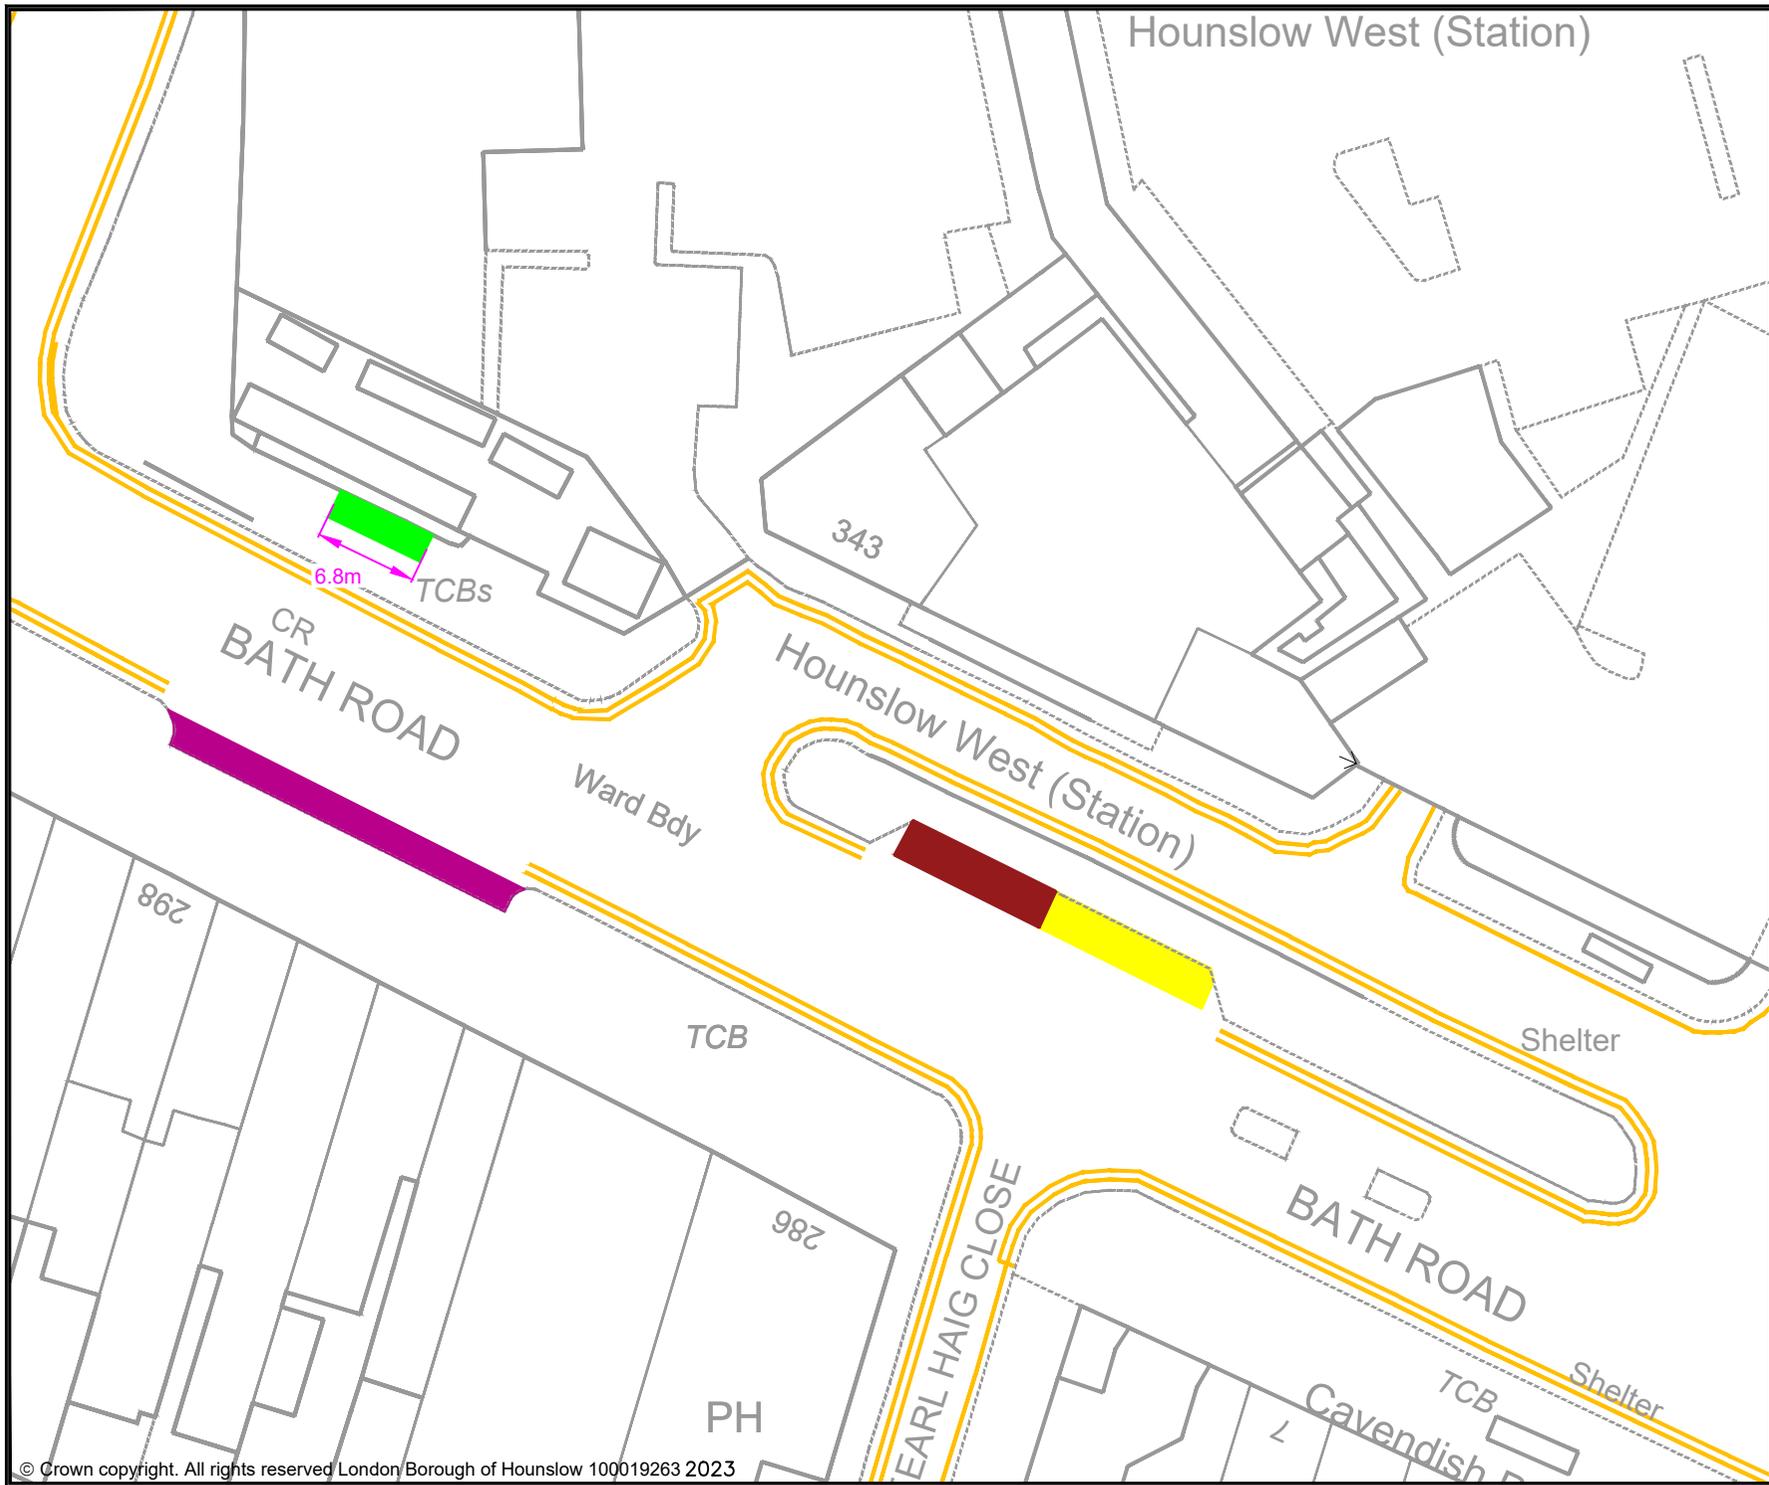

KEY

- MICRO-MOBILITY BAY
- EXISTING PERMIT HOLDERS BAY
- EXISTING PERMIT HOLDERS / 'PAY TO PARK' BAY
- EXISTING 'PAY TO PARK' BAY
- EXISTING BLUE BADGE HOLDER BAY
- EXISTING ELECTRIC VEHICLE CHARGING OR CAR CLUB BAY
- EXISTING LOADING ONLY BAY
- EXISTING MOTOR - CYCLE ONLY BAY
- EXISTING DOUBLE YELLOW LINES
- EXISTING SINGLE YELLOW LINE
- EXISTING RED ROUTE RESTRICTION

Rev	Date	Description

Jefferson Nwokeoma
 Assistant Director of Traffic, Transport & Parking
 Hounslow House, 7 Bath Road,
 Hounslow, TW3 3EB


Client

Project
 PROPOSED MICRO-MOBILITY PARKING BAY

Drawing Title
 BATH ROAD,
 HOUNSLOW WEST

Drawing Status
 PROPOSED

Drawn BJ	Approved AH	Date MAY-2023	Scale 1:500	Size A4
Dwg No -				Rev -

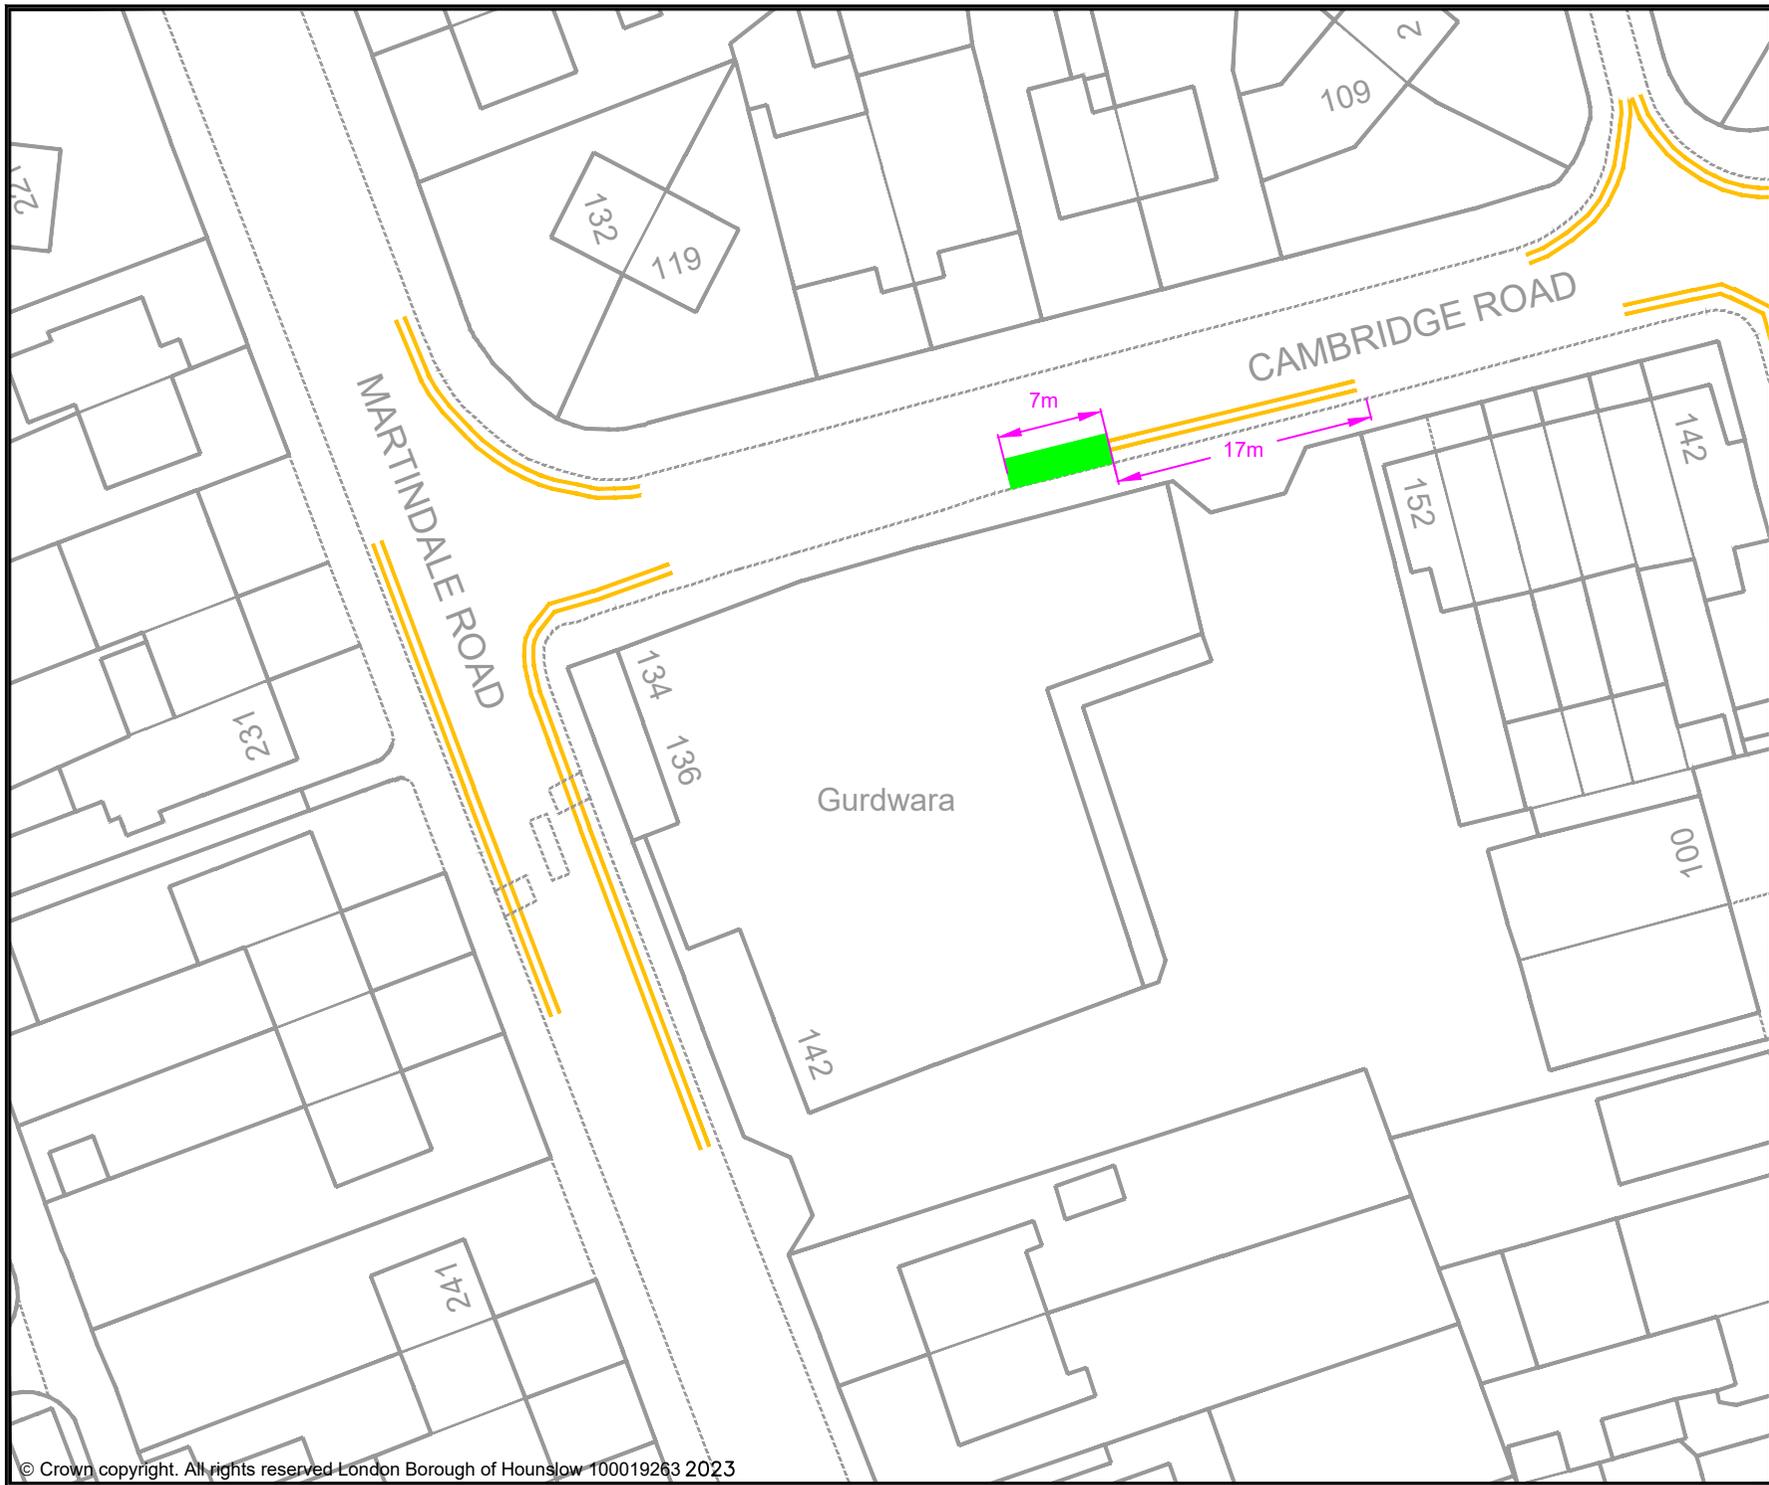

- KEY**
- MICRO-MOBILITY BAY
 - EXISTING PERMIT HOLDERS BAY
 - EXISTING PERMIT HOLDERS / 'PAY TO PARK' BAY
 - EXISTING 'PAY TO PARK' BAY
 - EXISTING BLUE BADGE HOLDER BAY
 - EXISTING ELECTRIC VEHICLE CHARGING OR CAR CLUB BAY
 - EXISTING LOADING ONLY BAY
 - EXISTING MOTOR - CYCLE ONLY BAY
 - EXISTING DOUBLE YELLOW LINES
 - EXISTING SINGLE YELLOW LINE
 - EXISTING RED ROUTE RESTRICTION

Rev	Date	Description

Jefferson Nwokeoma
 Assistant Director of Traffic, Transport & Parking
 Hounslow House, 7 Bath Road,
 Hounslow, TW3 3EB

Client


Project
 PROPOSED MICRO-MOBILITY PARKING BAY

Drawing Title
 CAMBRIDGE ROAD, HOUNSLOW WEST

Drawing Status
 PROPOSED

Drawn	Approved	Date	Scale	Size
BJ	AH	MAY-2023	1:500	A4

Dwg No	Rev
-	-

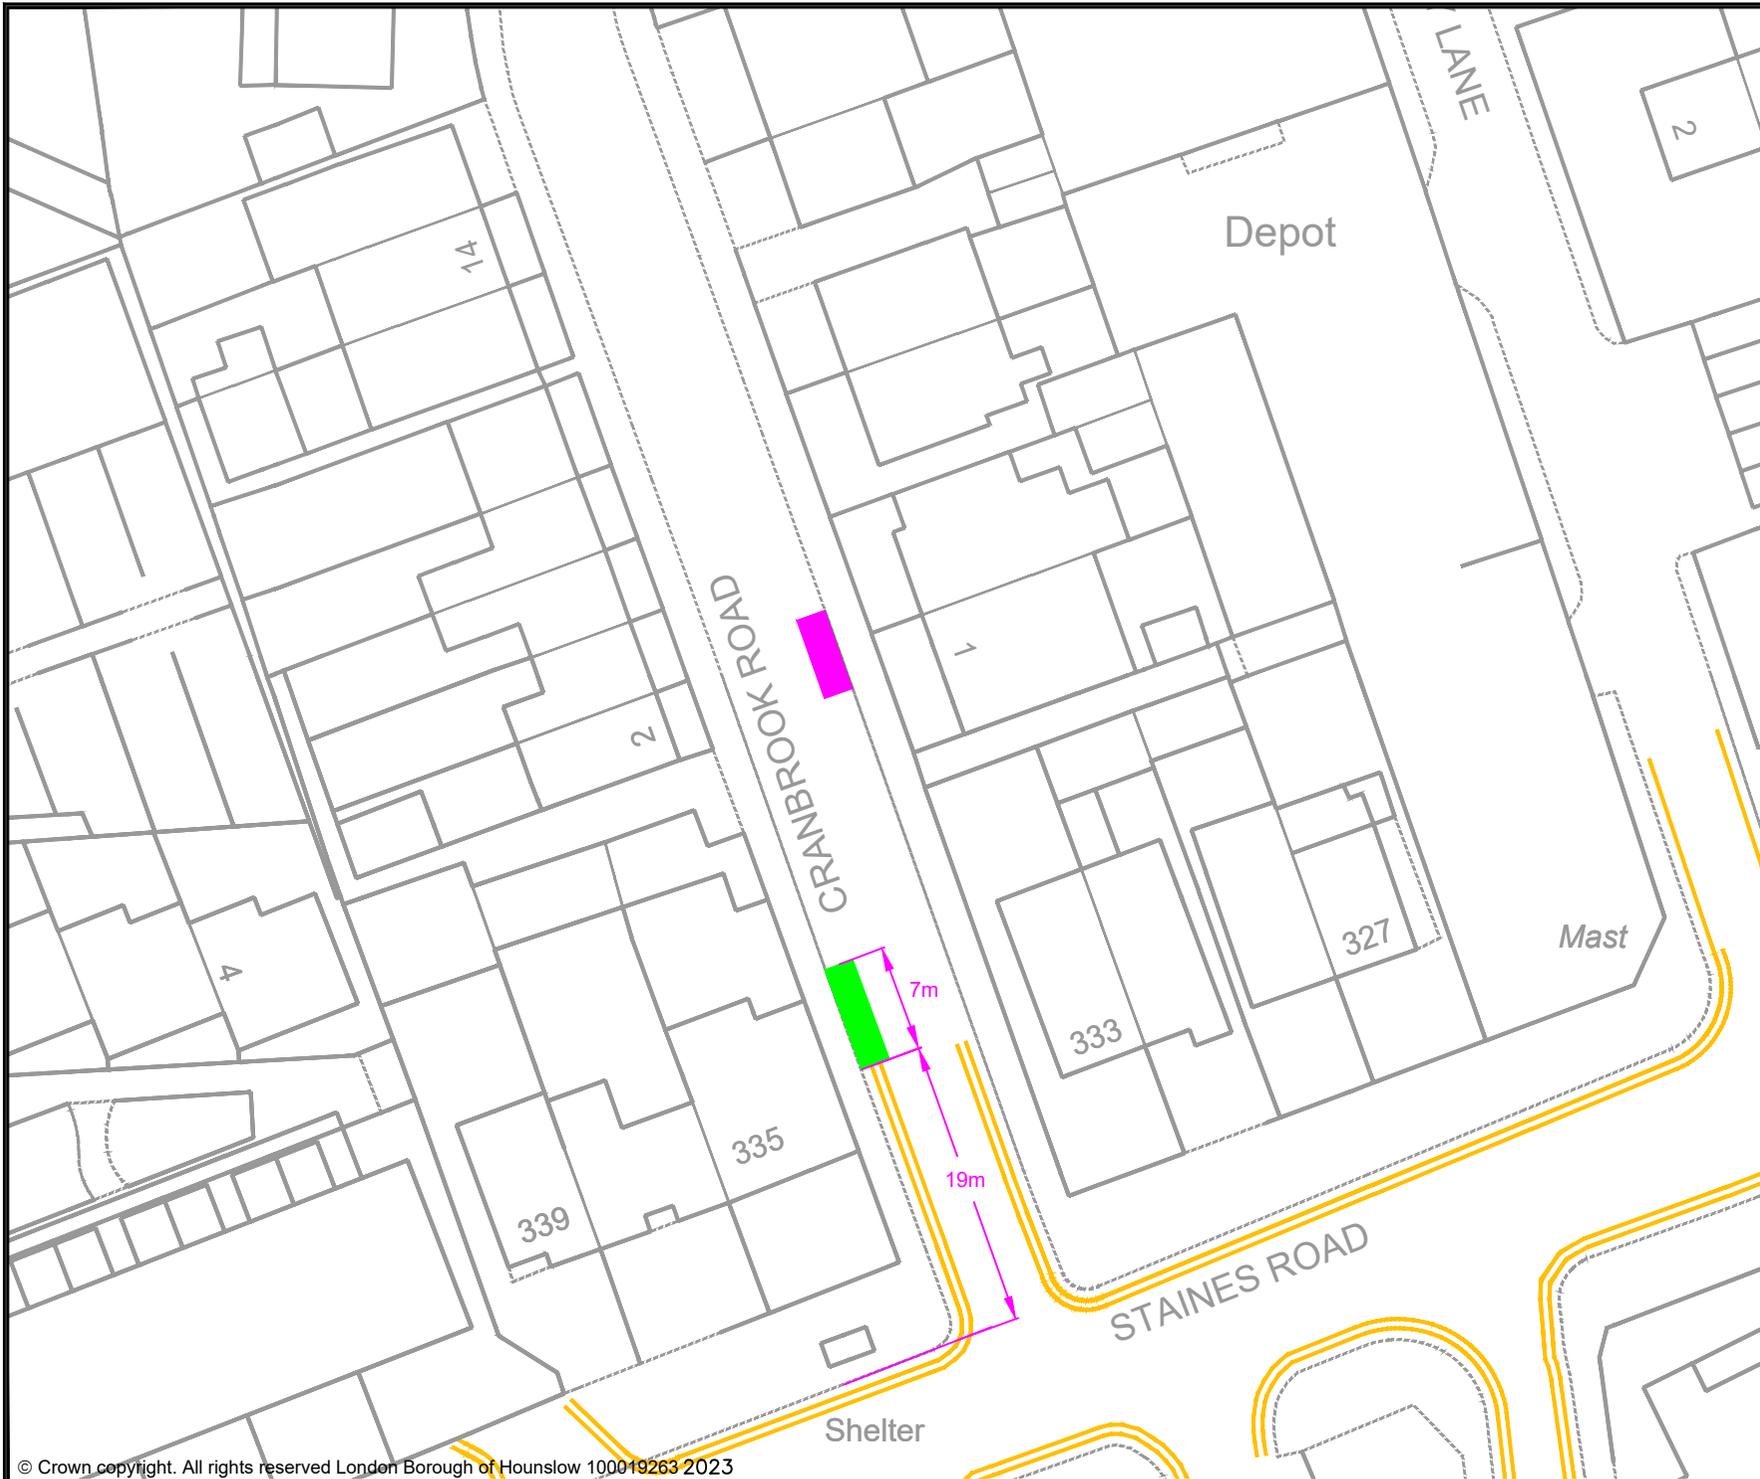

- KEY
- MICRO-MOBILITY BAY
 - EXISTING PERMIT HOLDERS BAY
 - EXISTING PERMIT HOLDERS / 'PAY TO PARK' BAY
 - EXISTING 'PAY TO PARK' BAY
 - EXISTING BLUE BADGE HOLDER BAY
 - EXISTING ELECTRIC VEHICLE CHARGING OR CAR CLUB BAY
 - EXISTING LOADING ONLY BAY
 - EXISTING MOTOR - CYCLE ONLY BAY
 - EXISTING DOUBLE YELLOW LINES
 - EXISTING SINGLE YELLOW LINE
 - EXISTING RED ROUTE RESTRICTION

Rev	Date	Description

Jefferson Nwokeoma
 Assistant Director of Traffic, Transport & Parking
 Hounslow House, 7 Bath Road,
 Hounslow, TW3 3EB

Client


Project
 PROPOSED MICRO-MOBILITY PARKING BAY

Drawing Title
 CRANBROOK ROAD, HOUNSLOW WEST

Drawing Status
 PROPOSED

Drawn	Approved	Date	Scale	Size
BJ	AH	MAY-2023	1:500	A4

Dwg No	Rev

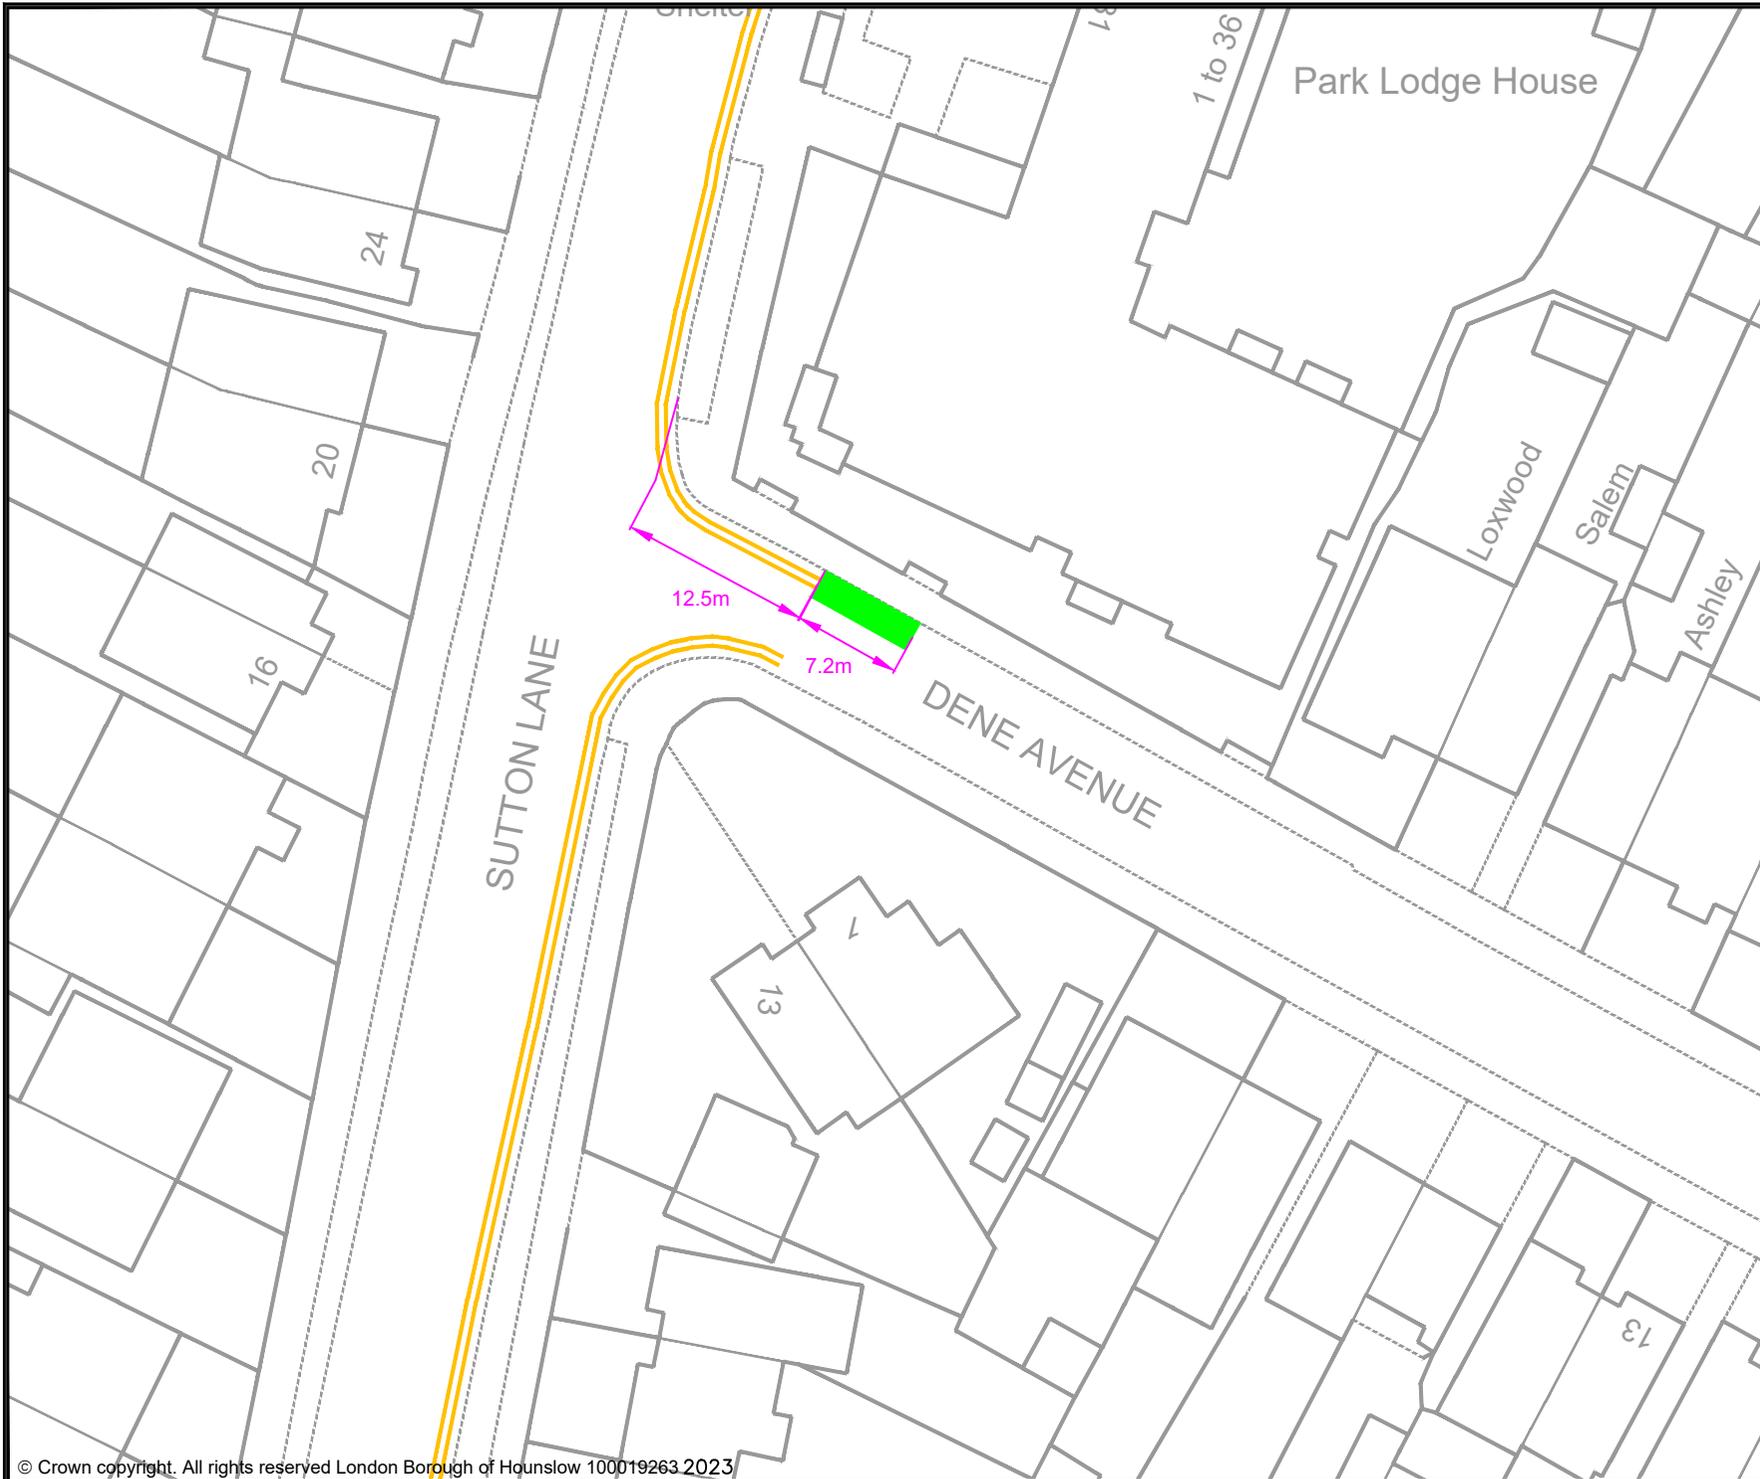

- KEY**
- MICRO-MOBILITY BAY
 - EXISTING PERMIT HOLDERS BAY
 - EXISTING PERMIT HOLDERS / 'PAY TO PARK' BAY
 - EXISTING 'PAY TO PARK' BAY
 - EXISTING BLUE BADGE HOLDER BAY
 - EXISTING ELECTRIC VEHICLE CHARGING OR CAR CLUB BAY
 - EXISTING LOADING ONLY BAY
 - EXISTING MOTOR - CYCLE ONLY BAY
 - EXISTING DOUBLE YELLOW LINES
 - EXISTING SINGLE YELLOW LINE
 - EXISTING RED ROUTE RESTRICTION

Rev	Date	Description

Jefferson Nwokeoma
 Assistant Director of Traffic, Transport & Parking
 Hounslow House, 7 Bath Road,
 Hounslow, TW3 3EB

Client


Project
PROPOSED MICRO-MOBILITY PARKING BAY

Drawing Title
DENE AVENUE, HOUNSLOW WEST

Drawing Status
PROPOSED

Drawn	Approved	Date	Scale	Size
BJ	AH	MAY-2023	1:500	A4

Dwg No	Rev
-	-

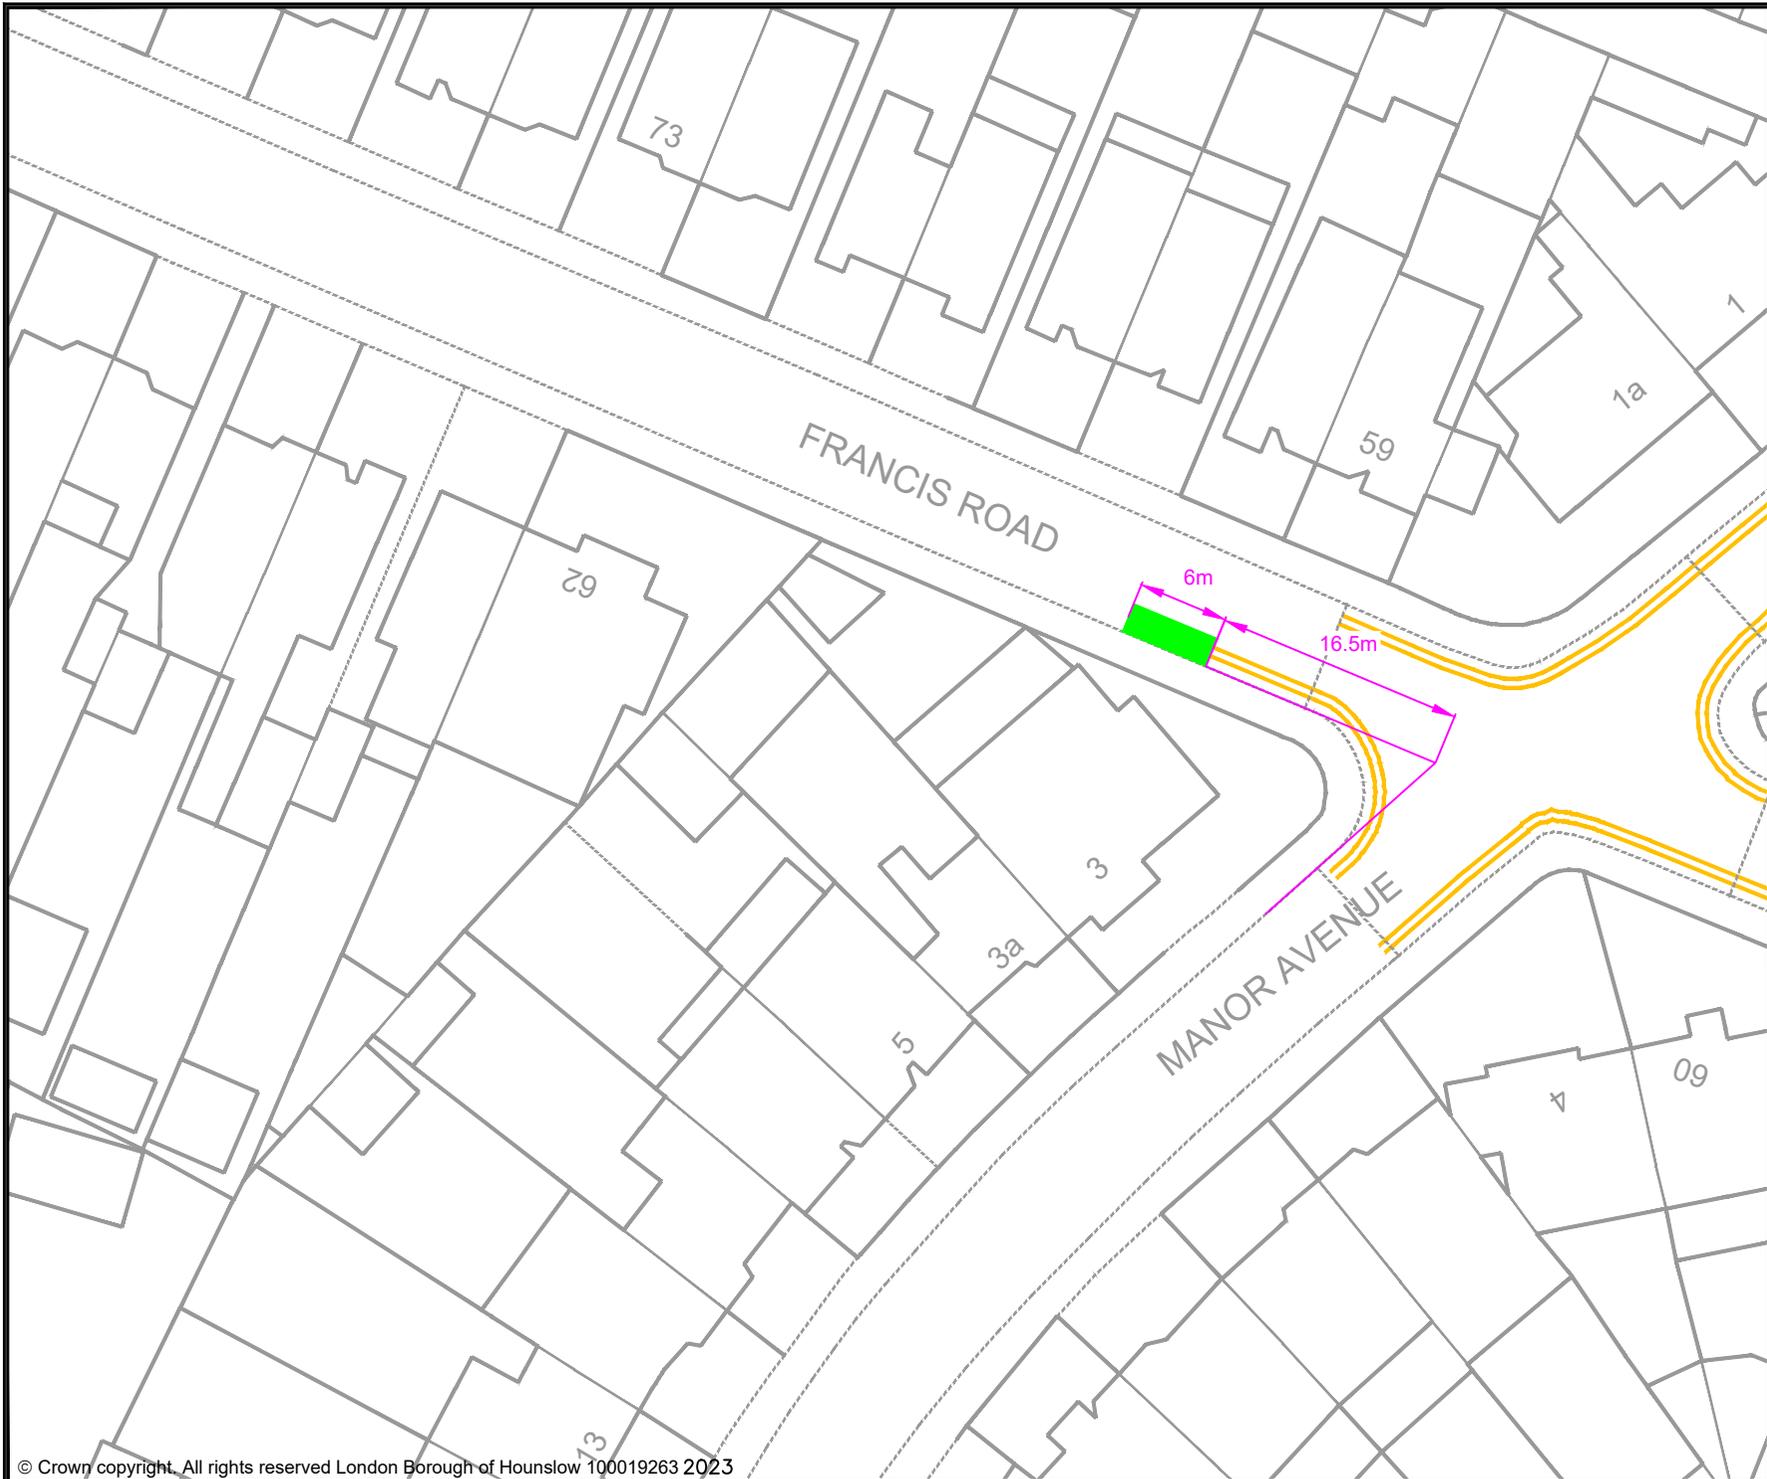

- KEY
- MICRO-MOBILITY BAY
 - EXISTING PERMIT HOLDERS BAY
 - EXISTING PERMIT HOLDERS / 'PAY TO PARK' BAY
 - EXISTING 'PAY TO PARK' BAY
 - EXISTING BLUE BADGE HOLDER BAY
 - EXISTING ELECTRIC VEHICLE CHARGING OR CAR CLUB BAY
 - EXISTING LOADING ONLY BAY
 - EXISTING MOTOR - CYCLE ONLY BAY
 - EXISTING DOUBLE YELLOW LINES
 - EXISTING SINGLE YELLOW LINE
 - EXISTING RED ROUTE RESTRICTION

Rev	Date	Description

Jefferson Nwokeoma
 Assistant Director of Traffic, Transport & Parking
 Hounslow House, 7 Bath Road,
 Hounslow, TW3 3EB

Client


Project
 PROPOSED MICRO-MOBILITY PARKING BAY

Drawing Title
 FRANCIS ROAD,
 HOUNSLOW WEST

Drawing Status
 PROPOSED

Drawn	Approved	Date	Scale	Size
BJ	AH	MAY-2023	1:500	A4

Dwg No	Rev

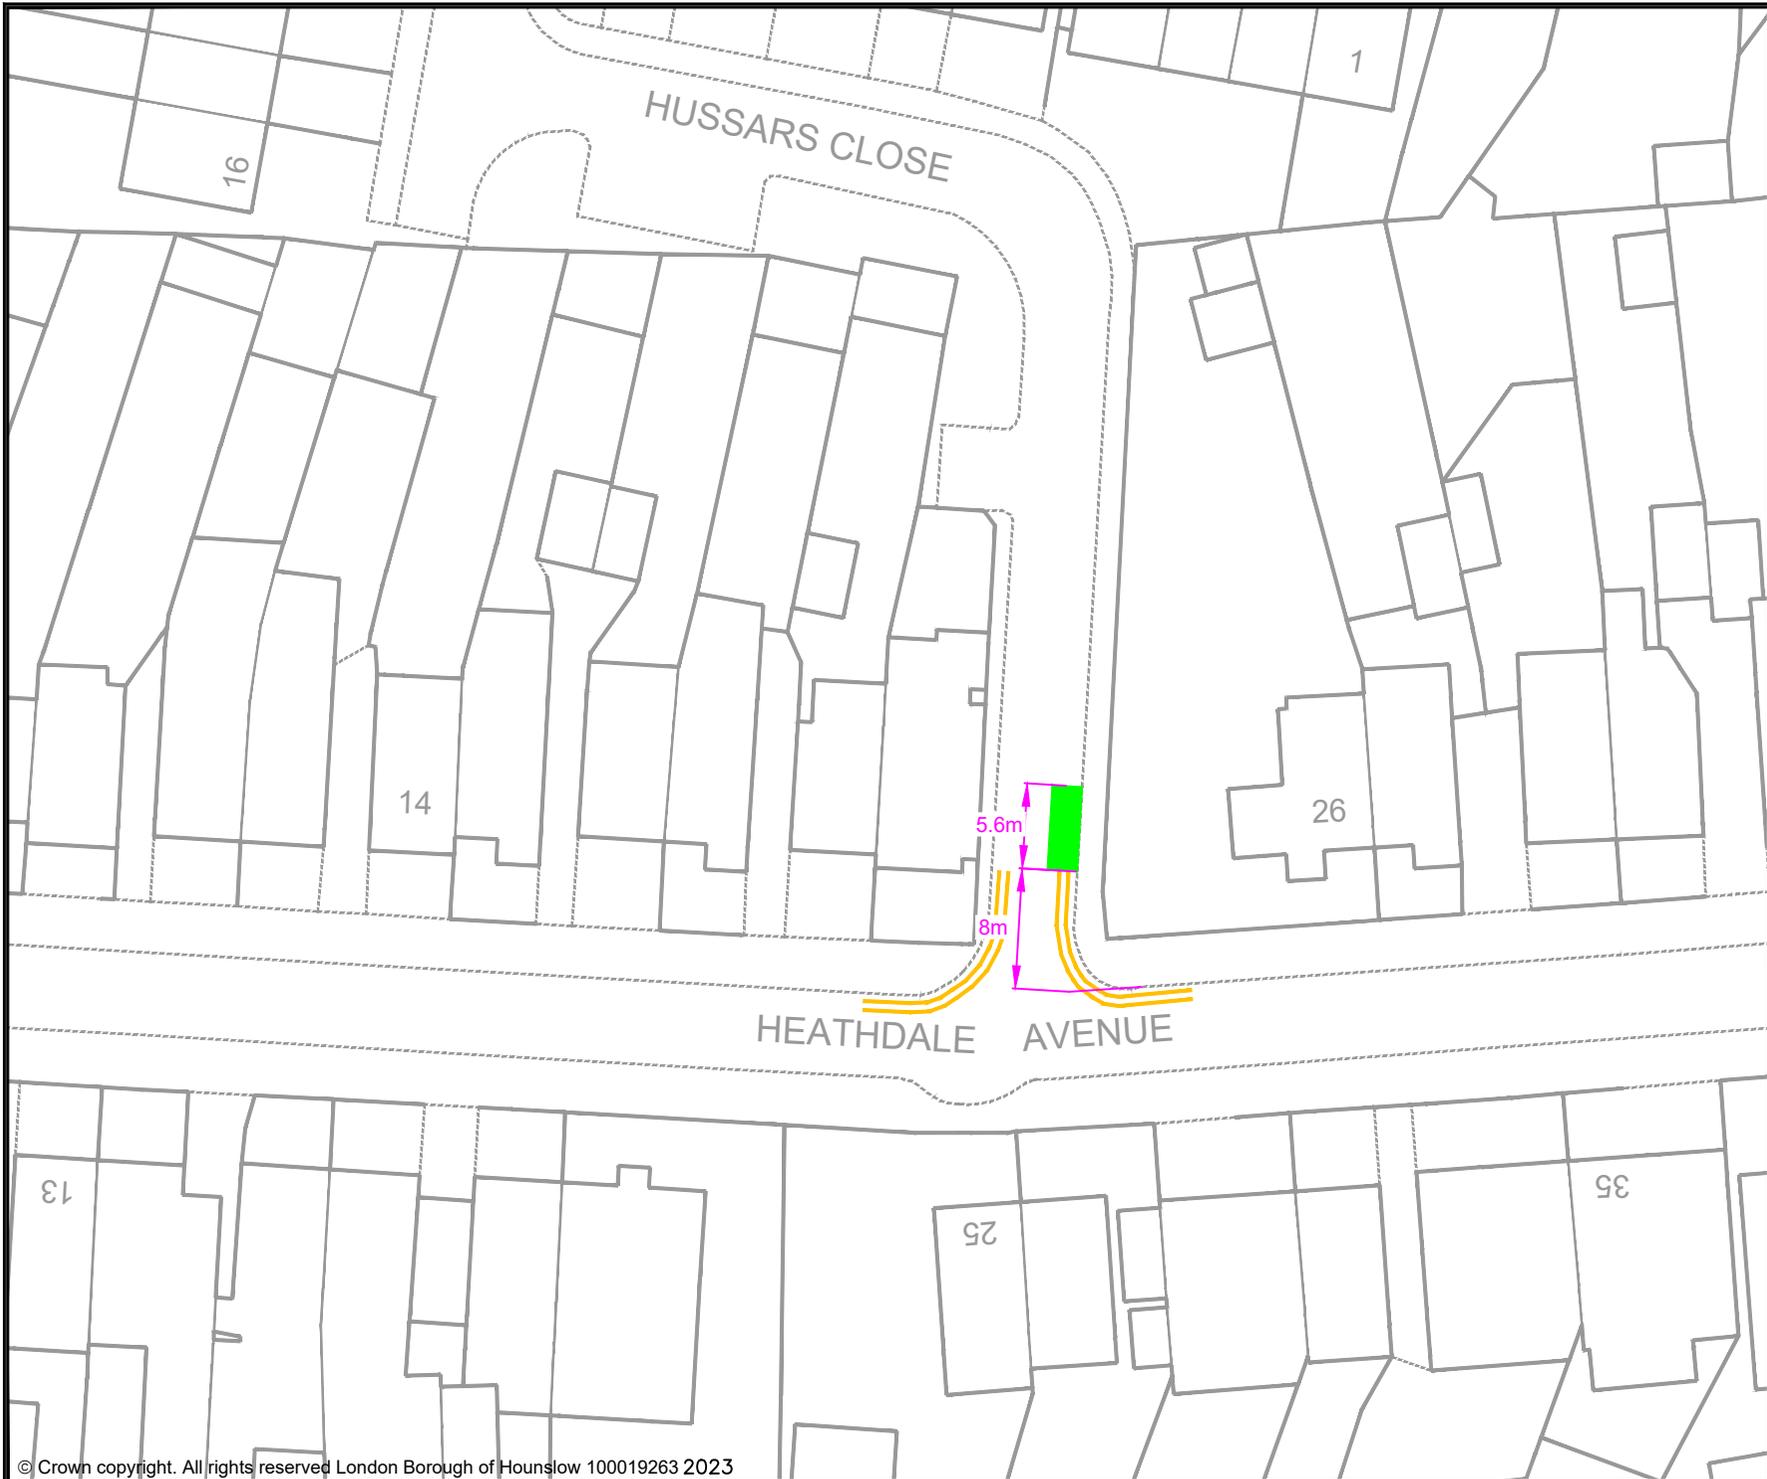

- KEY
- MICRO-MOBILITY BAY
 - EXISTING PERMIT HOLDERS BAY
 - EXISTING PERMIT HOLDERS / 'PAY TO PARK' BAY
 - EXISTING 'PAY TO PARK' BAY
 - EXISTING BLUE BADGE HOLDER BAY
 - EXISTING ELECTRIC VEHICLE CHARGING OR CAR CLUB BAY
 - EXISTING LOADING ONLY BAY
 - EXISTING MOTOR - CYCLE ONLY BAY
 - EXISTING DOUBLE YELLOW LINES
 - EXISTING SINGLE YELLOW LINE
 - EXISTING RED ROUTE RESTRICTION

Rev	Date	Description

Jefferson Nwokeoma
 Assistant Director of Traffic, Transport & Parking
 Hounslow House, 7 Bath Road,
 Hounslow, TW3 3EB


Client

Project
 PROPOSED MICRO-MOBILITY PARKING BAY

Drawing Title
 HUSSAR'S CLOSE, HOUNSLOW WEST

Drawing Status
 PROPOSED

Drawn	Approved	Date	Scale	Size
BJ	AH	MAY-2023	1:500	A4
Dwg No				Rev
-				-

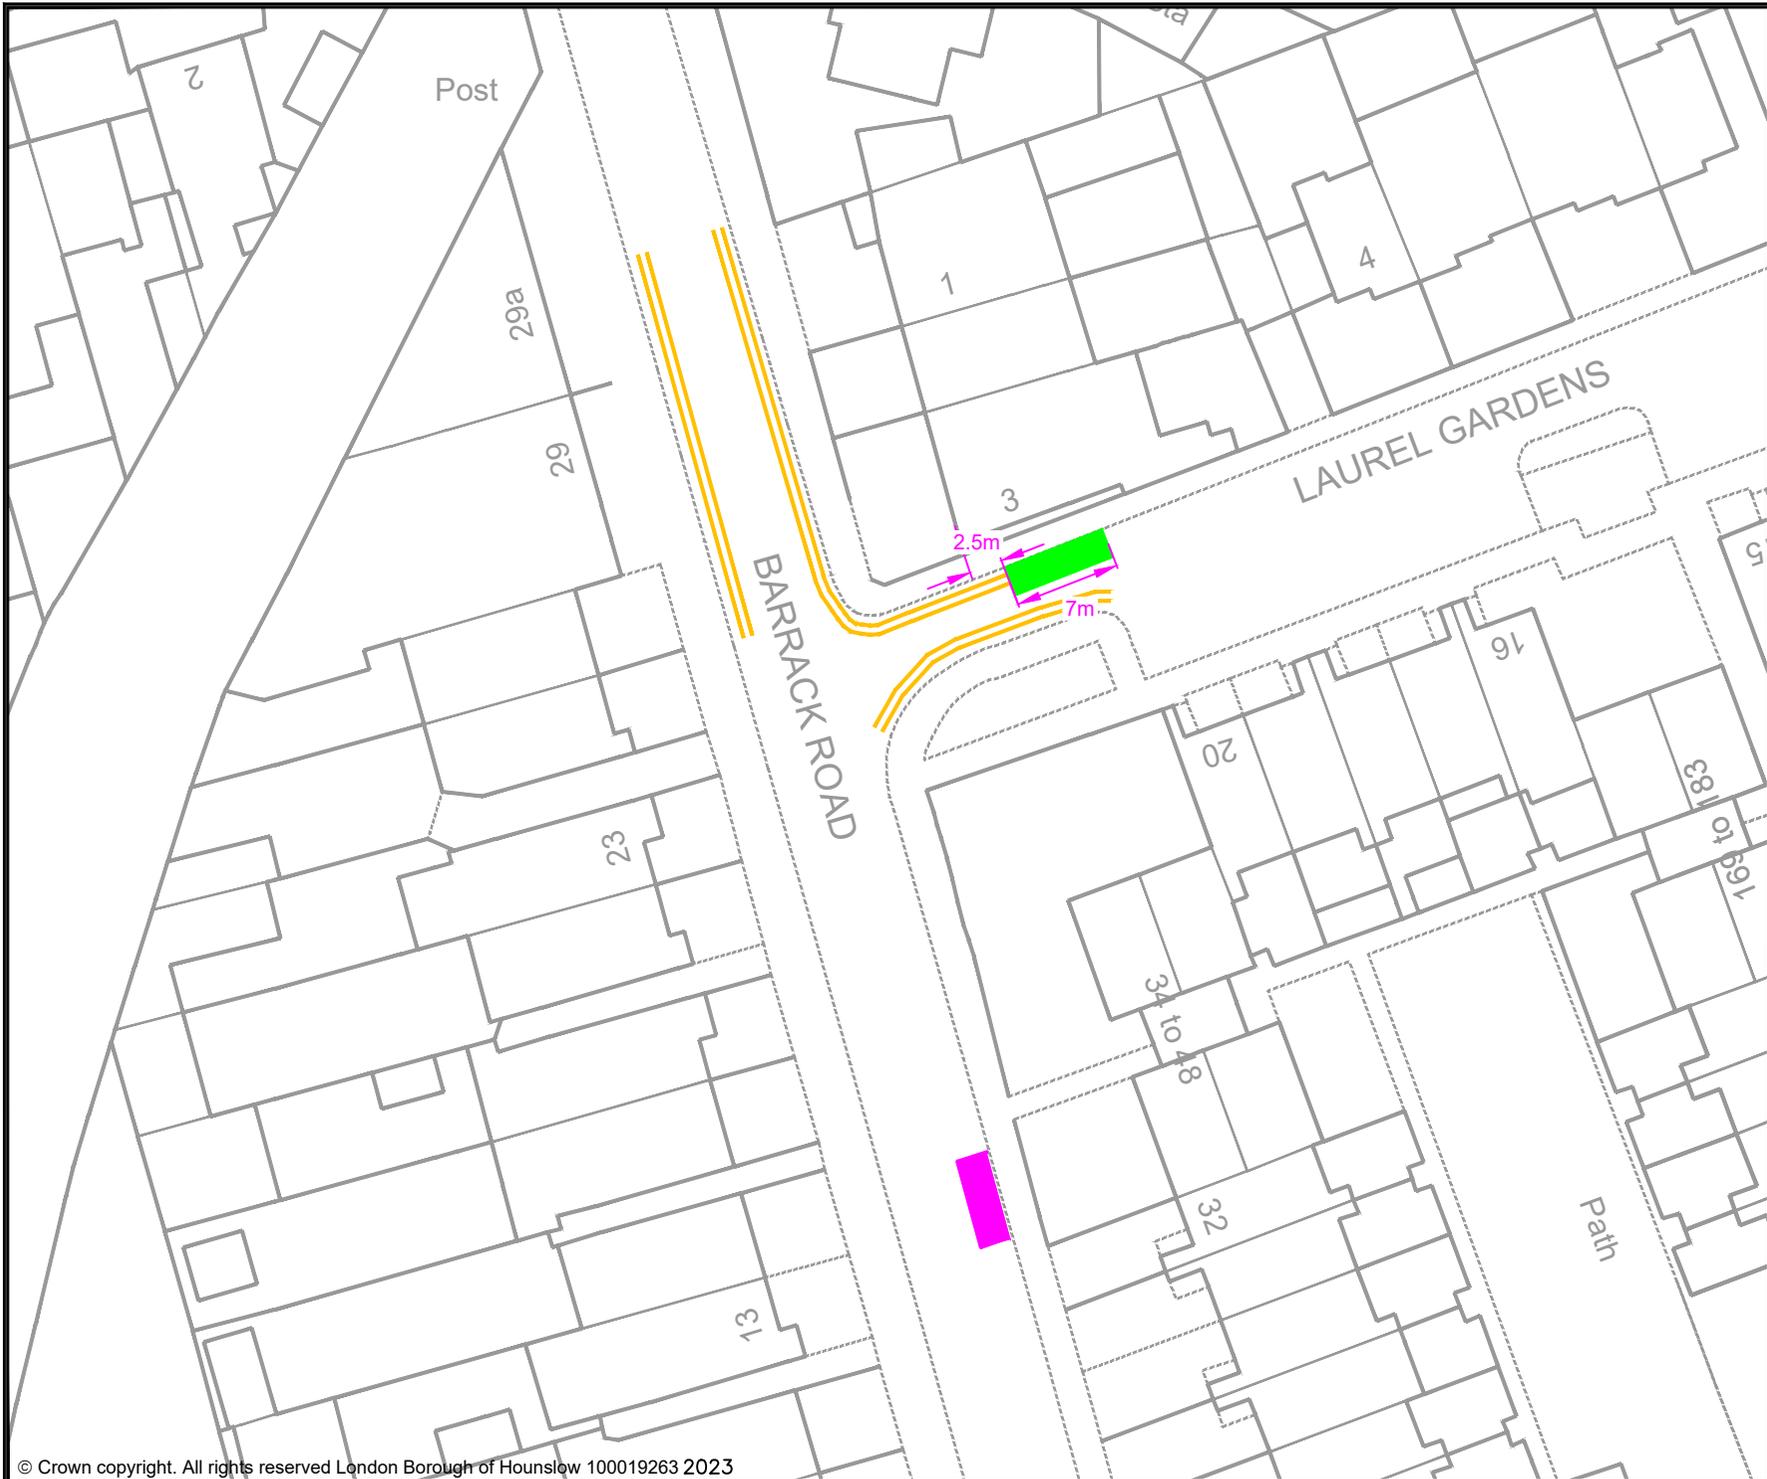

- KEY
- MICRO-MOBILITY BAY
 - EXISTING PERMIT HOLDERS BAY
 - EXISTING PERMIT HOLDERS / 'PAY TO PARK' BAY
 - EXISTING 'PAY TO PARK' BAY
 - EXISTING BLUE BADGE HOLDER BAY
 - EXISTING ELECTRIC VEHICLE CHARGING OR CAR CLUB BAY
 - EXISTING LOADING ONLY BAY
 - EXISTING MOTOR - CYCLE ONLY BAY
 - EXISTING DOUBLE YELLOW LINES
 - EXISTING SINGLE YELLOW LINE
 - EXISTING RED ROUTE RESTRICTION

Rev	Date	Description

Jefferson Nwokeoma
 Assistant Director of Traffic, Transport & Parking
 Hounslow House, 7 Bath Road,
 Hounslow, TW3 3EB

Client


Project
 PROPOSED MICRO-MOBILITY PARKING BAY

Drawing Title
 LAUREL ROAD, HOUNSLOW WEST

Drawing Status
 PROPOSED

Drawn	Approved	Date	Scale	Size
BJ	AH	MAY-2023	1:500	A4

Dwg No	Rev

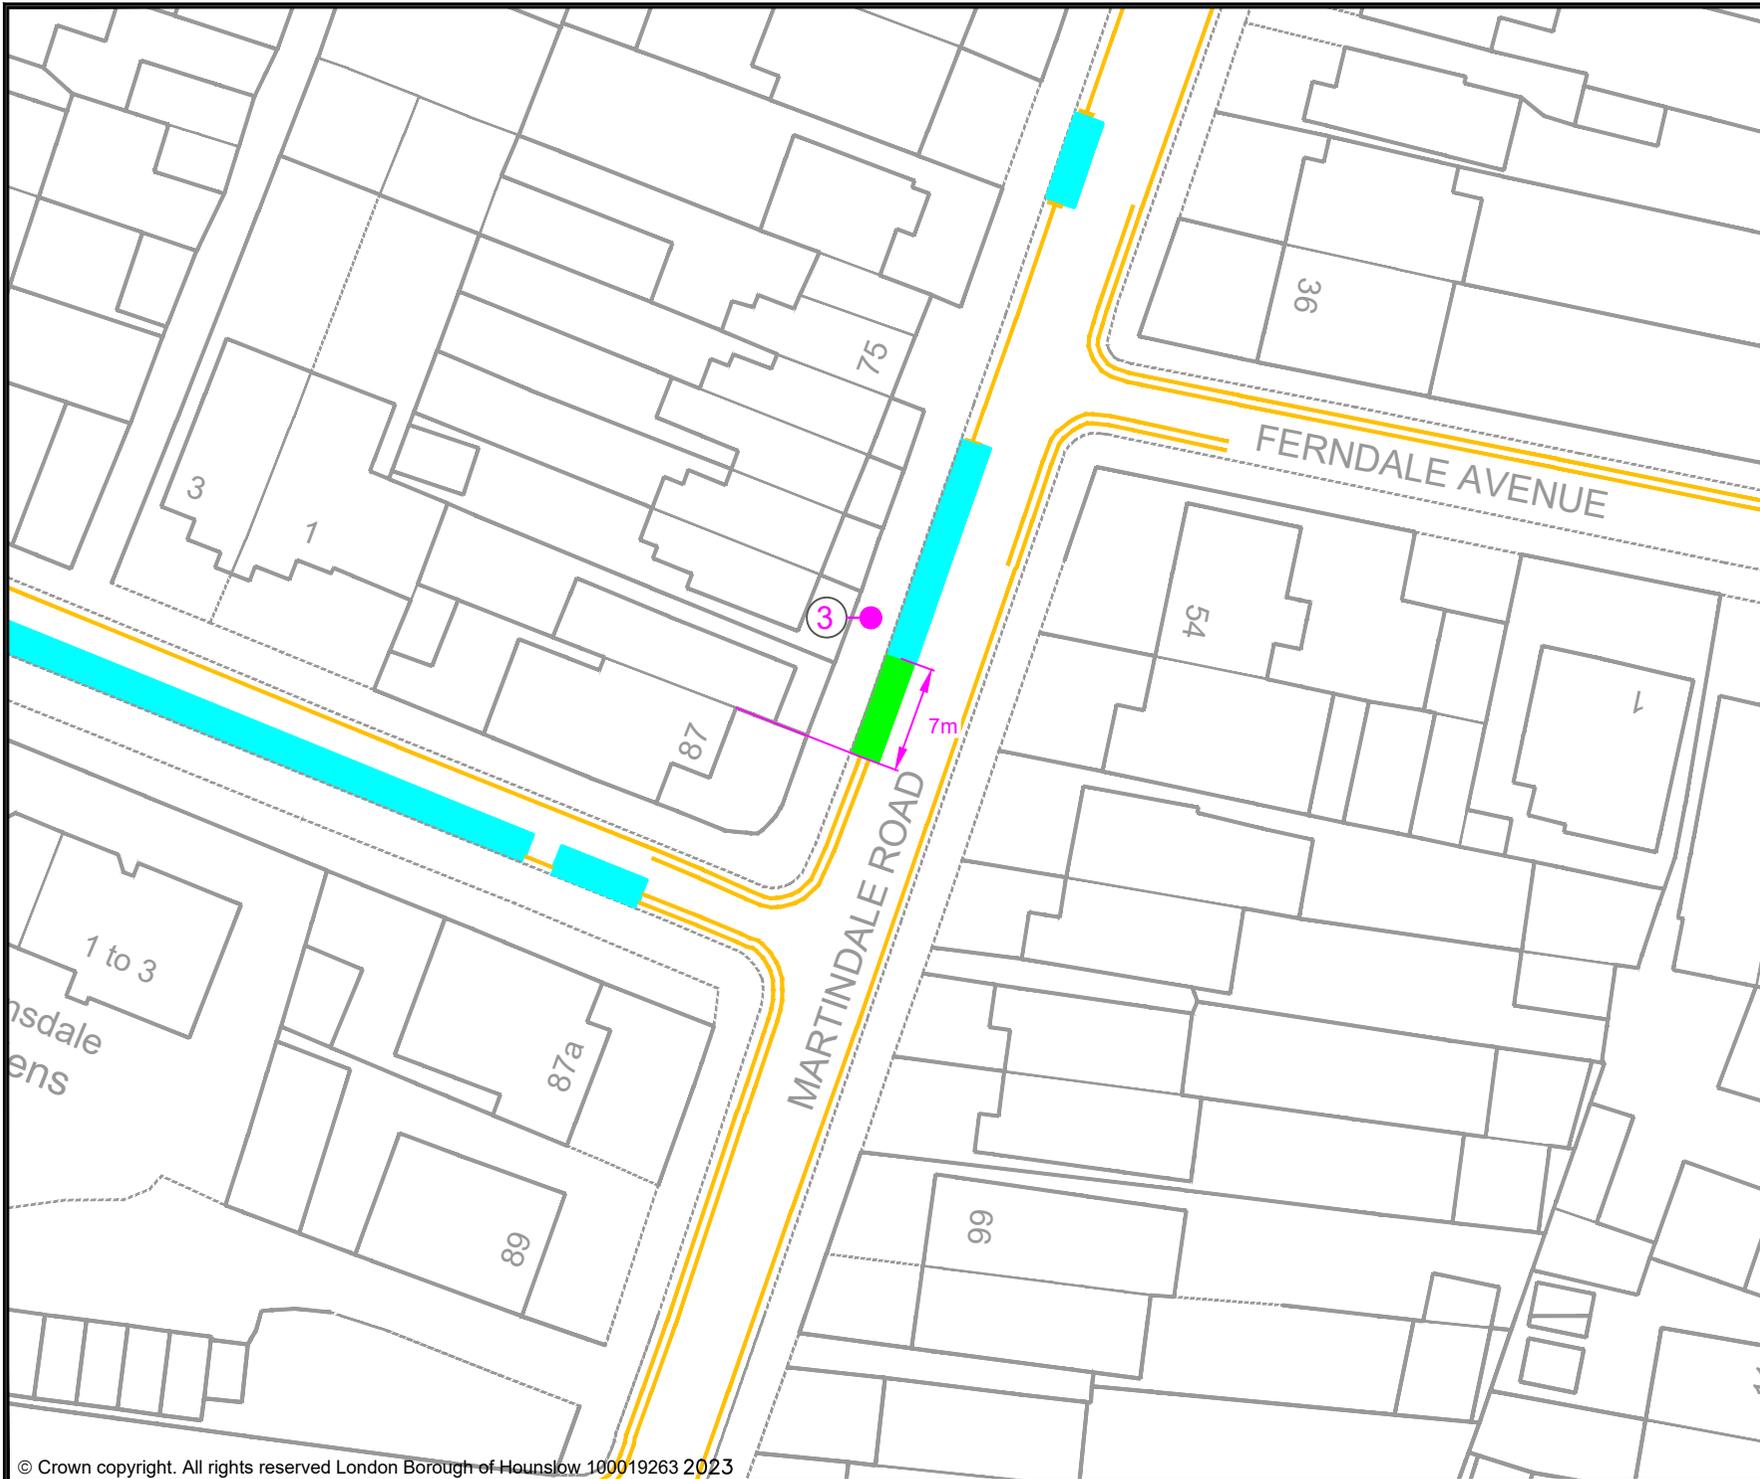

KEY

- MICRO-MOBILITY BAY
- EXISTING PERMIT HOLDERS BAY
- EXISTING PERMIT HOLDERS / 'PAY TO PARK' BAY
- EXISTING 'PAY TO PARK' BAY
- EXISTING BLUE BADGE HOLDER BAY
- EXISTING ELECTRIC VEHICLE CHARGING OR CAR CLUB BAY
- EXISTING LOADING ONLY BAY
- EXISTING MOTOR - CYCLE ONLY BAY
- EXISTING DOUBLE YELLOW LINES
- EXISTING SINGLE YELLOW LINE
- EXISTING RED ROUTE RESTRICTION
- POST / SIGN SCHEDULE NUMBER

Rev	Date	Description

Jefferson Nwokeoma
 Assistant Director of Traffic, Transport & Parking
 Hounslow House, 7 Bath Road,
 Hounslow, TW3 3EB

Client


Project
PROPOSED MICRO-MOBILITY PARKING BAY

Drawing Title
MARTINDALE ROAD, HOUNSLOW WEST

Drawing Status
PROPOSED

Drawn	Approved	Date	Scale	Size
BJ	AH	MAY-2023	1:500	A4

Dwg No. - Rev -

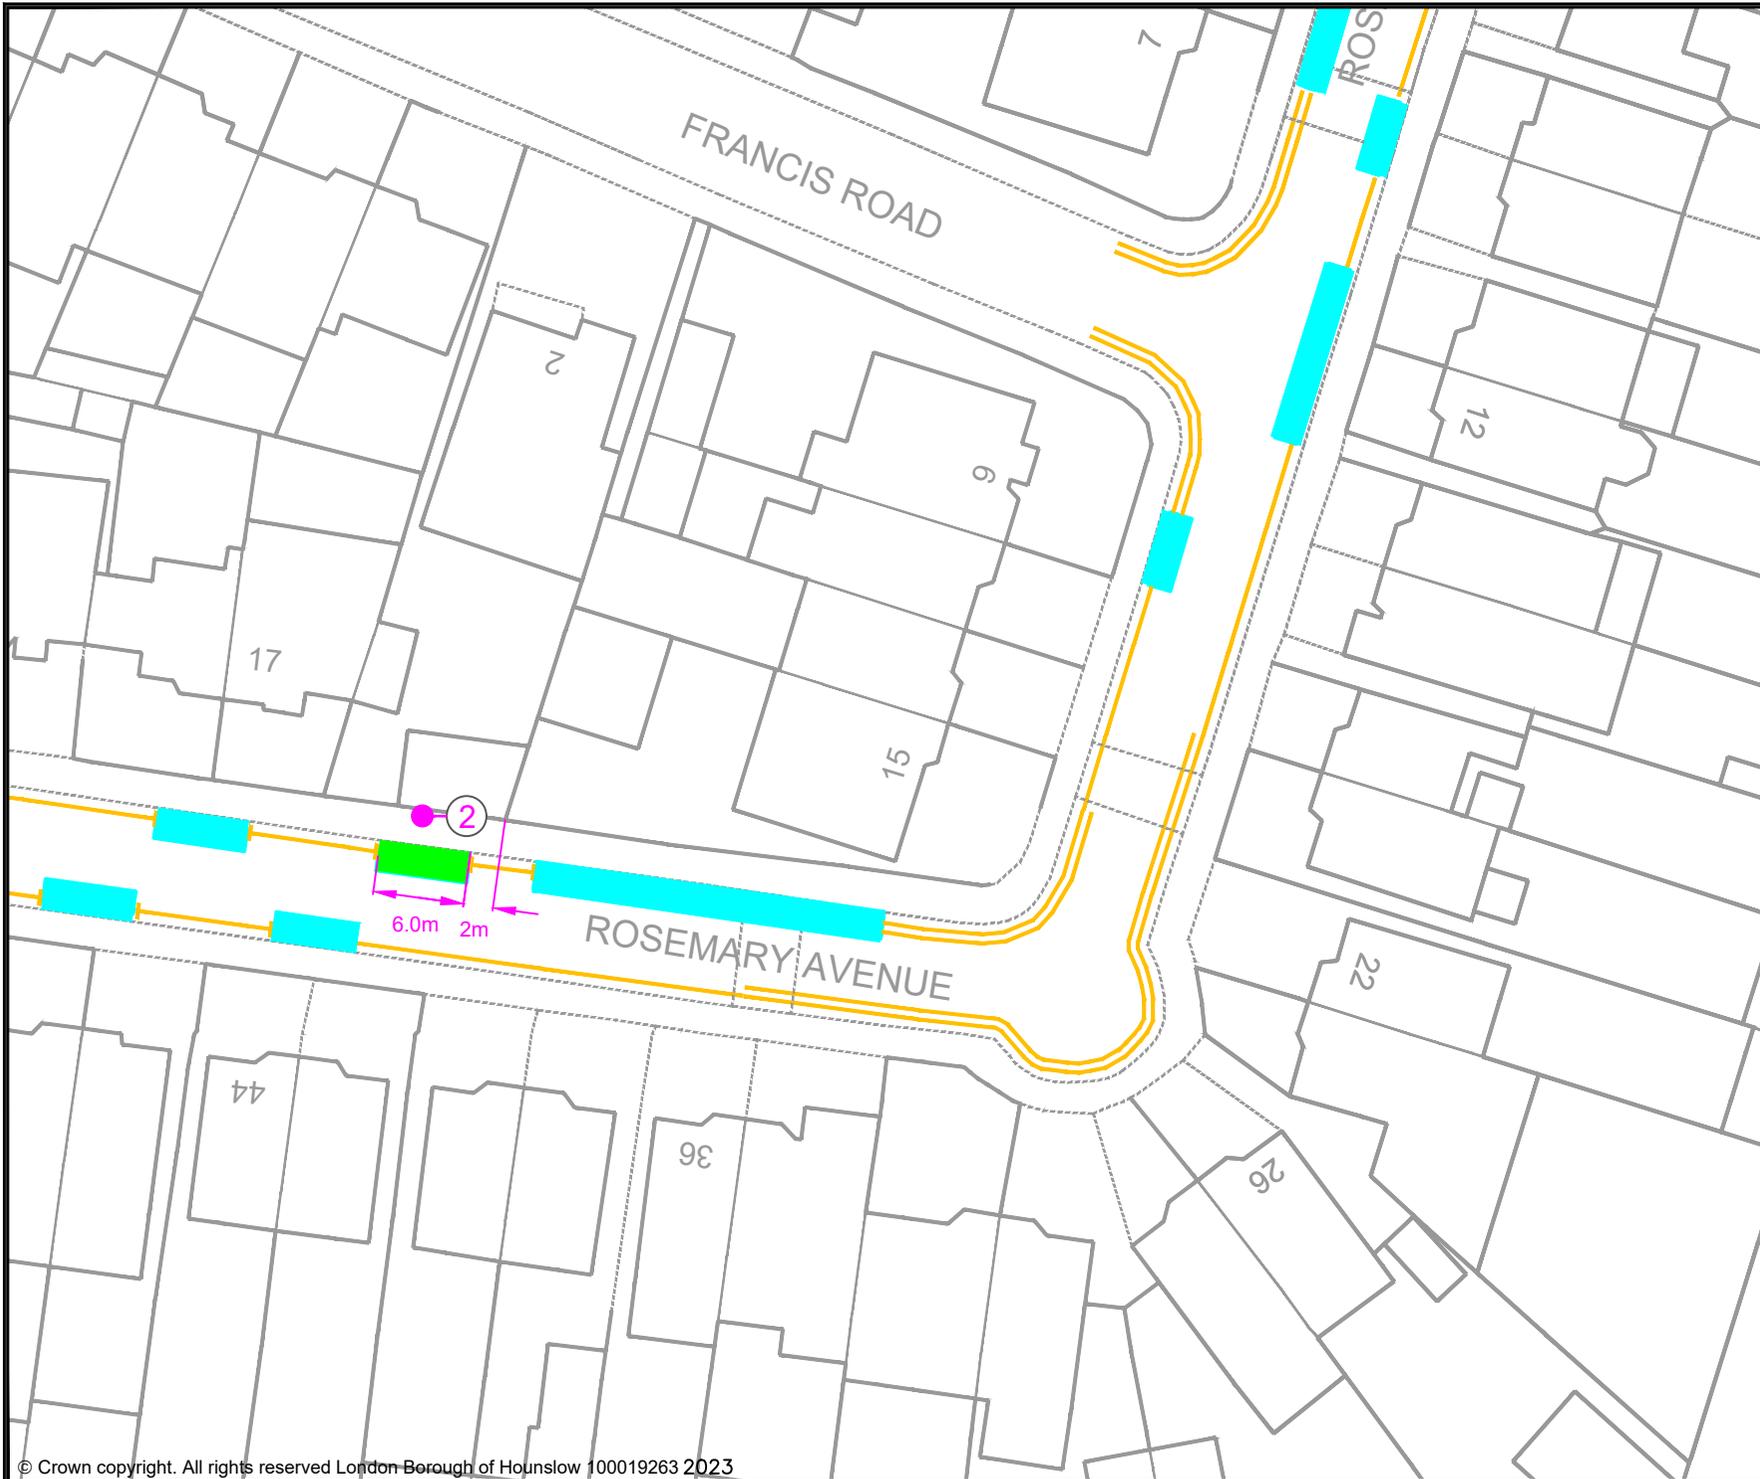

- KEY**
- MICRO-MOBILITY BAY
 - EXISTING PERMIT HOLDERS BAY
 - EXISTING PERMIT HOLDERS / 'PAY TO PARK' BAY
 - EXISTING 'PAY TO PARK' BAY
 - EXISTING BLUE BADGE HOLDER BAY
 - EXISTING ELECTRIC VEHICLE CHARGING OR CAR CLUB BAY
 - EXISTING LOADING ONLY BAY
 - EXISTING MOTOR - CYCLE ONLY BAY
 - EXISTING DOUBLE YELLOW LINES
 - EXISTING SINGLE YELLOW LINE
 - EXISTING RED ROUTE RESTRICTION
 - 1 POST / SIGN SCHEDULE NUMBER

Rev	Date	Description

Jefferson Nwokeoma
 Assistant Director of Traffic, Transport & Parking
 Hounslow House, 7 Bath Road,
 Hounslow, TW3 3EB

Client


Project
PROPOSED MICRO-MOBILITY PARKING BAY

Drawing Title
ROSEMARY AVENUE, HOUNSLOW WEST

Drawing Status
PROPOSED

Drawn	Approved	Date	Scale	Size
BJ	AH	MAY-2023	1:500	A4

Dwg No	Rev

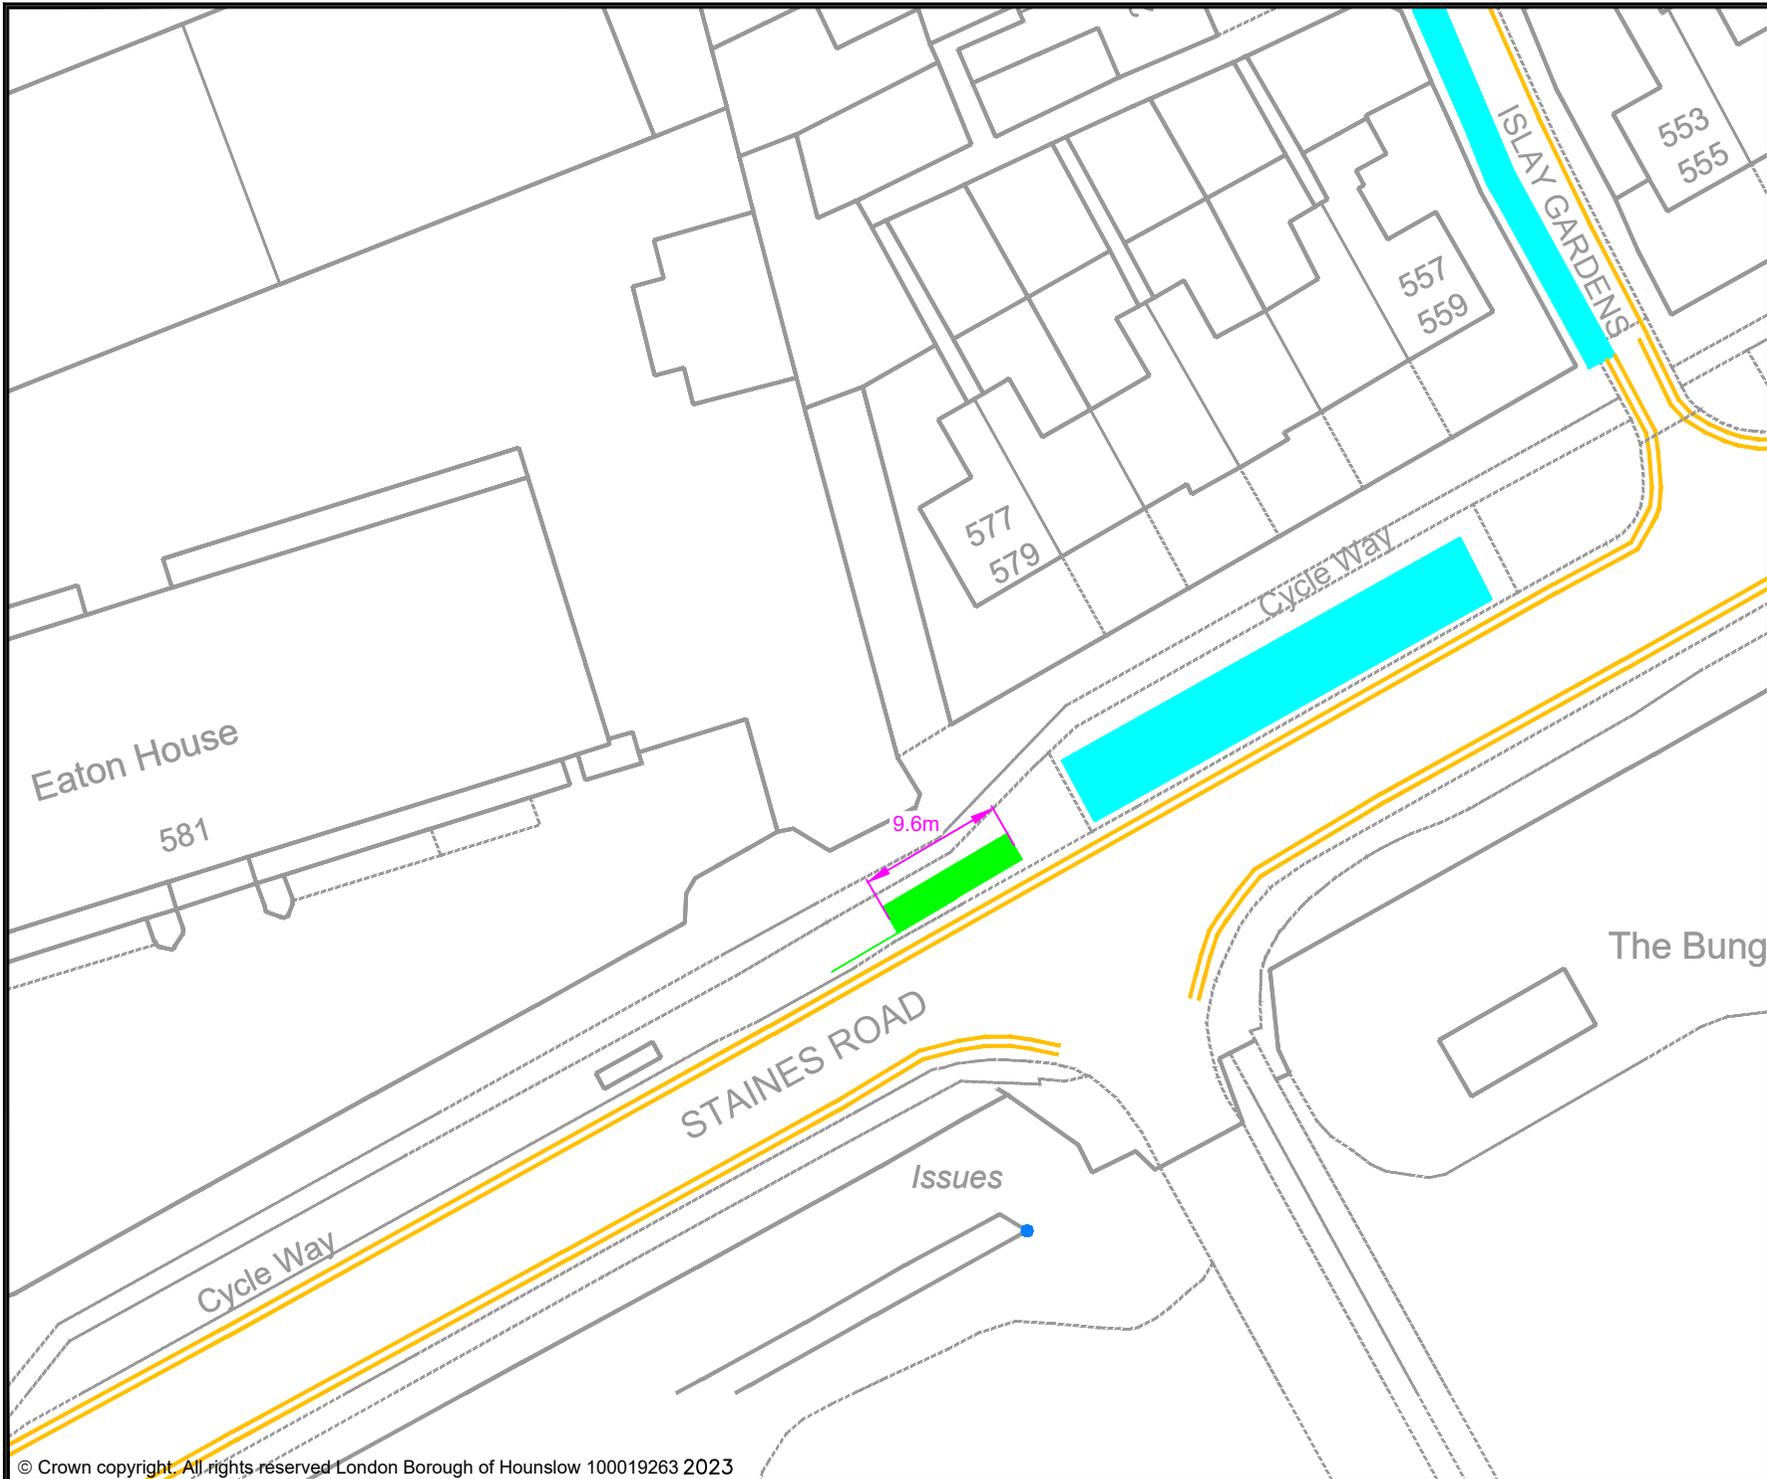

- KEY
- MICRO-MOBILITY BAY
 - EXISTING PERMIT HOLDERS BAY
 - EXISTING PERMIT HOLDERS / 'PAY TO PARK' BAY
 - EXISTING 'PAY TO PARK' BAY
 - EXISTING BLUE BADGE HOLDER BAY
 - EXISTING ELECTRIC VEHICLE CHARGING OR CAR CLUB BAY
 - EXISTING LOADING ONLY BAY
 - EXISTING MOTOR - CYCLE ONLY BAY
 - EXISTING DOUBLE YELLOW LINES
 - EXISTING SINGLE YELLOW LINE
 - EXISTING RED ROUTE RESTRICTION

Rev	Date	Description

Jefferson Nwokeoma
 Assistant Director of Traffic, Transport & Parking
 Hounslow House, 7 Bath Road,
 Hounslow, TW3 3EB

Client


Project
 PROPOSED MICRO-MOBILITY PARKING BAY

Drawing Title
 STAINES ROAD, HOUNSLOW WEST

Drawing Status
 PROPOSED

Drawn	Approved	Date	Scale	Size
BJ	AH	MAY-2023	1:500	A4

Dwg No	Rev
-	-

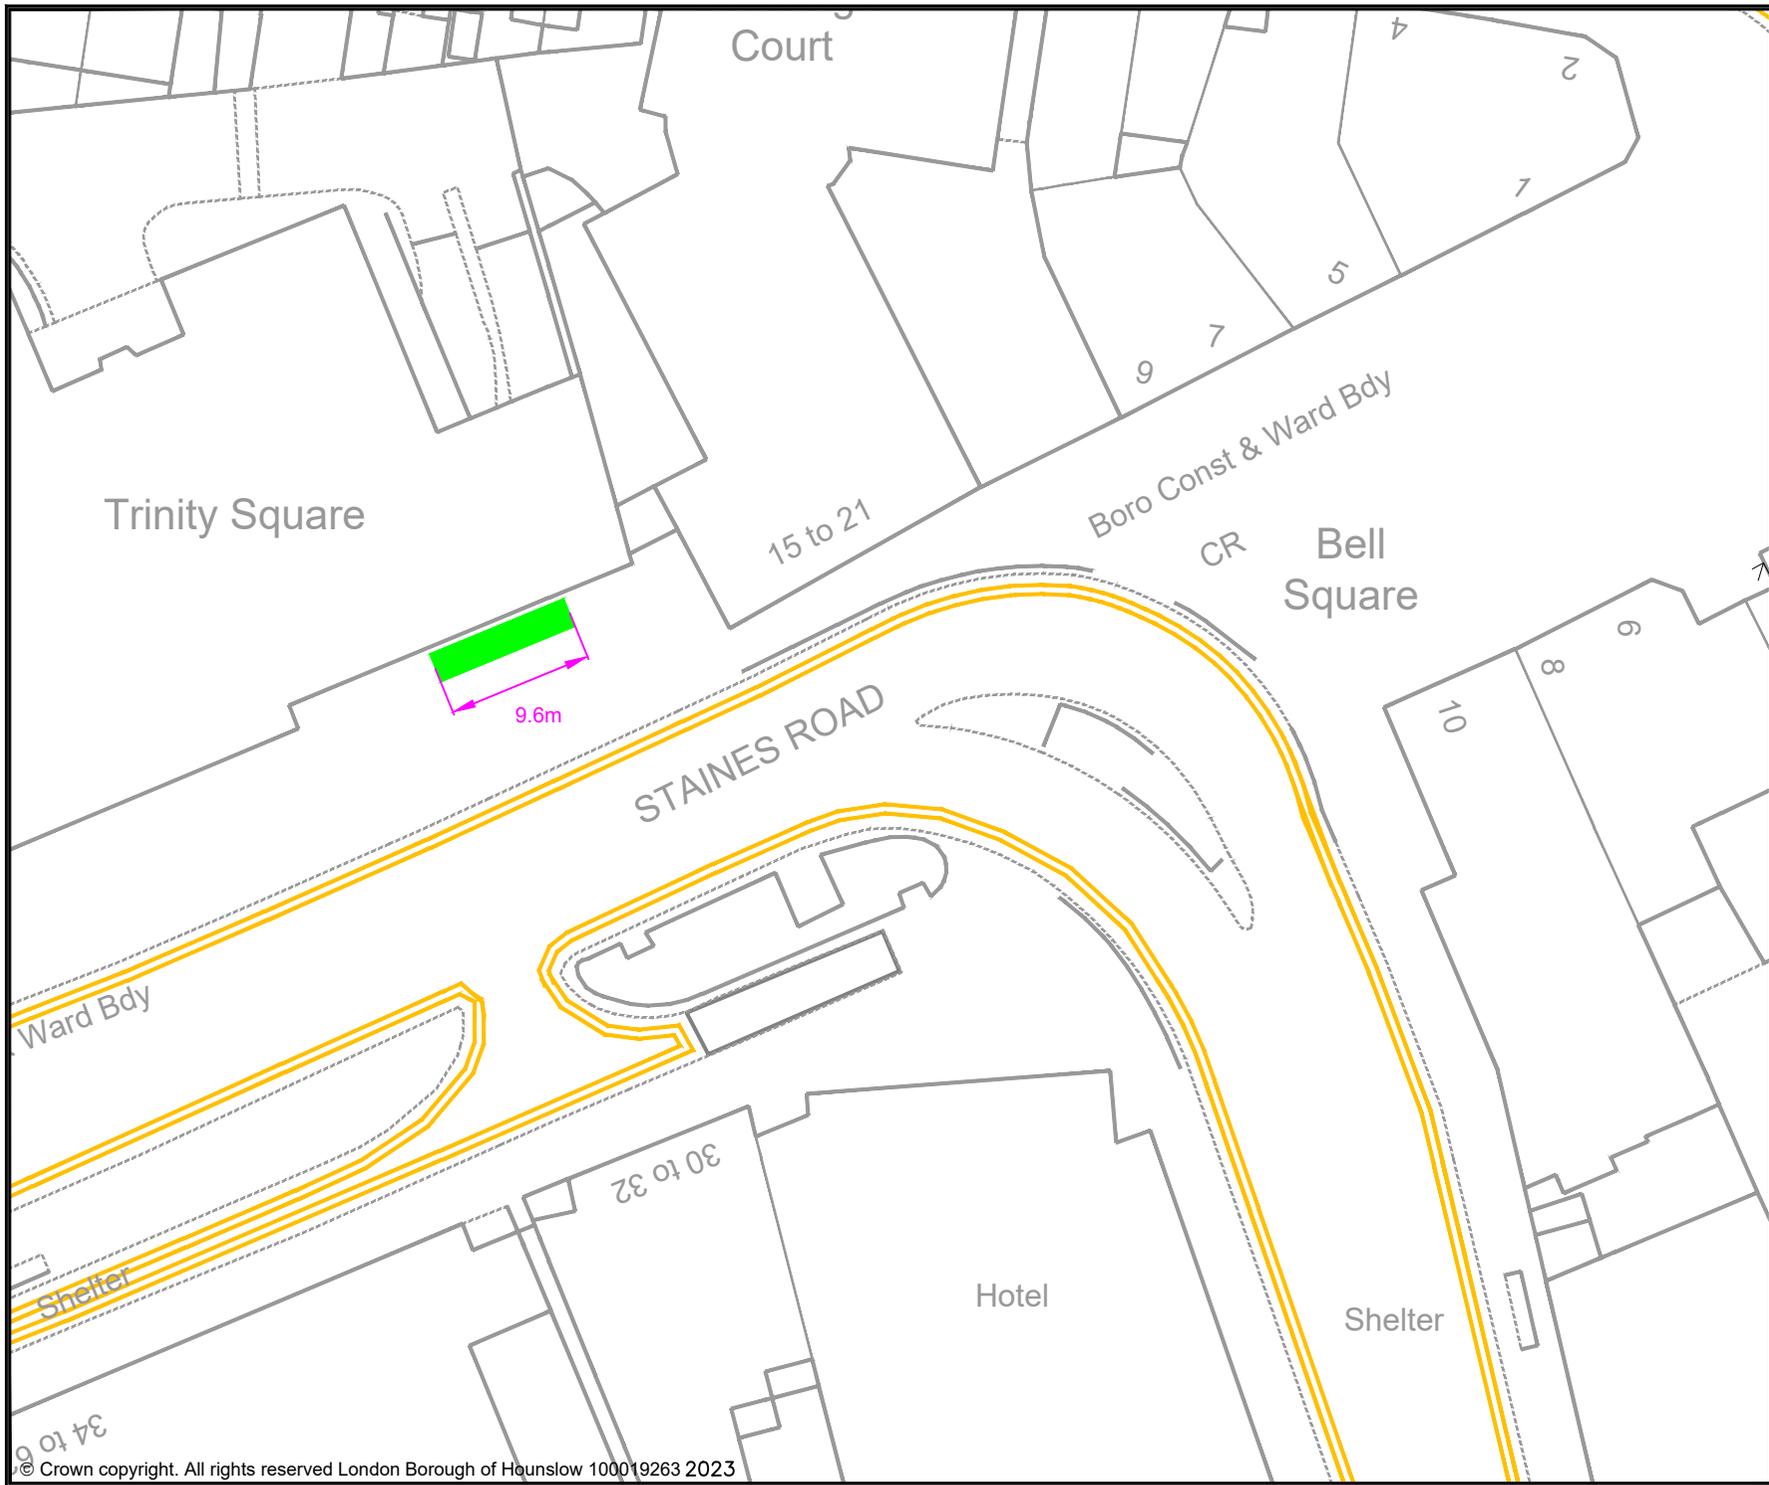

- KEY
- MICRO-MOBILITY BAY
 - EXISTING PERMIT HOLDERS BAY
 - EXISTING PERMIT HOLDERS / 'PAY TO PARK' BAY
 - EXISTING 'PAY TO PARK' BAY
 - EXISTING BLUE BADGE HOLDER BAY
 - EXISTING ELECTRIC VEHICLE CHARGING OR CAR CLUB BAY
 - EXISTING LOADING ONLY BAY
 - EXISTING MOTOR - CYCLE ONLY BAY
 - EXISTING DOUBLE YELLOW LINES
 - EXISTING SINGLE YELLOW LINE
 - EXISTING RED ROUTE RESTRICTION

Rev	Date	Description

Jefferson Nwokeoma
 Assistant Director of Traffic, Transport & Parking
 Hounslow House, 7 Bath Road,
 Hounslow, TW3 3EB

Client

**London Borough
of Hounslow**


Project
 PROPOSED MICRO-MOBILITY
 PARKING BAY

Drawing Title
 STAINES ROAD, HOUNSLOW WEST

Drawing Status
 PROPOSED

Drawn	Approved	Date	Scale	Size
BJ	AH	MAY-2023	1:500	A4

Dwg No	Rev

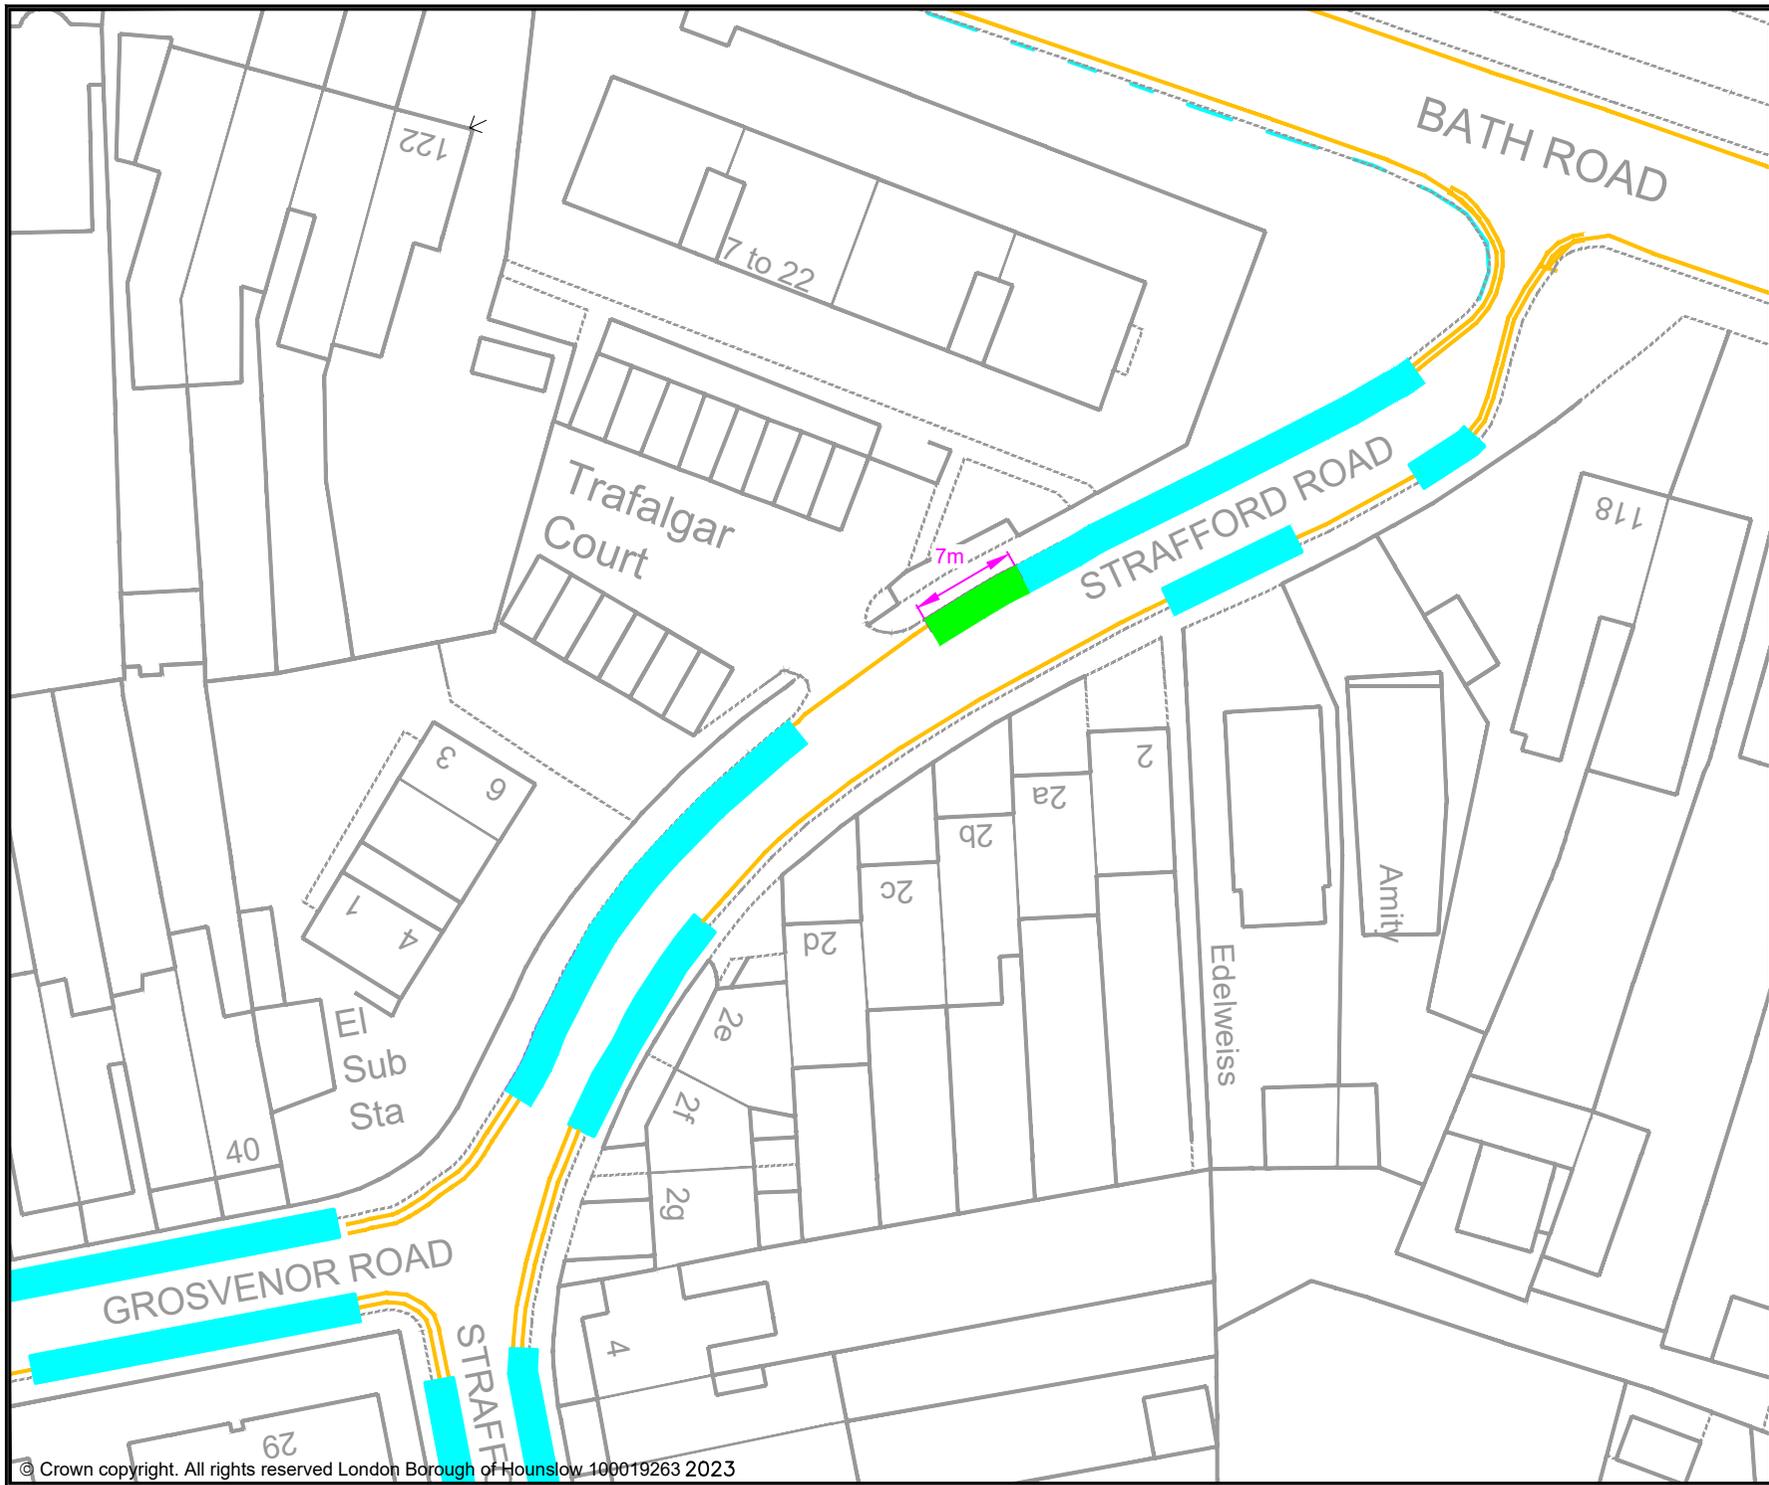

- KEY**
- MICRO-MOBILITY BAY
 - EXISTING PERMIT HOLDERS BAY
 - EXISTING PERMIT HOLDERS / 'PAY TO PARK' BAY
 - EXISTING 'PAY TO PARK' BAY
 - EXISTING BLUE BADGE HOLDER BAY
 - EXISTING ELECTRIC VEHICLE CHARGING OR CAR CLUB BAY
 - EXISTING LOADING ONLY BAY
 - EXISTING MOTOR - CYCLE ONLY BAY
 - EXISTING DOUBLE YELLOW LINES
 - EXISTING SINGLE YELLOW LINE
 - EXISTING RED ROUTE RESTRICTION

Rev	Date	Description

Jefferson Nwokeoma
 Assistant Director of Traffic, Transport & Parking
 Hounslow House, 7 Bath Road,
 Hounslow, TW3 3EB

Client

Project
 PROPOSED MICRO-MOBILITY PARKING BAY

Drawing Title
 STRAFFORD ROAD, HOUNSLOW WEST

Drawing Status
 PROPOSED

Drawn	Approved	Date	Scale	Size
BJ	AH	MAY-2023	1:500	A4
Dwg No				Rev
-				-