


Appendix 1 – Proposed micromobility locations within the Bedfont Ward

For the Bedfont ward, there are a total of 12 micromobility locations proposed. All bays are proposed on the carriageway unless otherwise identified in the location description.

Street Name	Location Description	Length of Bay
Bedfont Road, adjacent to New Square Business Park	Section of unrestricted footway on south-western side of Bedfont Road, north-west of the junction with Wooldridge Close	5 metres (of footway)
Bell Lane junction with Staines Road	Section of unrestricted carriageway on the south side of Bell Lane, north of the junction with Staines Road	7 metres (of unrestricted carriageway)
Benedict Drive, adjacent to No. 15 Benedict Drive	Section of unrestricted carriageway and double yellow line on the north-eastern side of Benedict Drive, adjacent to No. 15 Benedict Drive	7 metres (6 metres of unrestricted carriageway and 1 metre of double yellow line)
Cains Lane junction with Hatton Road	Section of unrestricted carriageway and double yellow line on the south-western side of Cains Lane, adjacent to No. 245a Hatton Road	7 metres (5.5 metres of unrestricted carriageway and 1.5 metres of double yellow line)
Hatchett Road junction with Bedfont Green Close	Section of unrestricted carriageway on the northern side of Hatchett Road, west of the junction with Bedfont Green Close	7 metres (of unrestricted carriageway)
Hatton Green, adjacent to No. 140 Faggs Road	Section of 'resident permit' bay on the south-eastern side of Hatton Green, adjacent to No. 140 Faggs Road	7 metres (of resident permit bay)
Longleat Way junction with Hatton Road	Section of unrestricted footway at the junction of Longleat Way and Hatton Road, adjacent to No. 1 Longleat Way	7 metres (of footway)
New Road, adjacent to No. 422 Staines Road	Section of unrestricted carriageway on New Road, adjacent to No. 422 Staines Road	7 metres (of unrestricted carriageway)
North Road junction with Hatton Road	Section of unrestricted carriageway on the northern side of North Road, adjacent to No. 130 Hatton Road	7 metres (of unrestricted carriageway)
Oak Way junction with Southville Road	Section of unrestricted carriageway on the southern side of Oak Way, adjacent to No. 73 Southville Road	7 metres (of unrestricted carriageway)
Sherborne Road junction with Grovestile Way	Section of unrestricted carriageway on southern side of Sherborne Road, adjacent to No. 34 Grovestile Way	7 metres (of unrestricted carriageway)

Staines Road, adjacent to junction with Gould Road	Section of unrestricted footway outside No. 481 Staines Road	6 metres (of footway)
--	--	-----------------------

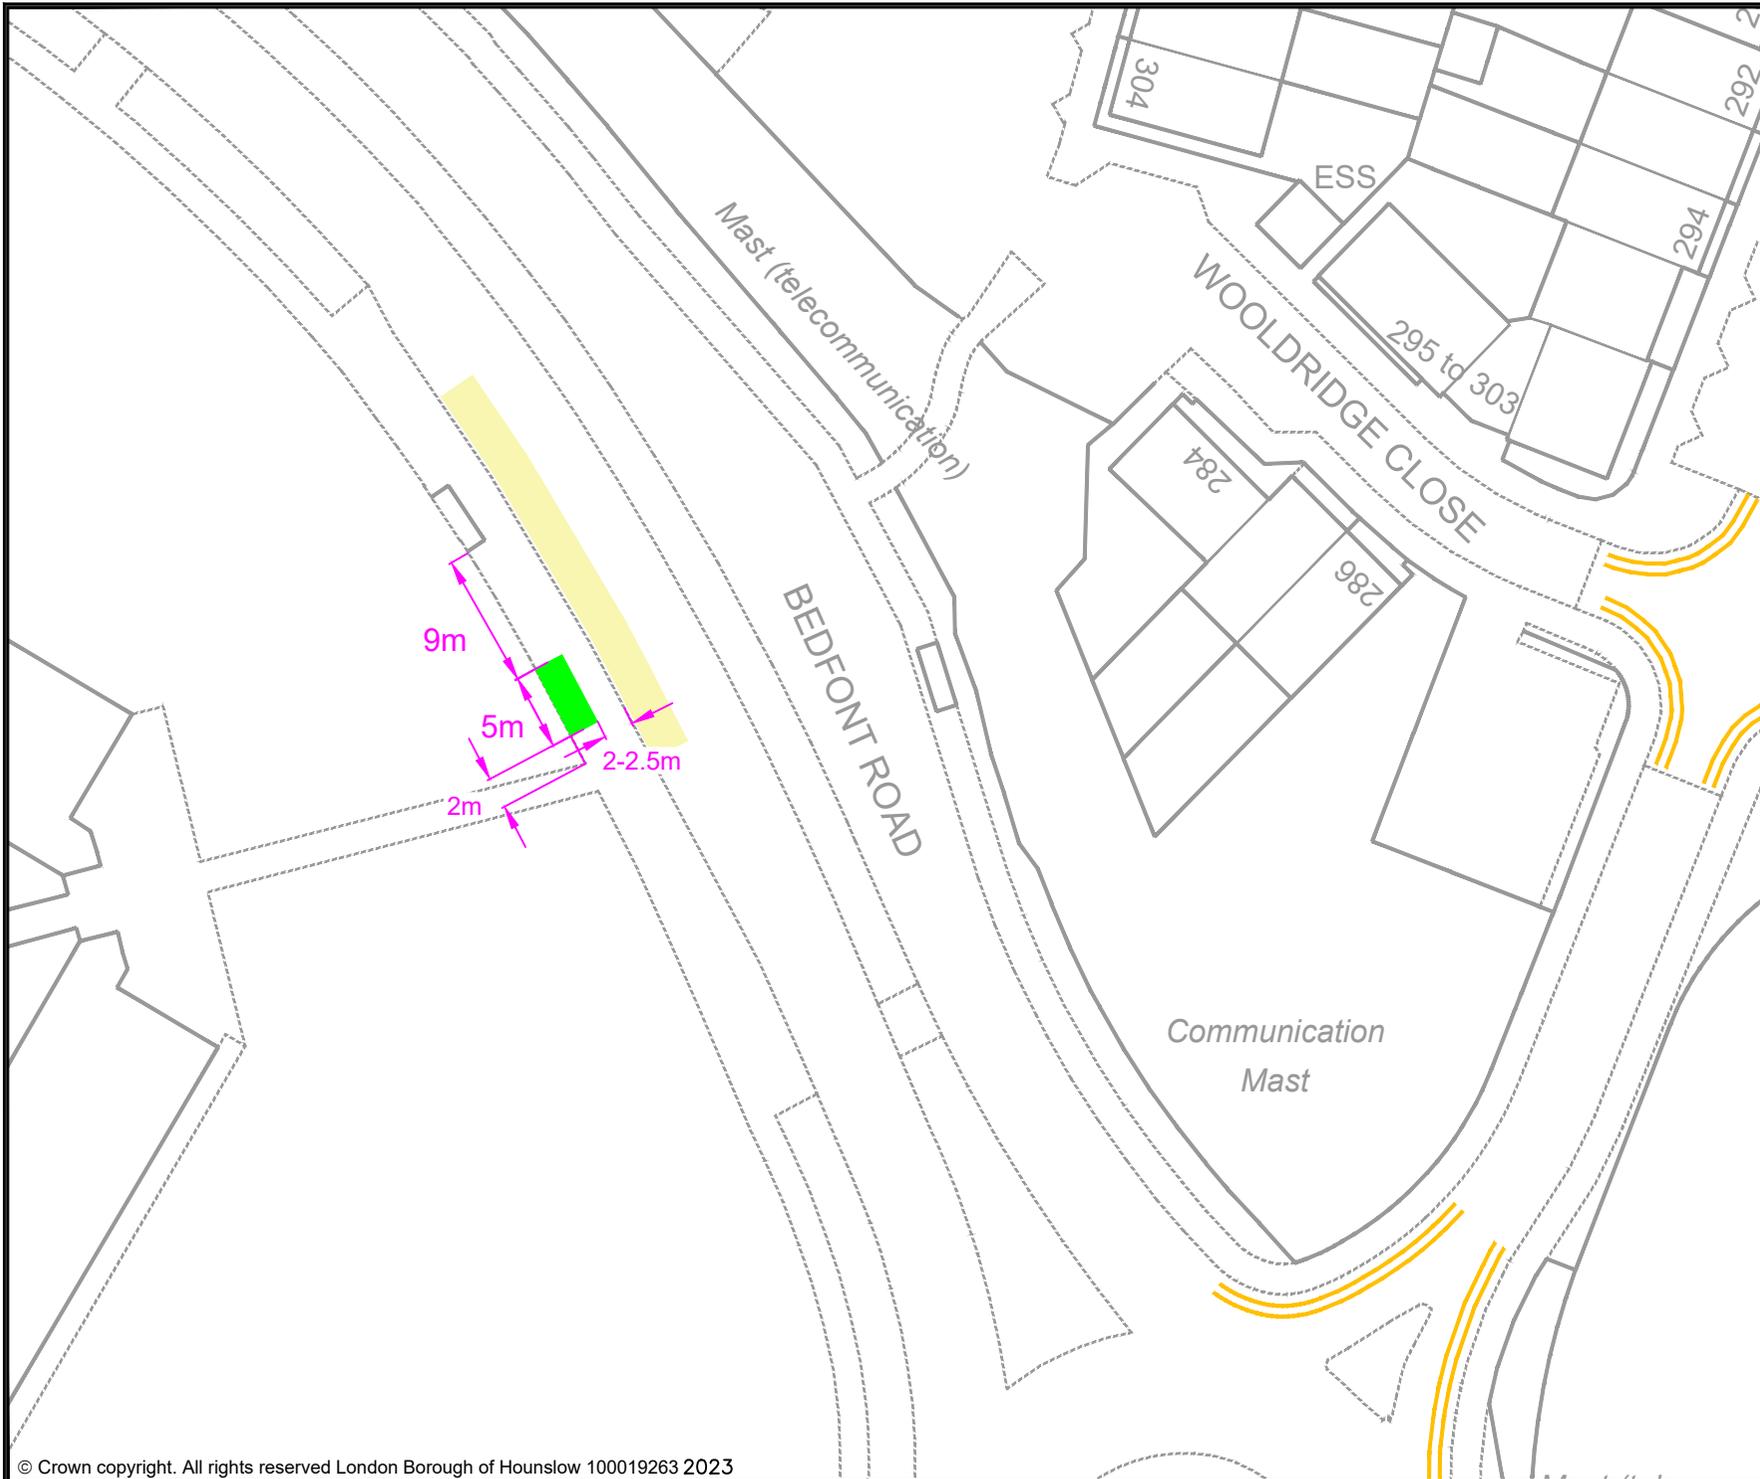

- KEY**
- MICRO-MOBILITY BAY
 - EXISTING PERMIT HOLDERS BAY
 - EXISTING PERMIT HOLDERS / 'PAY TO PARK' BAY
 - EXISTING 'PAY TO PARK' BAY
 - EXISTING BLUE BADGE HOLDER BAY
 - EXISTING ELECTRIC VEHICLE CHARGING OR CAR CLUB BAY
 - EXISTING LOADING ONLY BAY
 - EXISTING MOTOR-CYCLE ONLY BAY
 - EXISTING DOUBLE YELLOW LINES
 - EXISTING SINGLE YELLOW LINE
 - EXISTING RED ROUTE RESTRICTION
 - 1 POST / SIGN SCHEDULE NUMBER

Rev.	Date	Description

Jefferson Nwokeoma
 Assistant Director of Traffic, Transport & Parking
 Hounslow House, 7 Bath Road,
 Hounslow, TW3 3EB




Project
 PROPOSED MICRO-MOBILITY PARKING BAY

Drawing Title
 BEDFONT ROAD, BEDFONT

Drawing Status
 PROPOSED

Drawn	Approved	Date	Scale	Size
AN	AC	JUNE-2023	1:500	A4

Dwg No	Rev
-	-

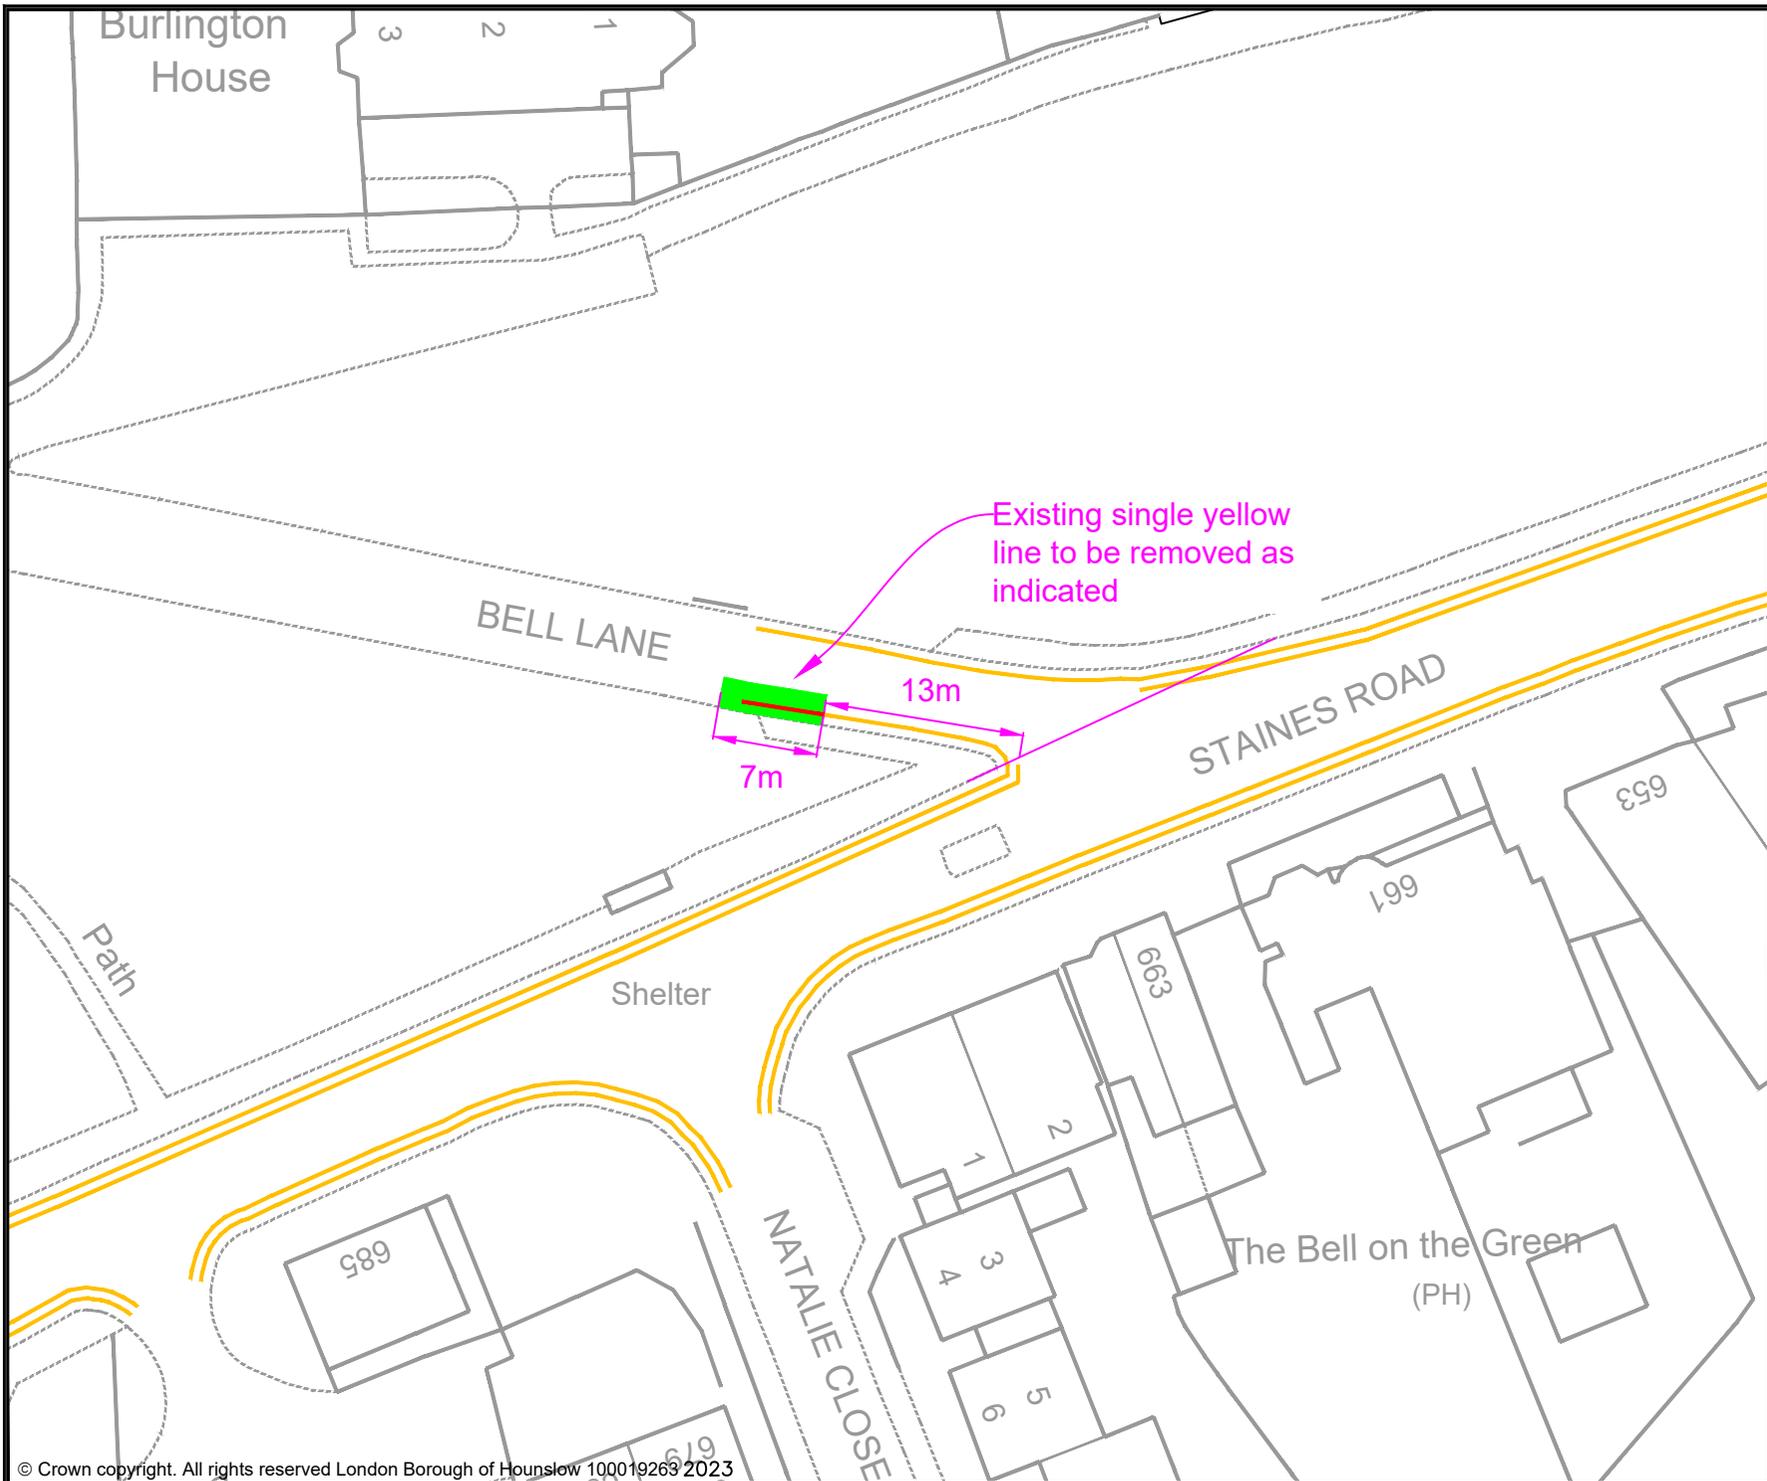

- KEY**
- MICRO-MOBILITY BAY
 - EXISTING PERMIT HOLDERS BAY
 - EXISTING PERMIT HOLDERS / 'PAY TO PARK' BAY
 - EXISTING 'PAY TO PARK' BAY
 - EXISTING BLUE BADGE HOLDER BAY
 - EXISTING ELECTRIC VEHICLE CHARGING OR CAR CLUB BAY
 - EXISTING LOADING ONLY BAY
 - EXISTING MOTOR-CYCLE ONLY BAY
 - EXISTING DOUBLE YELLOW LINES
 - EXISTING SINGLE YELLOW LINE
 - EXISTING RED ROUTE RESTRICTION
 - 1 POST / SIGN SCHEDULE NUMBER

Rev	Date	Description

Jefferson Nwokeoma
 Assistant Director of Traffic, Transport & Parking
 Hounslow House, 7 Bath Road,
 Hounslow, TW3 3EB

Client


Project
 PROPOSED MICRO-MOBILITY PARKING BAY

Drawing Title
 BELL LANE, BEDFONT

Drawing Status
 PROPOSED


Drawn	Approved	Date	Scale	Size
AN	AC	JUNE-2023	1:500	A4

Dwg No	Rev

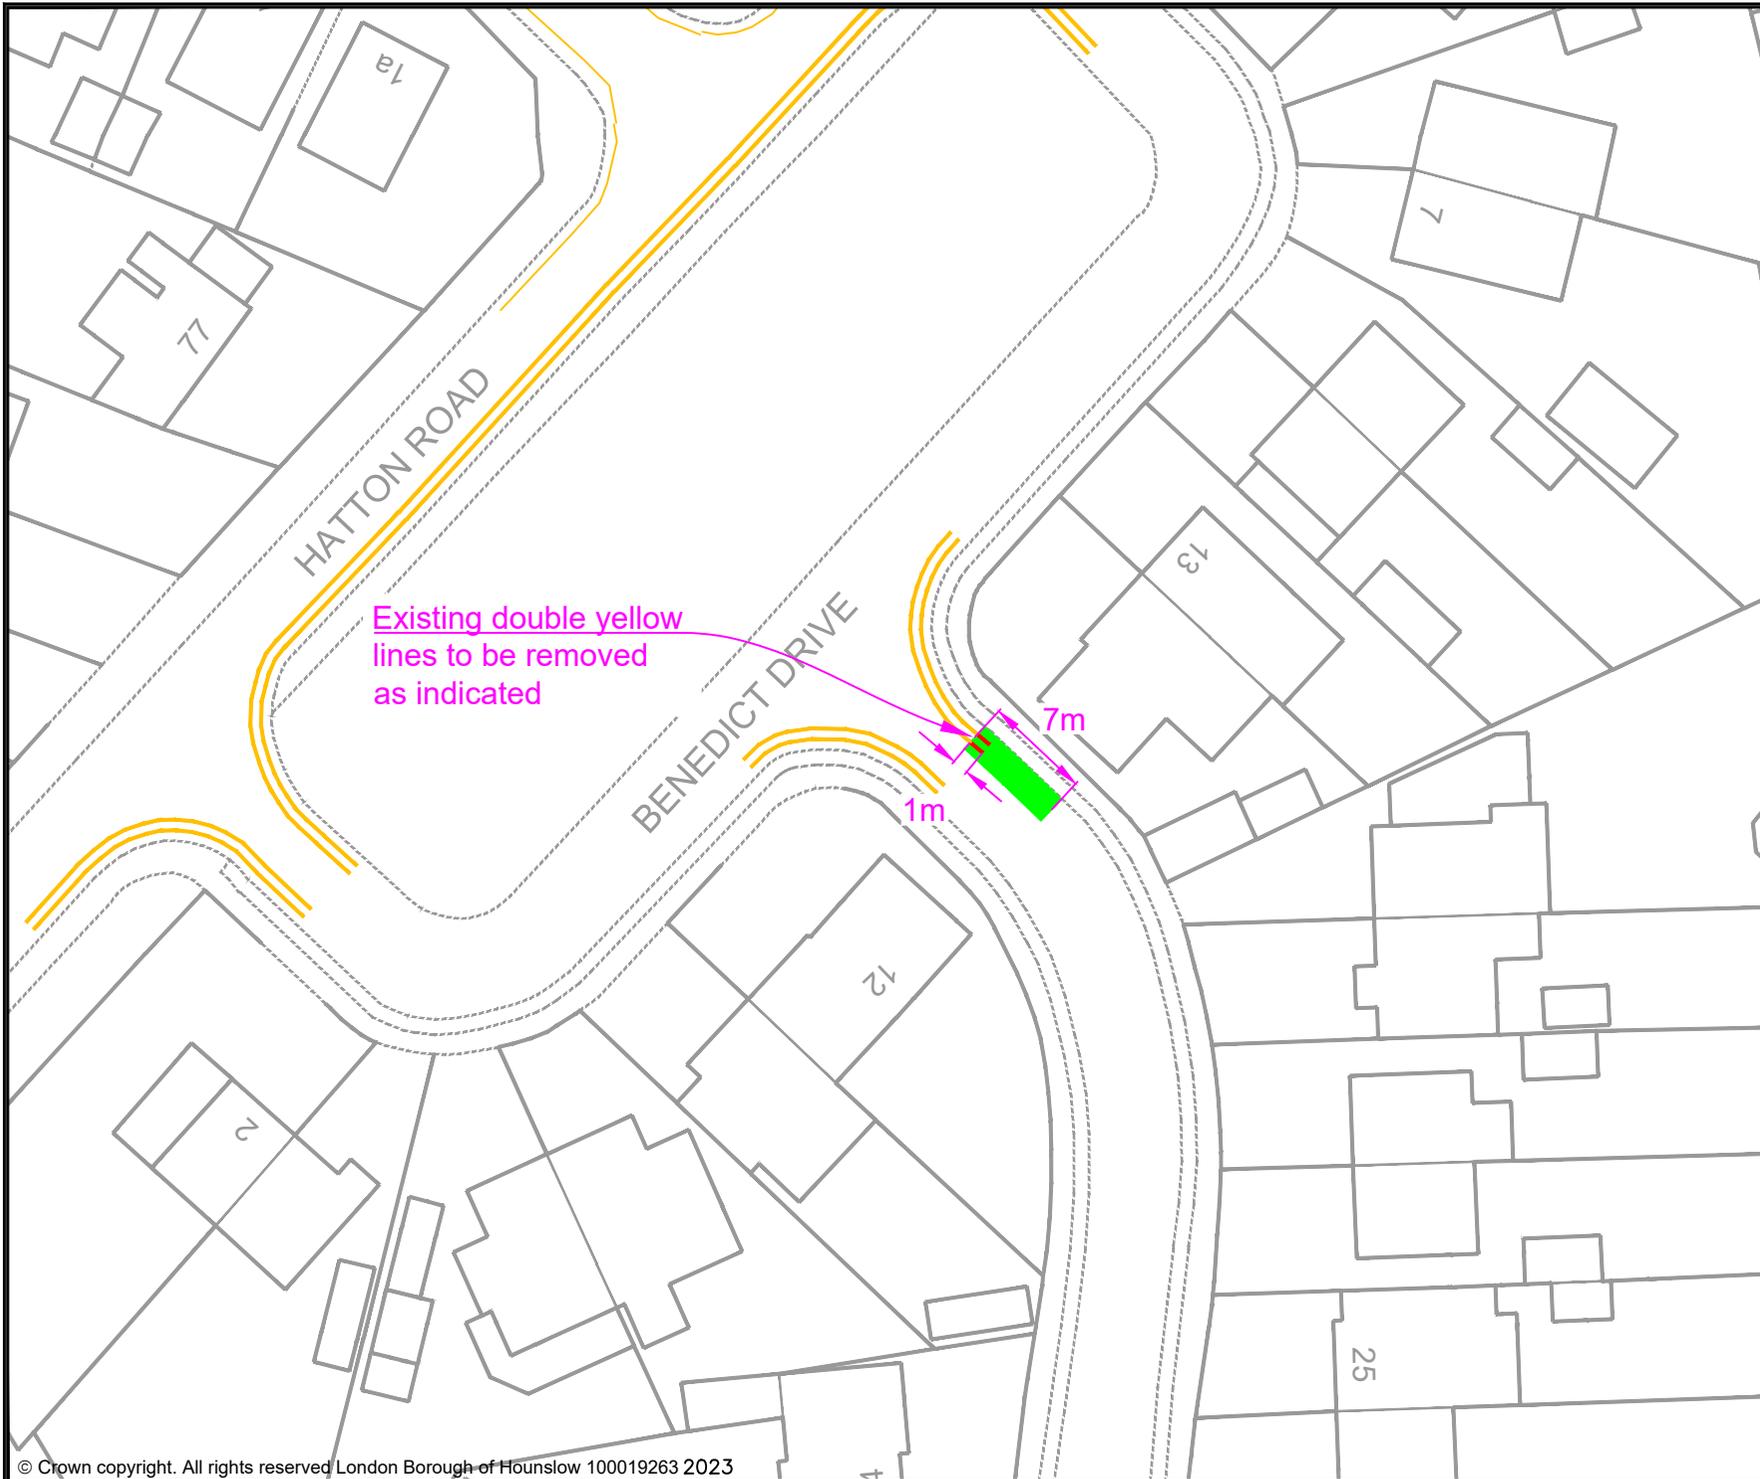

- KEY
- MICRO-MOBILITY BAY
 - EXISTING PERMIT HOLDERS BAY
 - EXISTING PERMIT HOLDERS / 'PAY TO PARK' BAY
 - EXISTING 'PAY TO PARK' BAY
 - EXISTING BLUE BADGE HOLDER BAY
 - EXISTING ELECTRIC VEHICLE CHARGING OR CAR CLUB BAY
 - EXISTING LOADING ONLY BAY
 - EXISTING MOTOR-CYCLE ONLY BAY
 - EXISTING DOUBLE YELLOW LINES
 - EXISTING SINGLE YELLOW LINE
 - EXISTING RED ROUTE RESTRICTION
 - 1 POST / SIGN SCHEDULE NUMBER

Rev	Date	Description
Jefferson Nwokeoma Assistant Director of Traffic, Transport & Parking Hounslow House, 7 Bath Road, Hounslow, TW3 3EB		
Client 		
Project PROPOSED MICRO-MOBILITY PARKING BAY		
Drawing Title BENEDICT DRIVE, BEDFONT		
Drawing Status PROPOSED		
Drawn AN	Approved AC	Date JUNE-2023
Scale 1:500		Size A4
Dwg No -		Rev -

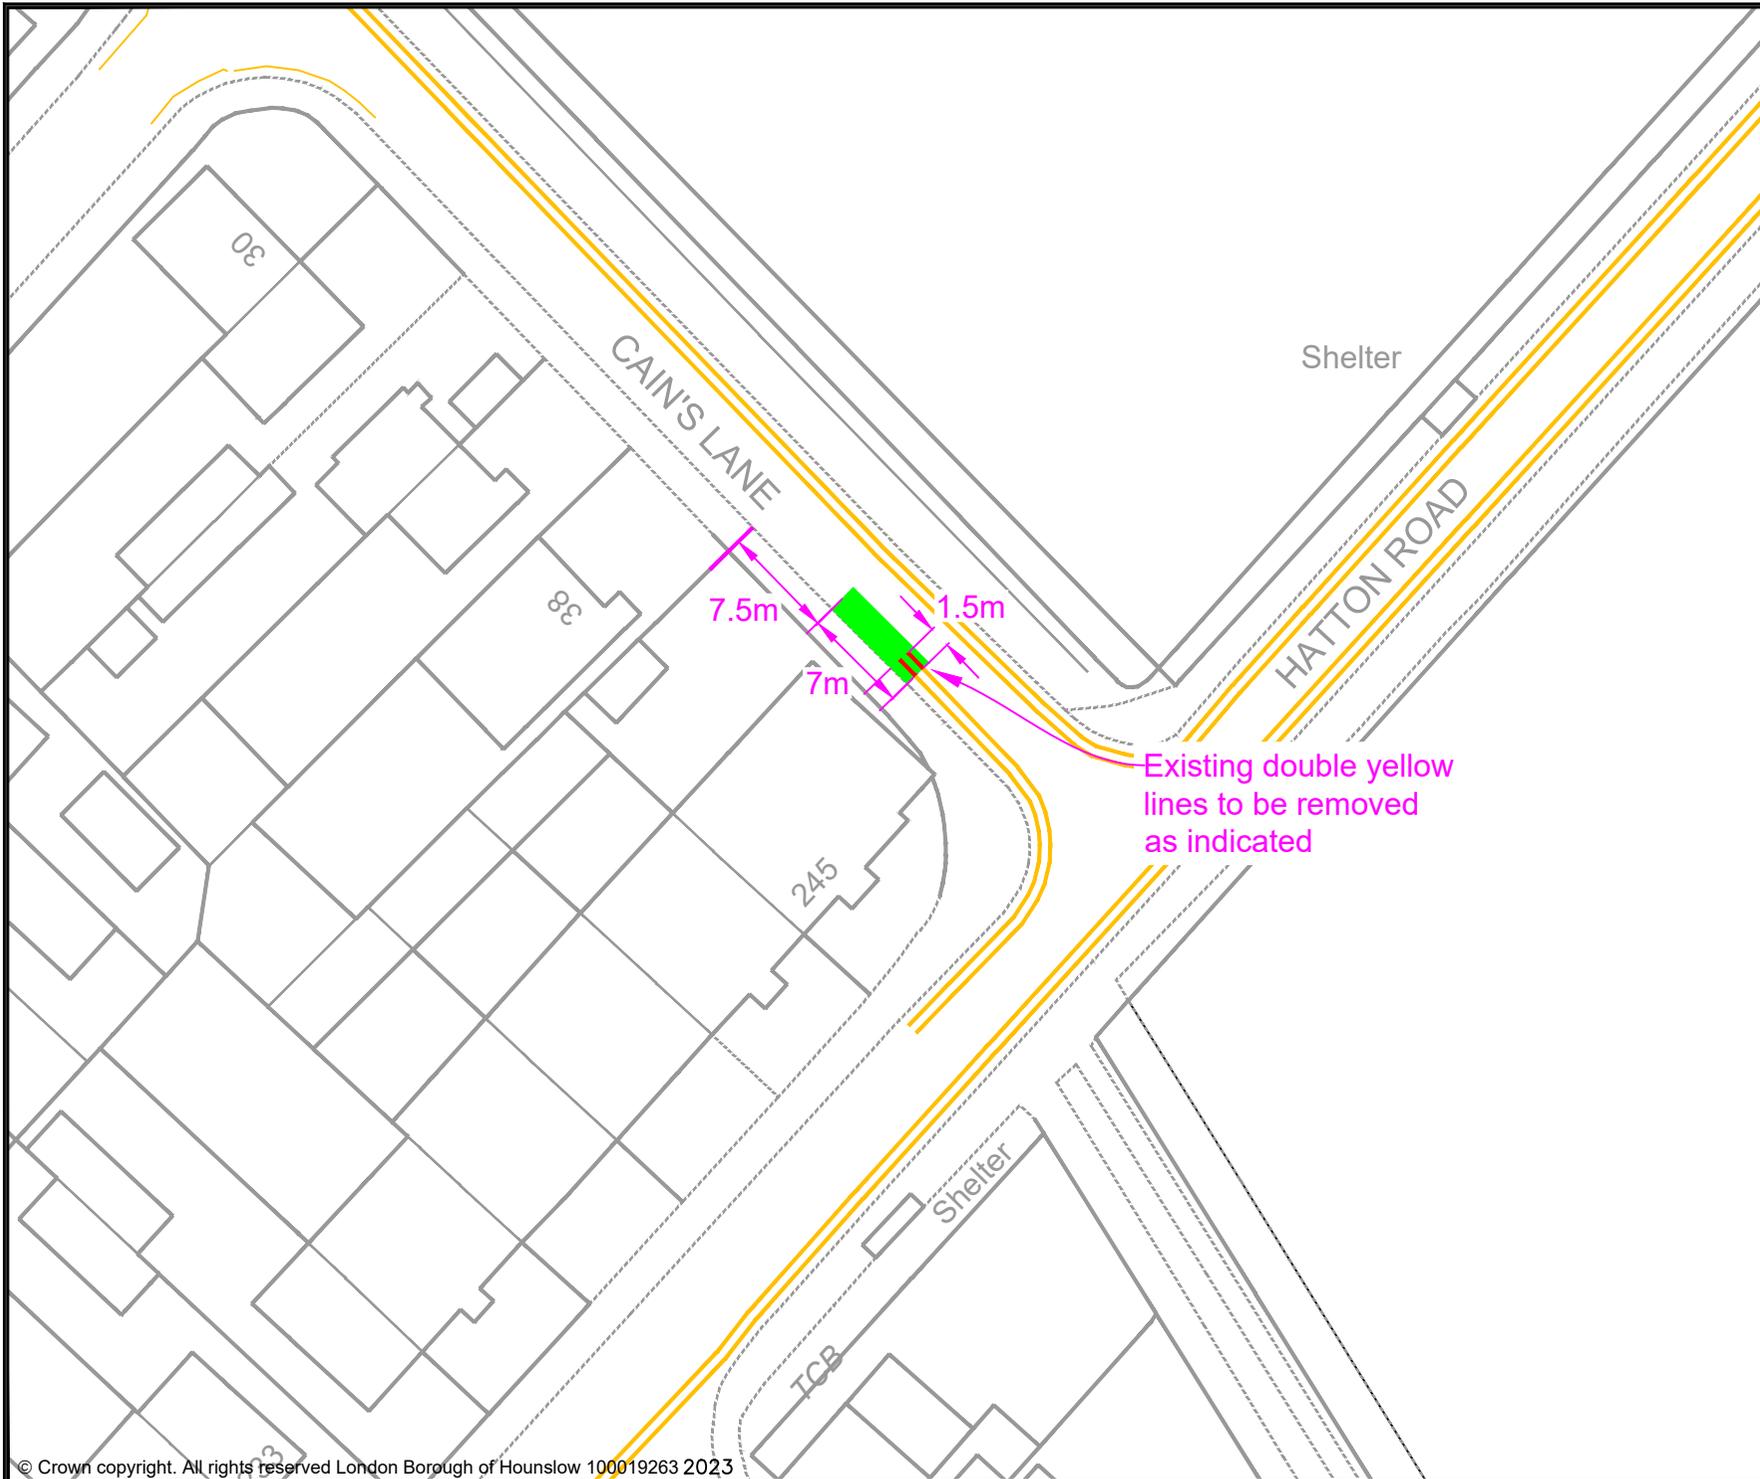

- KEY
- MICRO-MOBILITY BAY
 - EXISTING PERMIT HOLDERS BAY
 - EXISTING PERMIT HOLDERS / 'PAY TO PARK' BAY
 - EXISTING 'PAY TO PARK' BAY
 - EXISTING BLUE BADGE HOLDER BAY
 - EXISTING ELECTRIC VEHICLE CHARGING OR CAR CLUB BAY
 - EXISTING LOADING ONLY BAY
 - EXISTING MOTOR-CYCLE ONLY BAY
 - EXISTING DOUBLE YELLOW LINES
 - EXISTING SINGLE YELLOW LINE
 - EXISTING RED ROUTE RESTRICTION
 - 1 POST / SIGN SCHEDULE NUMBER

Rev	Date	Description

Jefferson Nwokeoma
 Assistant Director of Traffic, Transport & Parking
 Hounslow House, 7 Bath Road,
 Hounslow, TW3 3EB

Client


Project
 PROPOSED MICRO-MOBILITY PARKING BAY

Drawing Title
 CAIN'S LANE, BEDFONT

Drawing Status
 PROPOSED

Drawn	Approved	Date	Scale	Size
AN	AC	JUNE-2023	1:500	A4

Dwg No	Rev

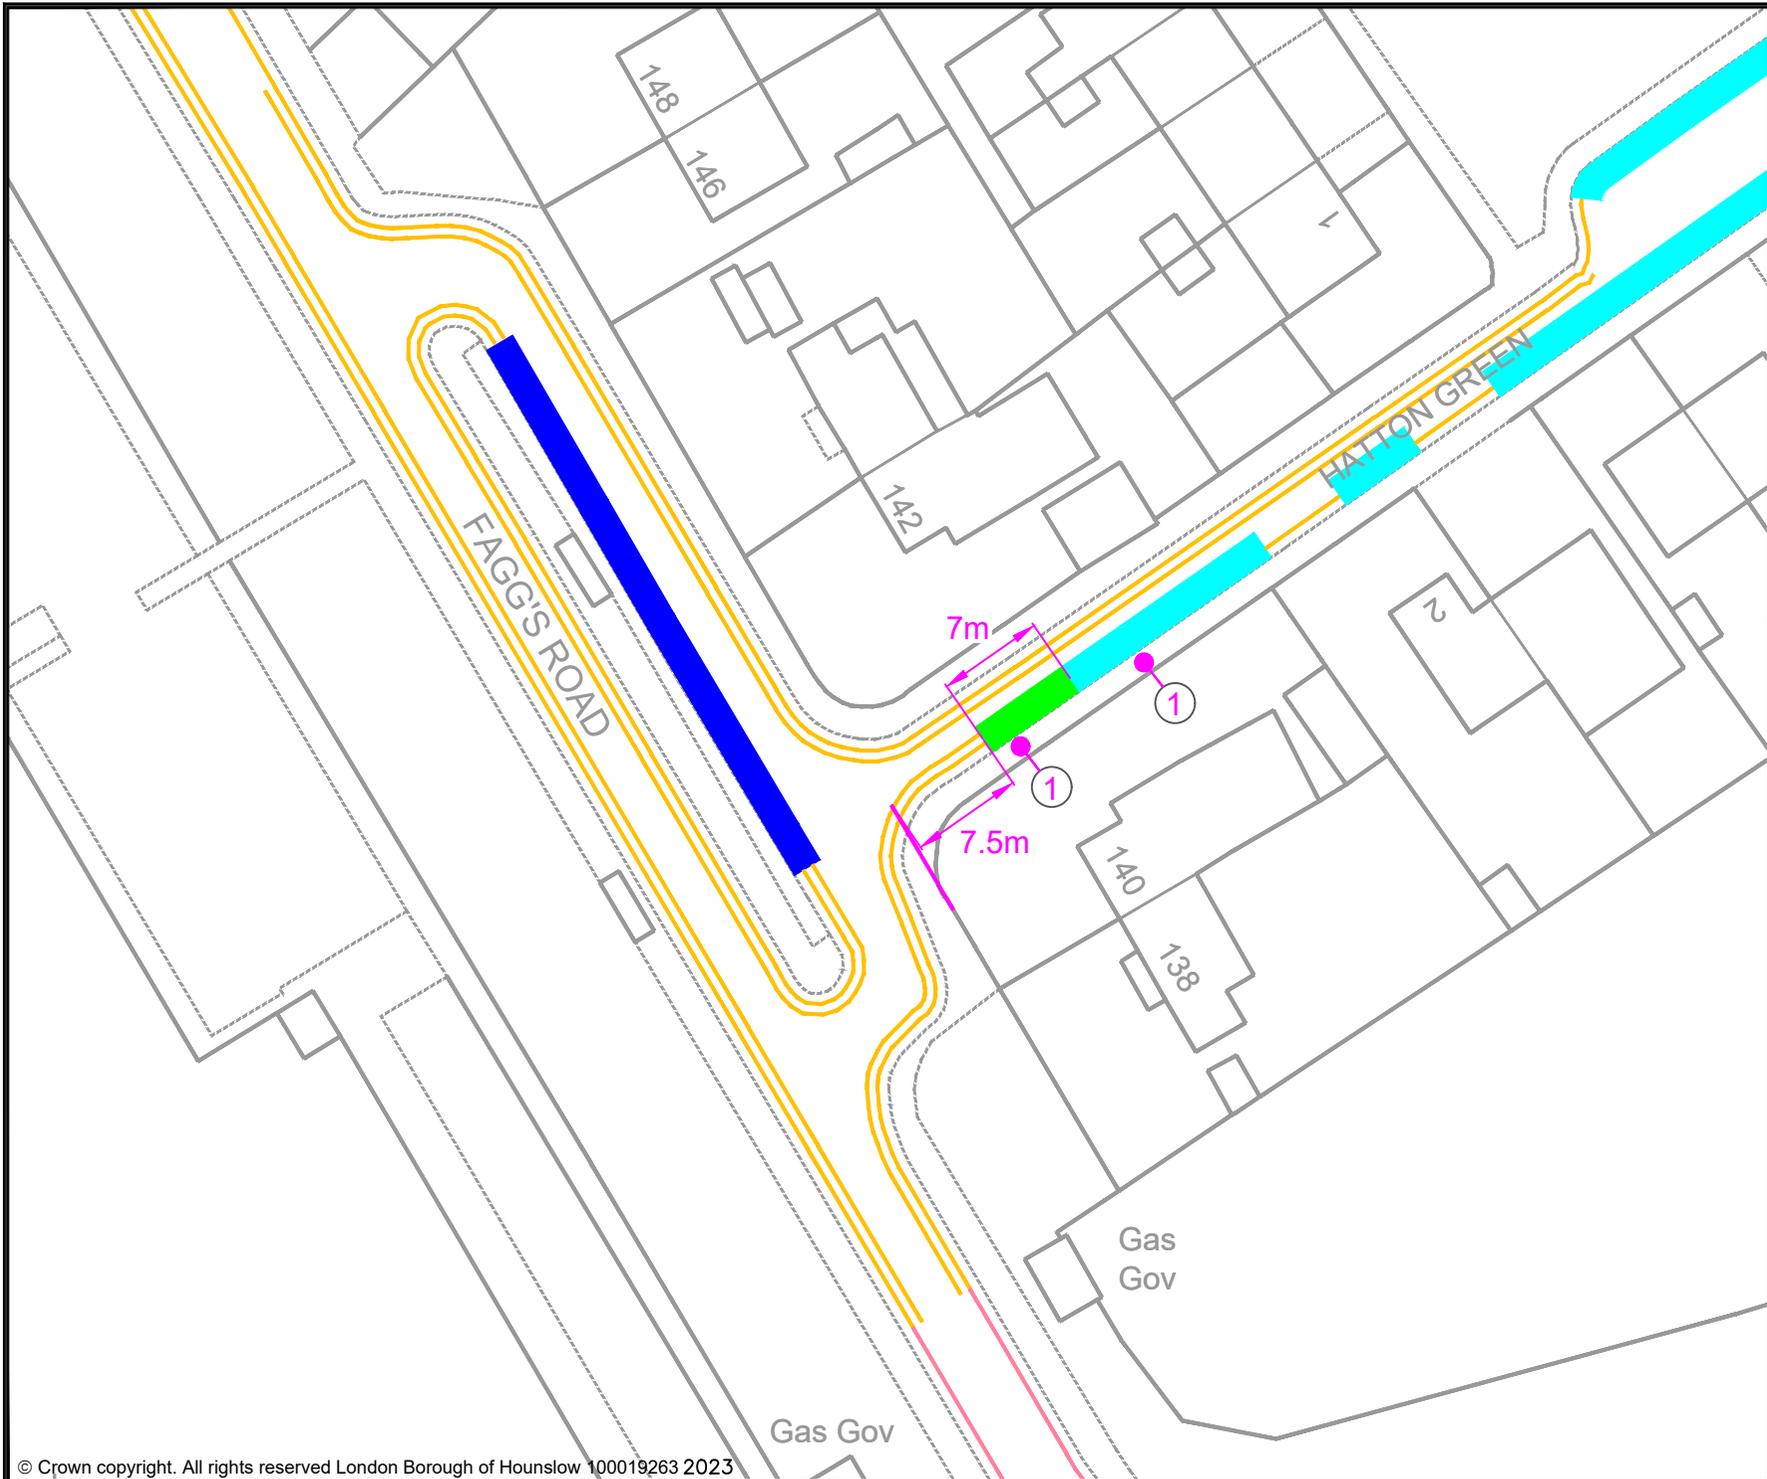

- KEY**
- MICRO-MOBILITY BAY
 - EXISTING PERMIT HOLDERS BAY
 - EXISTING PERMIT HOLDERS / 'PAY TO PARK' BAY
 - EXISTING 'PAY TO PARK' BAY
 - EXISTING BLUE BADGE HOLDER BAY
 - EXISTING ELECTRIC VEHICLE CHARGING OR CAR CLUB BAY
 - EXISTING LOADING ONLY BAY
 - EXISTING MOTOR-CYCLE ONLY BAY
 - EXISTING DOUBLE YELLOW LINES
 - EXISTING SINGLE YELLOW LINE
 - EXISTING RED ROUTE RESTRICTION
 - 1 POST / SIGN SCHEDULE NUMBER

Rev	Date	Description

Jefferson Nwokeoma
 Assistant Director of Traffic, Transport & Parking
 Hounslow House, 7 Bath Road,
 Hounslow, TW3 3EB


Client

Project
 PROPOSED MICRO-MOBILITY PARKING BAY

Drawing Title
 HATTON GREEN, FELTHAM

Drawing Status
 PROPOSED

Drawn AN	Approved AC	Date JUNE-2023	Scale 1:500	Size A4
Dwg No -				Rev -

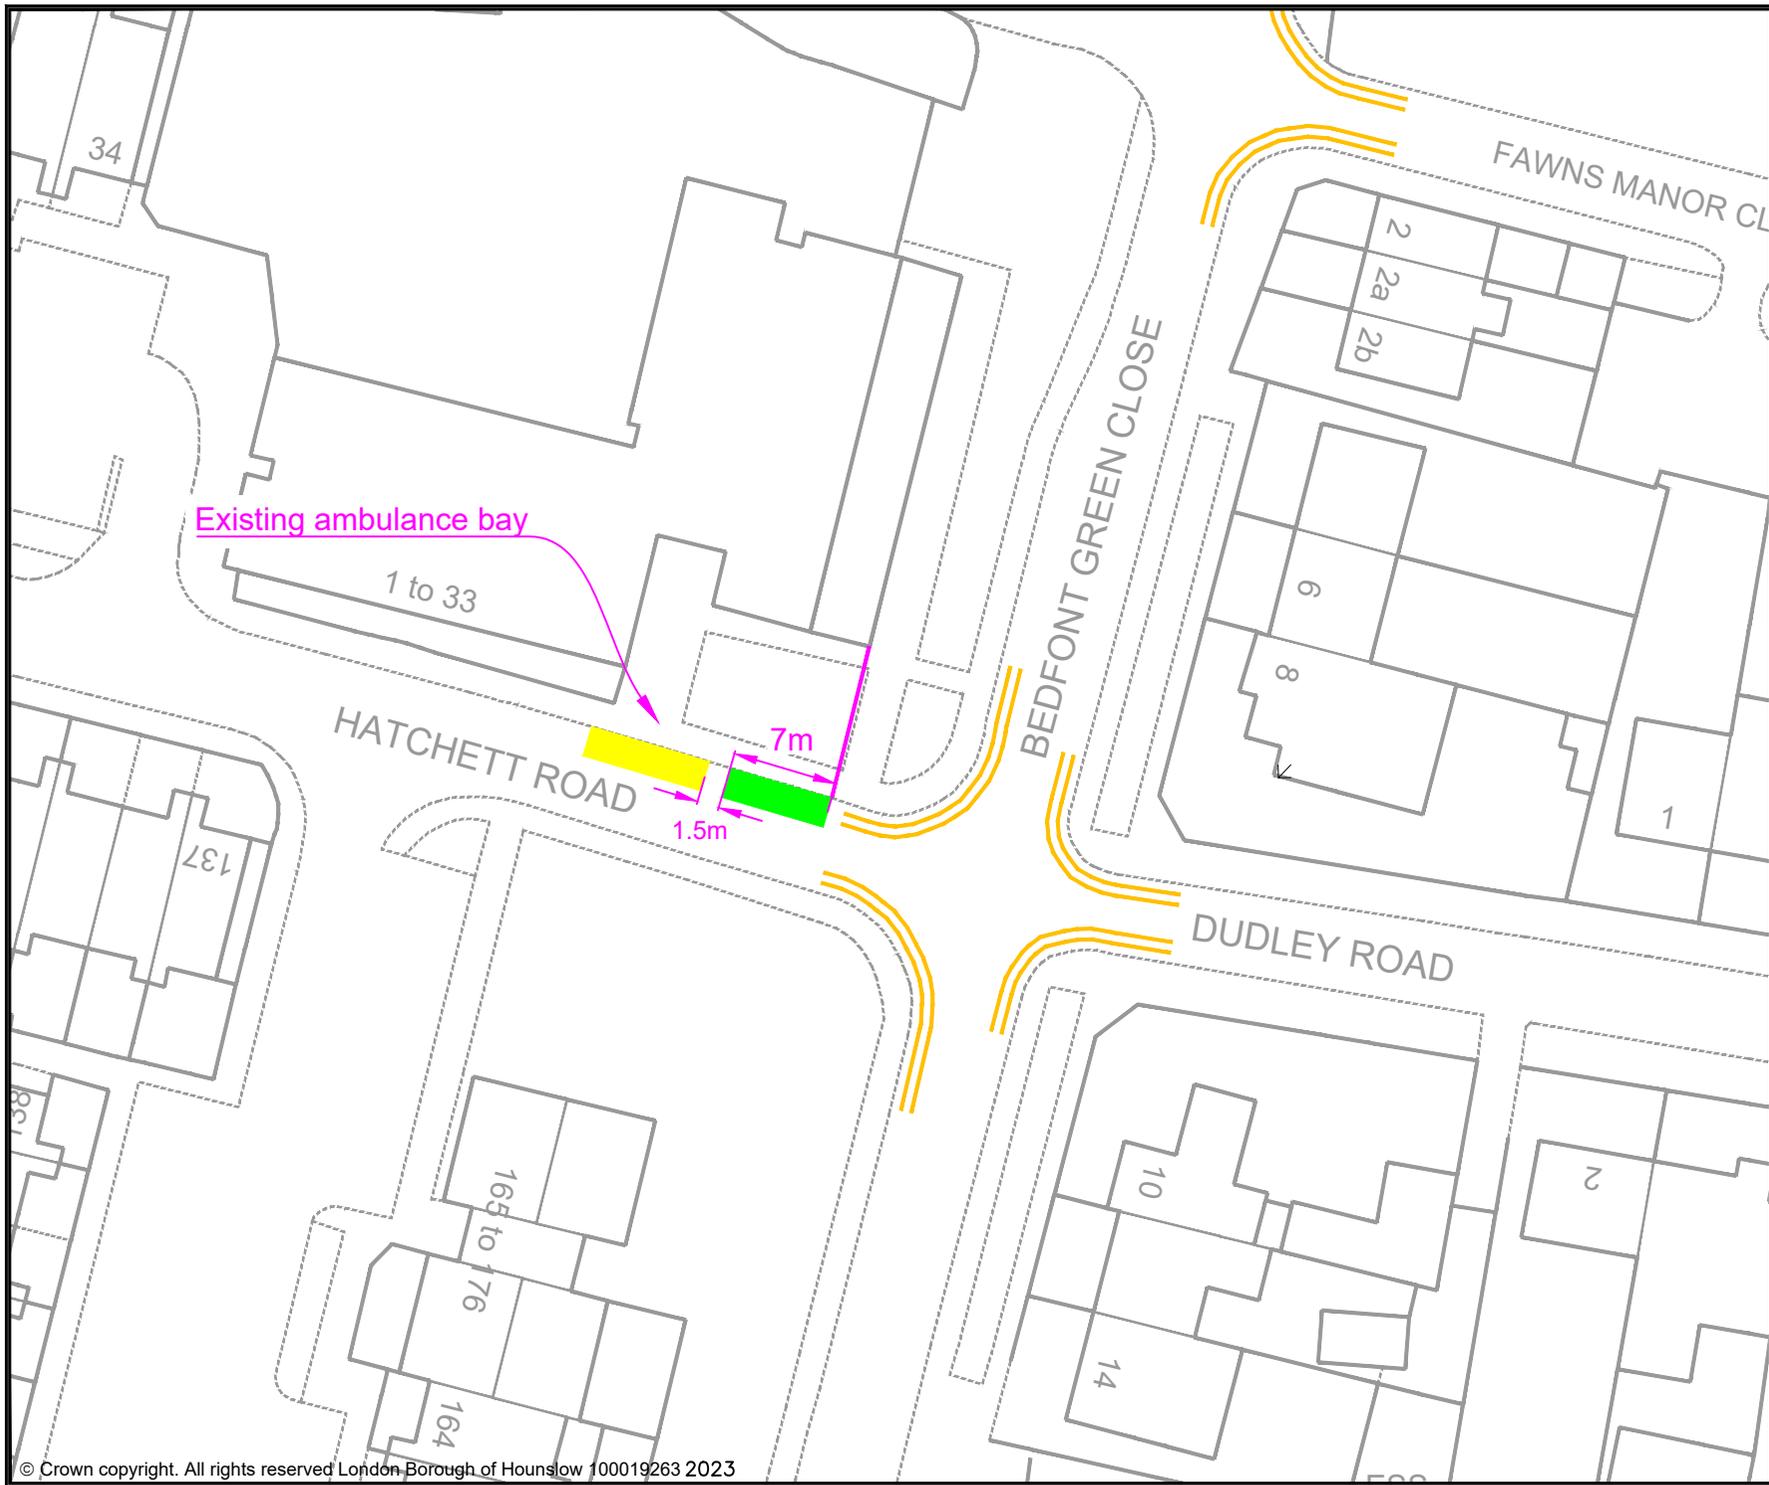

Existing ambulance bay

- KEY**
- MICRO-MOBILITY BAY
 - EXISTING PERMIT HOLDERS BAY
 - EXISTING PERMIT HOLDERS / 'PAY TO PARK' BAY
 - EXISTING 'PAY TO PARK' BAY
 - EXISTING BLUE BADGE HOLDER BAY
 - EXISTING ELECTRIC VEHICLE CHARGING OR CAR CLUB BAY
 - EXISTING LOADING ONLY BAY
 - EXISTING MOTOR-CYCLE ONLY BAY
 - EXISTING DOUBLE YELLOW LINES
 - EXISTING SINGLE YELLOW LINE
 - EXISTING RED ROUTE RESTRICTION
 - 1 POST / SIGN SCHEDULE NUMBER

Rev	Date	Description

Jefferson Nwokeoma
 Assistant Director of Traffic, Transport & Parking
 Hounslow House, 7 Bath Road,
 Hounslow, TW3 3EB

Client


Project
 PROPOSED MICRO-MOBILITY PARKING BAY

Drawing Title
 HATCHETT ROAD, BEDFONT

Drawing Status
 PROPOSED

Drawn	Approved	Date	Scale	Size
AN	AC	JUNE-2023	1:500	A4

Dwg No	Rev

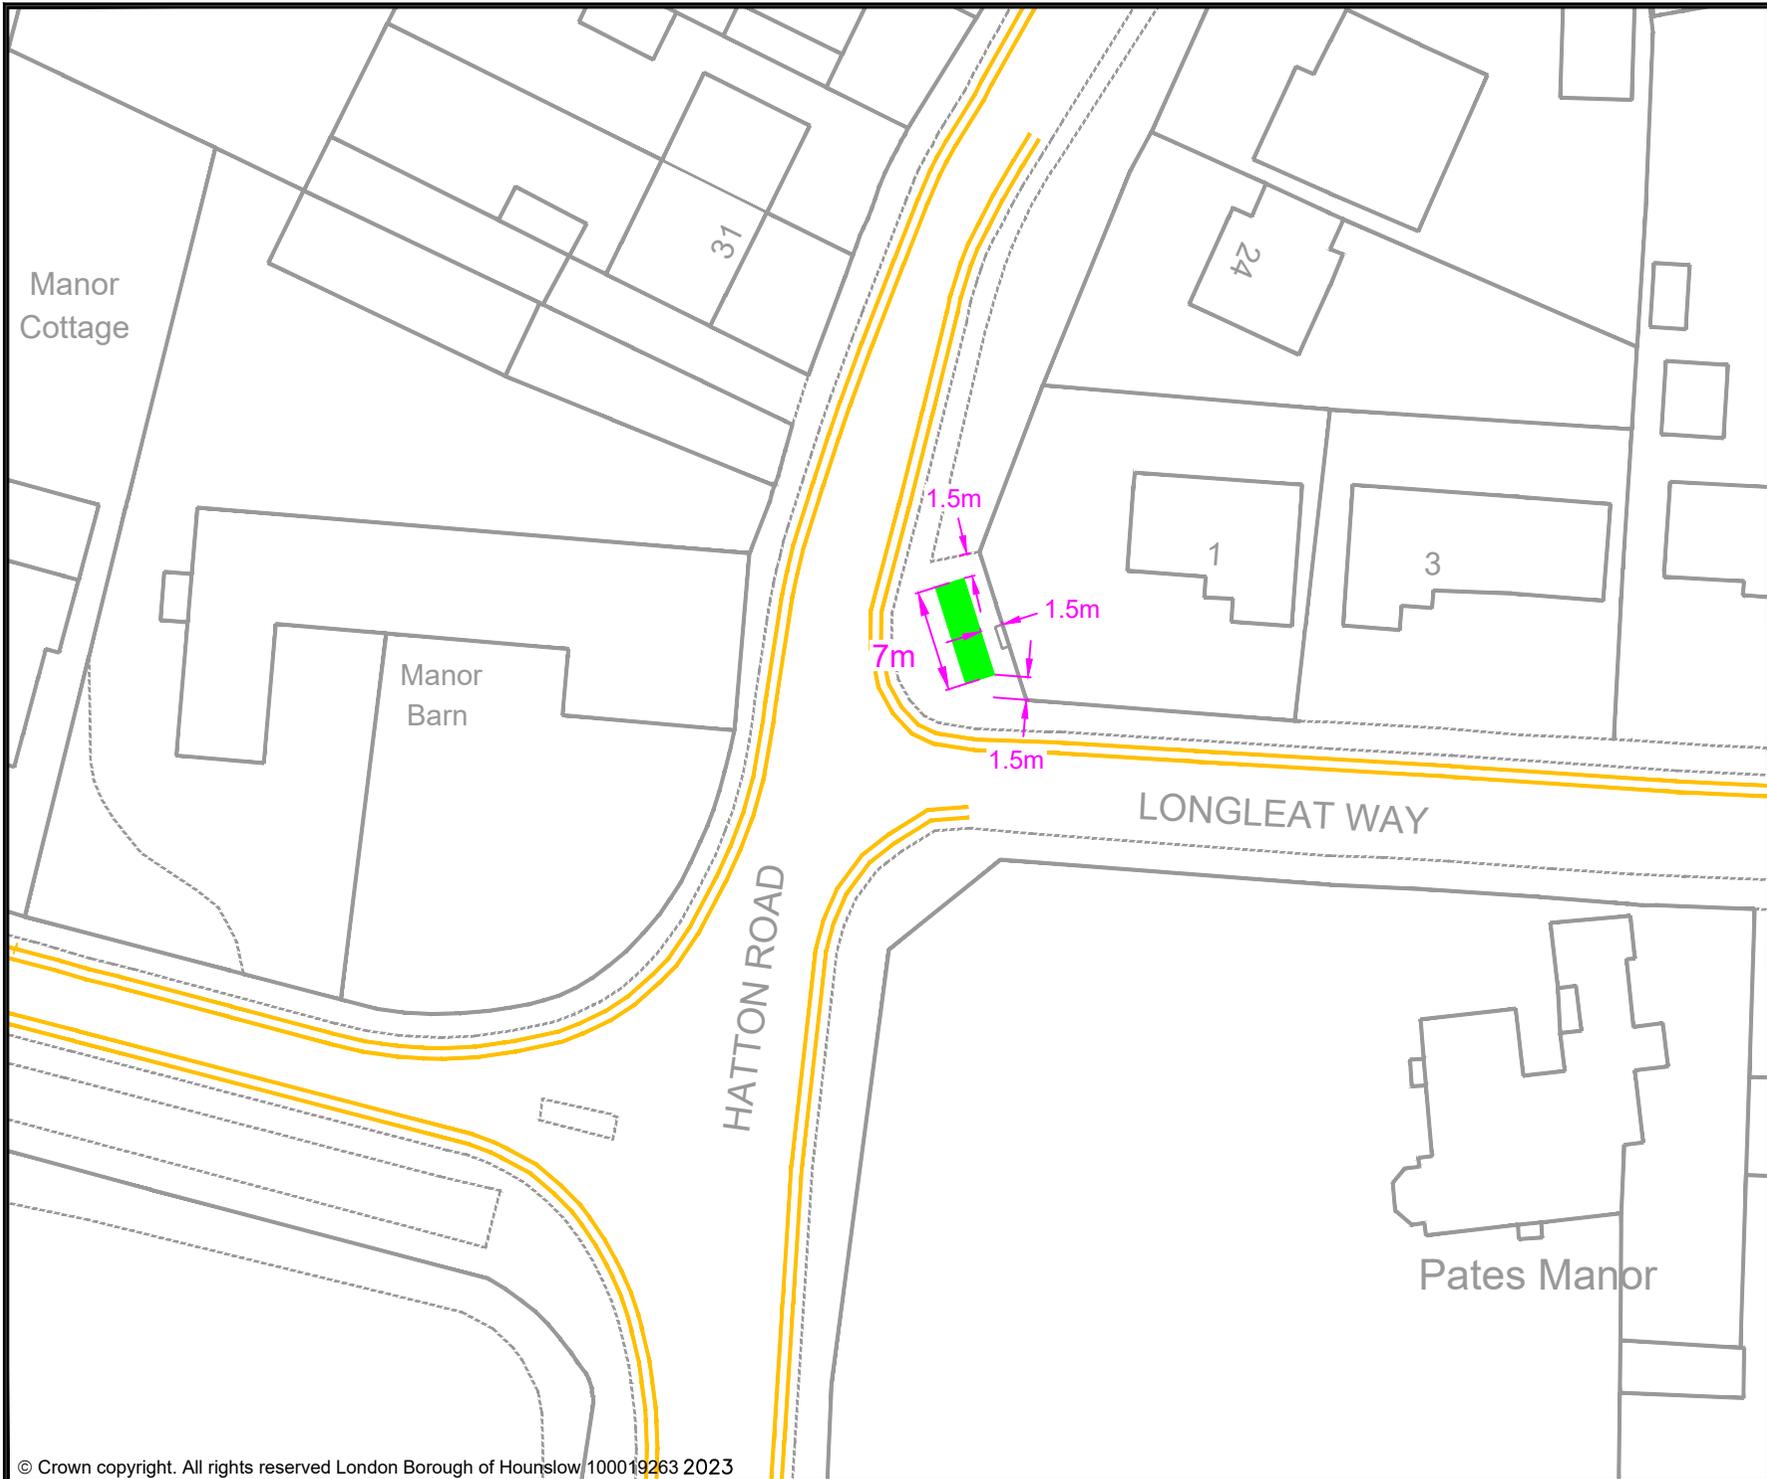

- KEY**
- MICRO-MOBILITY BAY
 - EXISTING PERMIT HOLDERS BAY
 - EXISTING PERMIT HOLDERS / 'PAY TO PARK' BAY
 - EXISTING 'PAY TO PARK' BAY
 - EXISTING BLUE BADGE HOLDER BAY
 - EXISTING ELECTRIC VEHICLE CHARGING OR CAR CLUB BAY
 - EXISTING LOADING ONLY BAY
 - EXISTING MOTOR-CYCLE ONLY BAY
 - EXISTING DOUBLE YELLOW LINES
 - EXISTING SINGLE YELLOW LINE
 - EXISTING RED ROUTE RESTRICTION
 - 1 POST / SIGN SCHEDULE NUMBER

Rev	Date	Description
-	-	-

Jefferson Nwokeoma
 Assistant Director of Traffic, Transport & Parking
 Hounslow House, 7 Bath Road,
 Hounslow, TW3 3EB

Client


Project
 PROPOSED MICRO-MOBILITY PARKING BAY

Drawing Title
 LONGLEAT WAY, BEDFONT

Drawing Status
 PROPOSED

Drawn	Approved	Date	Scale	Size
AN	AC	JUNE-2023	1:500	A4

Dwg No	Rev
-	-

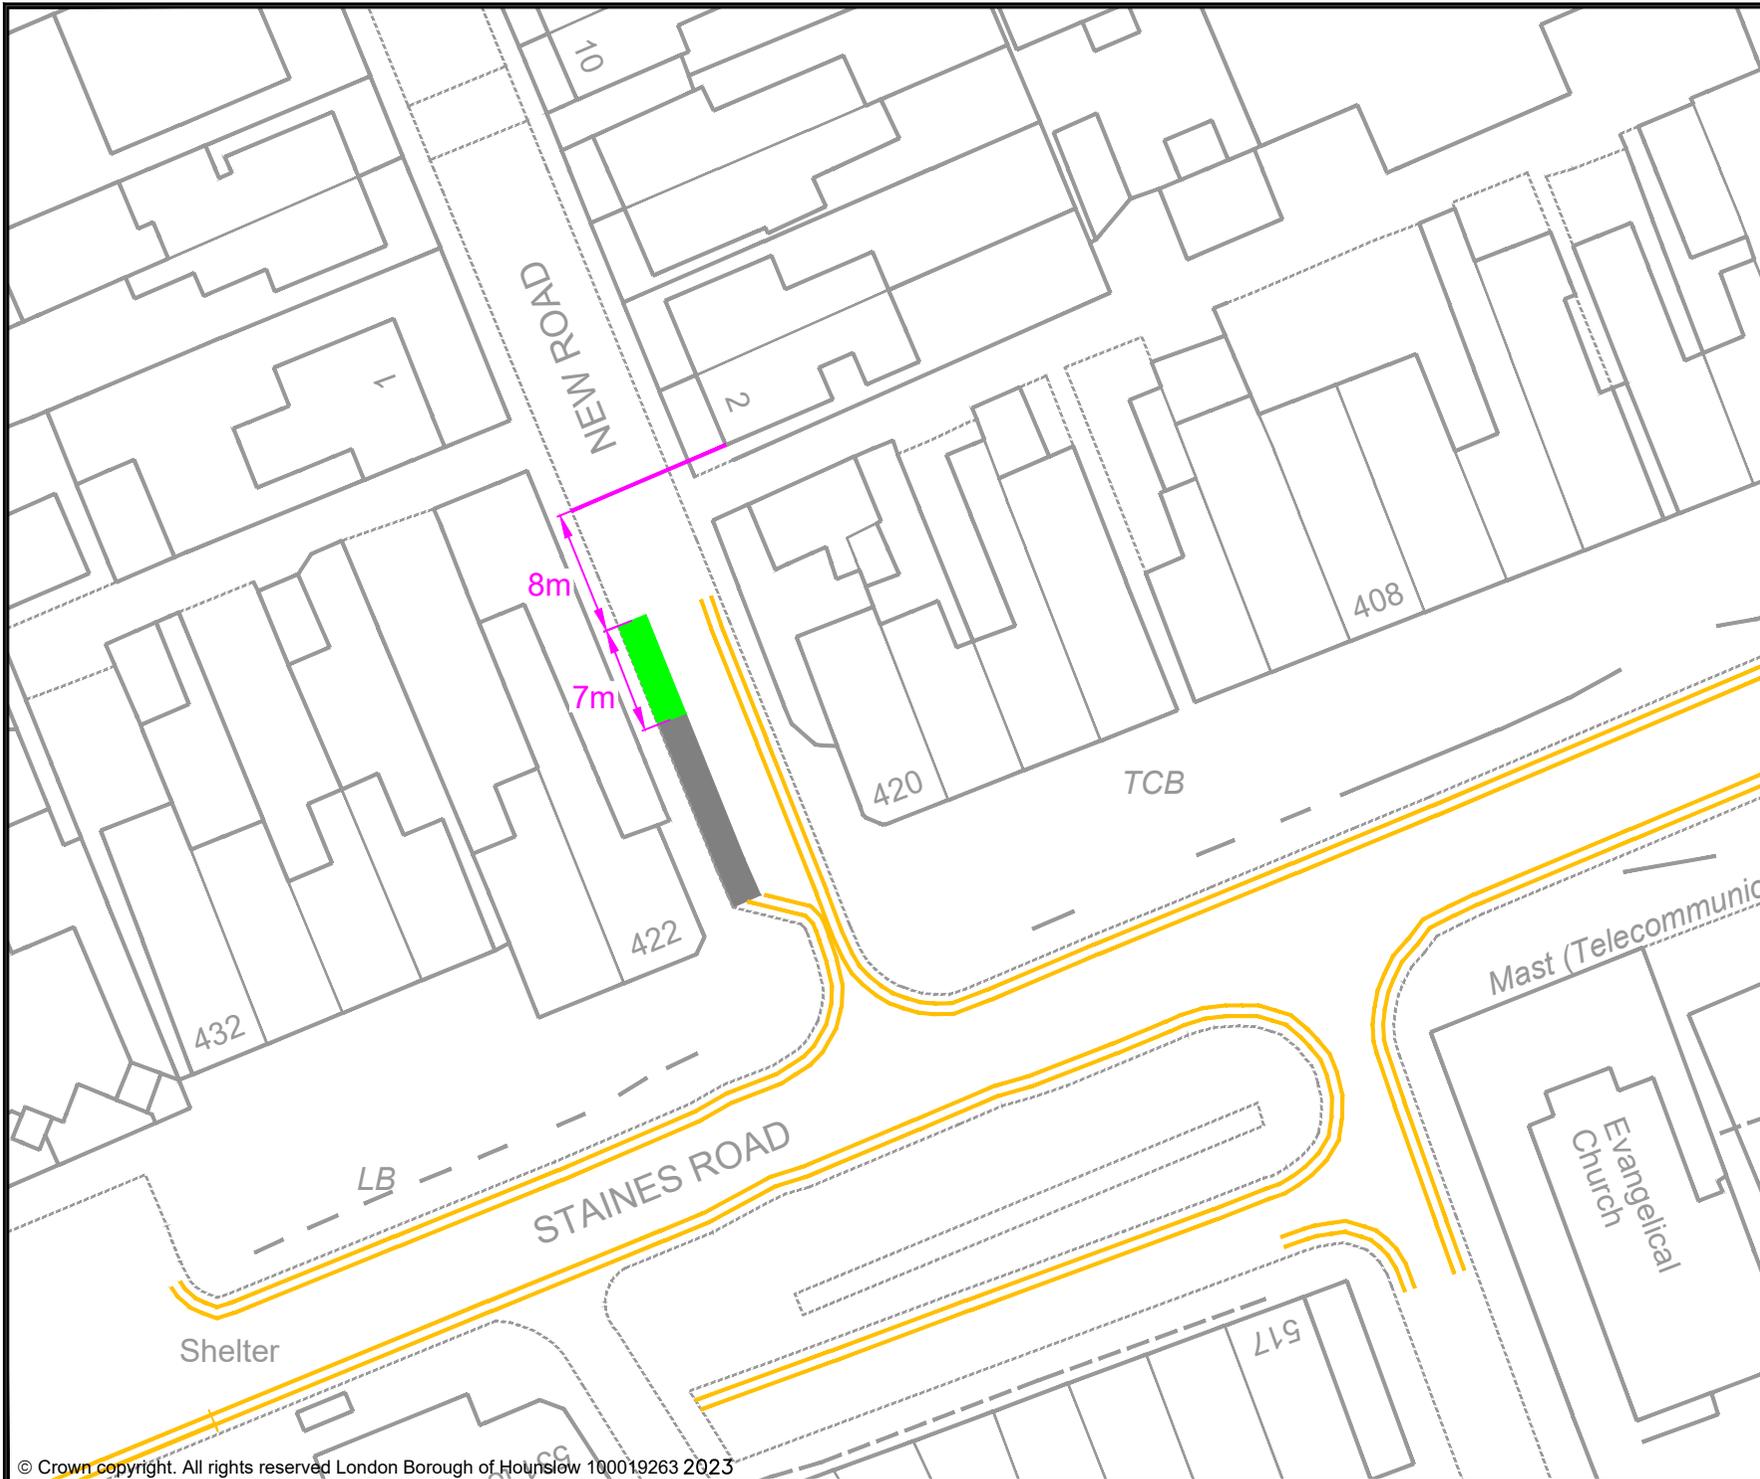

- KEY**
- MICRO-MOBILITY BAY
 - EXISTING PERMIT HOLDERS BAY
 - EXISTING PERMIT HOLDERS / 'PAY TO PARK' BAY
 - EXISTING 'PAY TO PARK' BAY
 - EXISTING BLUE BADGE HOLDER BAY
 - EXISTING ELECTRIC VEHICLE CHARGING OR CAR CLUB BAY
 - EXISTING LOADING ONLY BAY
 - EXISTING MOTOR-CYCLE ONLY BAY
 - EXISTING DOUBLE YELLOW LINES
 - EXISTING SINGLE YELLOW LINE
 - EXISTING RED ROUTE RESTRICTION
 - 1 POST / SIGN SCHEDULE NUMBER

Rev	Date	Description

Jefferson Nwokeoma
 Assistant Director of Traffic, Transport & Parking
 Hounslow House, 7 Bath Road,
 Hounslow, TW3 3EB

Client


Project
 PROPOSED MICRO-MOBILITY PARKING BAY

Drawing Title
 NEW ROAD, BEDFONT

Drawing Status
 PROPOSED

Drawn	Approved	Date	Scale	Size
AN	AC	JUNE-2023	1:500	A4

Dwg No	Rev

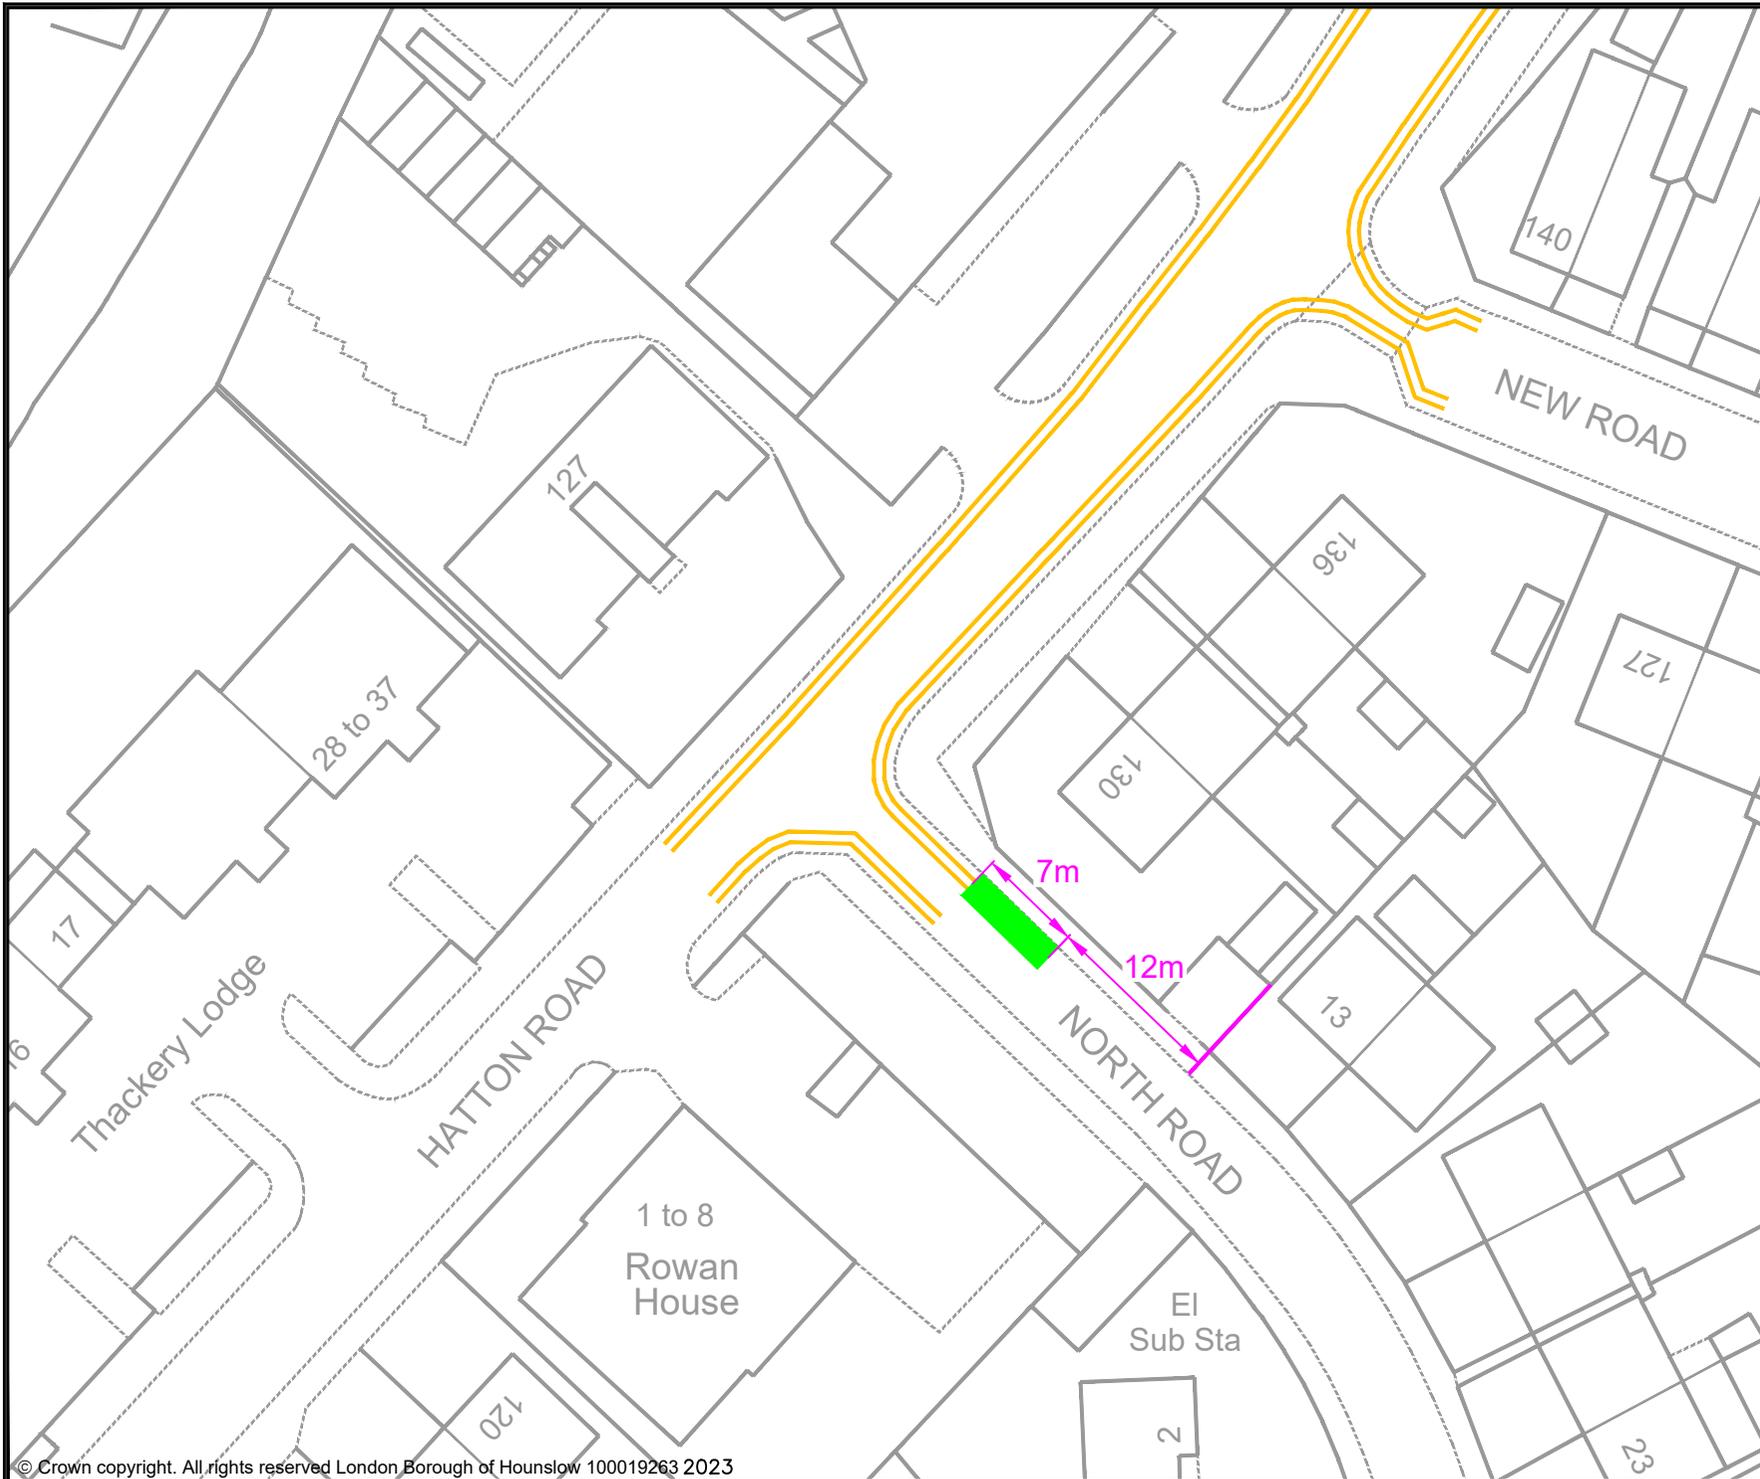

- KEY**
- MICRO-MOBILITY BAY
 - EXISTING PERMIT HOLDERS BAY
 - EXISTING PERMIT HOLDERS / 'PAY TO PARK' BAY
 - EXISTING 'PAY TO PARK' BAY
 - EXISTING BLUE BADGE HOLDER BAY
 - EXISTING ELECTRIC VEHICLE CHARGING OR CAR CLUB BAY
 - EXISTING LOADING ONLY BAY
 - EXISTING MOTOR-CYCLE ONLY BAY
 - EXISTING DOUBLE YELLOW LINES
 - EXISTING SINGLE YELLOW LINE
 - EXISTING RED ROUTE RESTRICTION
 - 1 POST / SIGN SCHEDULE NUMBER

Rev	Date	Description

Jefferson Nwokeoma
 Assistant Director of Traffic, Transport & Parking
 Hounslow House, 7 Bath Road,
 Hounslow, TW3 3EB

Client 	
------------	--


Project
 PROPOSED MICRO-MOBILITY PARKING BAY

Drawing Title
 NORTH ROAD, BEDFONT

Drawing Status
 PROPOSED

Drawn	Approved	Date	Scale	Size
AN	AC	JUNE-2023	1:500	A4

Dwg No	Rev
-	-

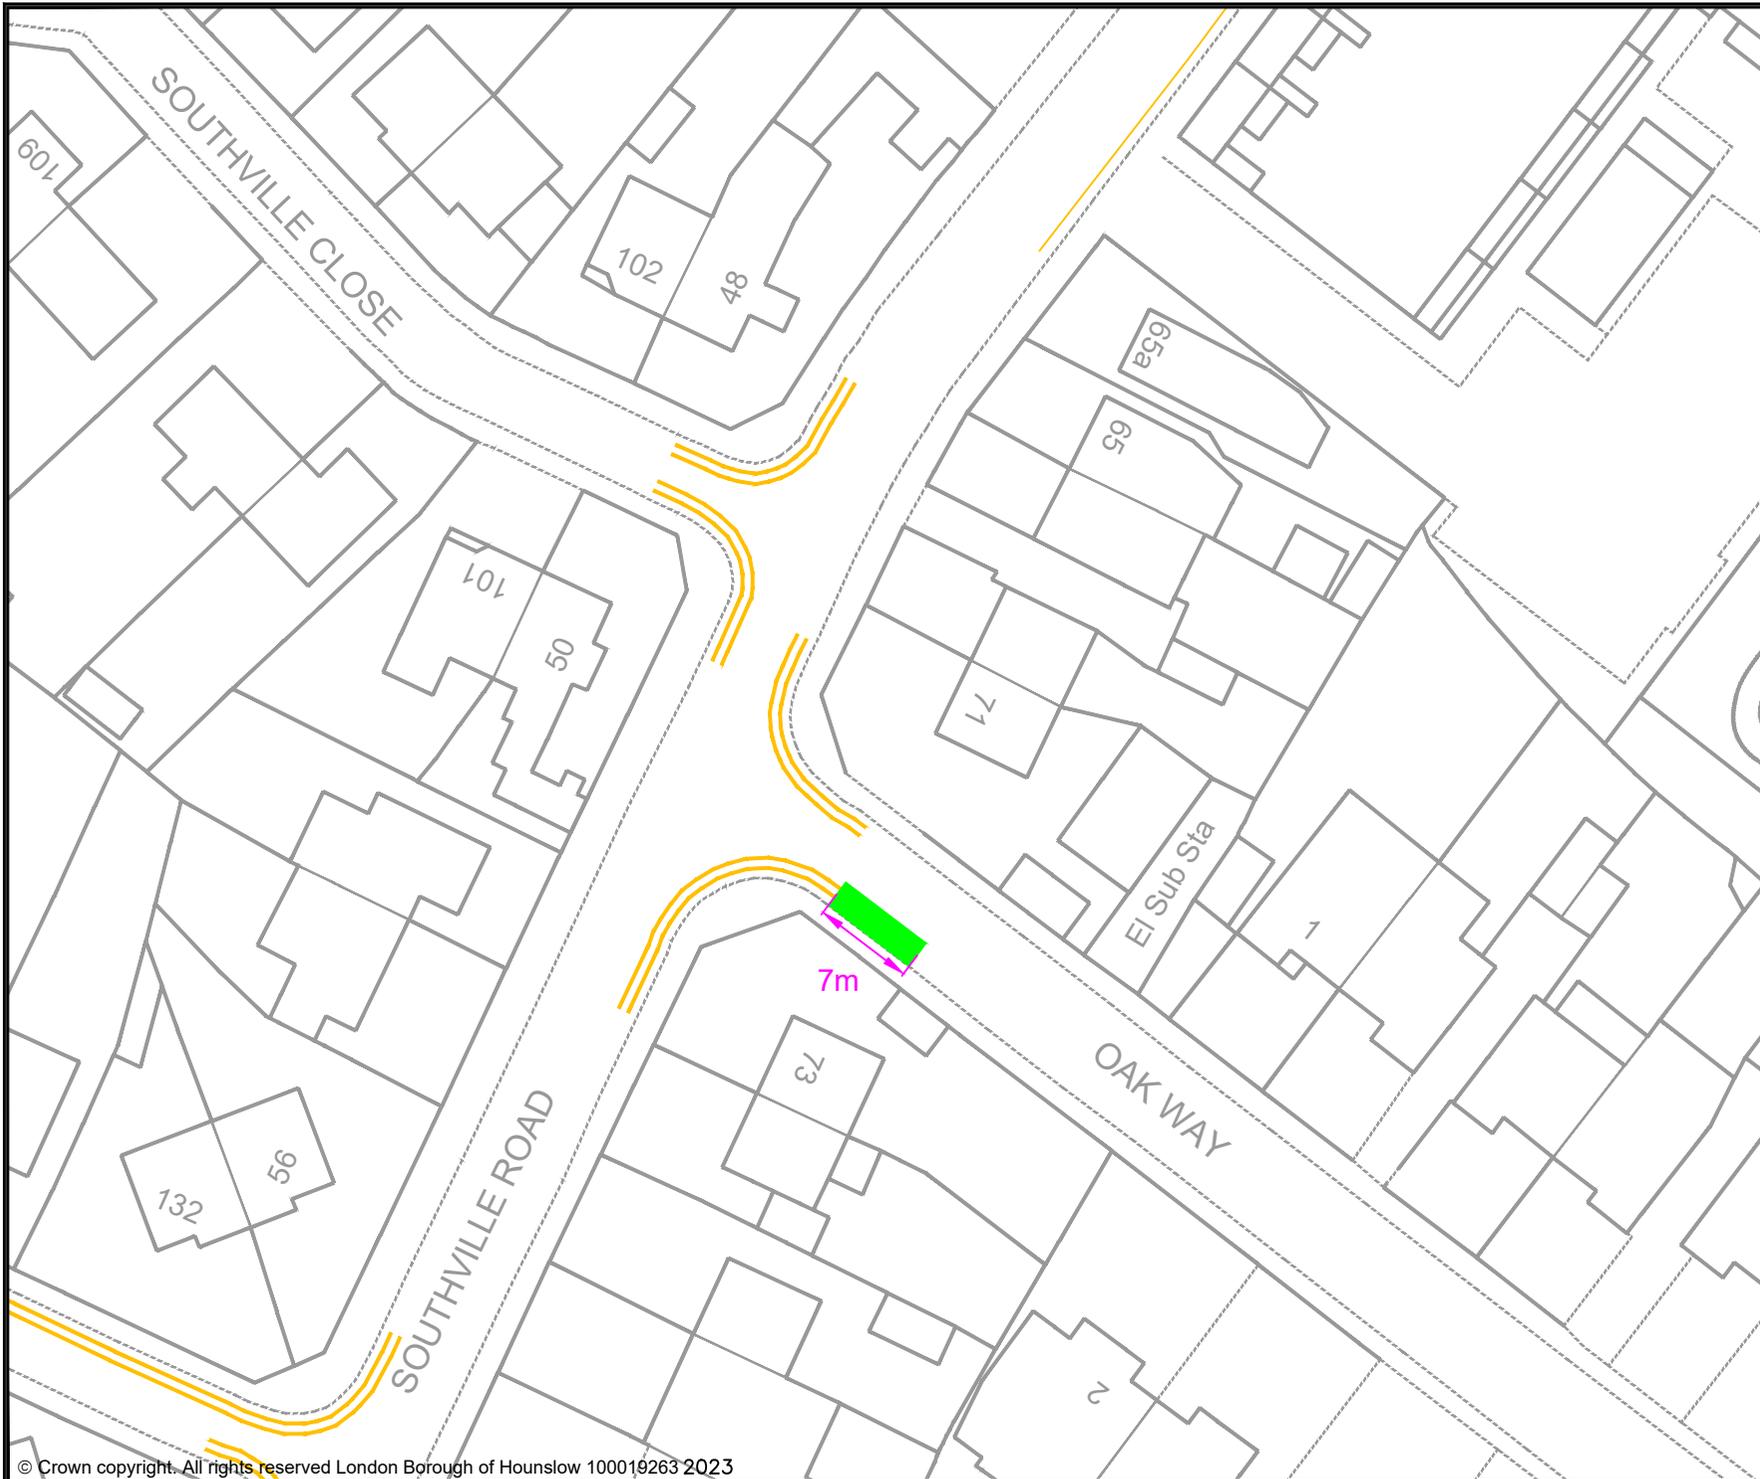

- KEY**
- MICRO-MOBILITY BAY
 - EXISTING PERMIT HOLDERS BAY
 - EXISTING PERMIT HOLDERS / 'PAY TO PARK' BAY
 - EXISTING 'PAY TO PARK' BAY
 - EXISTING BLUE BADGE HOLDER BAY
 - EXISTING ELECTRIC VEHICLE CHARGING OR CAR CLUB BAY
 - EXISTING LOADING ONLY BAY
 - EXISTING MOTOR-CYCLE ONLY BAY
 - EXISTING DOUBLE YELLOW LINES
 - EXISTING SINGLE YELLOW LINE
 - EXISTING RED ROUTE RESTRICTION
 - POST / SIGN SCHEDULE NUMBER

Rev	Date	Description
-	-	-

Jefferson Nwokeoma
 Assistant Director of Traffic, Transport & Parking
 Hounslow House, 7 Bath Road,
 Hounslow, TW3 3EB

Client


Project
 PROPOSED MICRO-MOBILITY PARKING BAY

Drawing Title
 OAK WAY, BEDFONT

Drawing Status
 PROPOSED

Drawn	Approved	Date	Scale	Size
AN	AC	JUNE-2023	1:500	A4

Dwg No	Rev
-	-

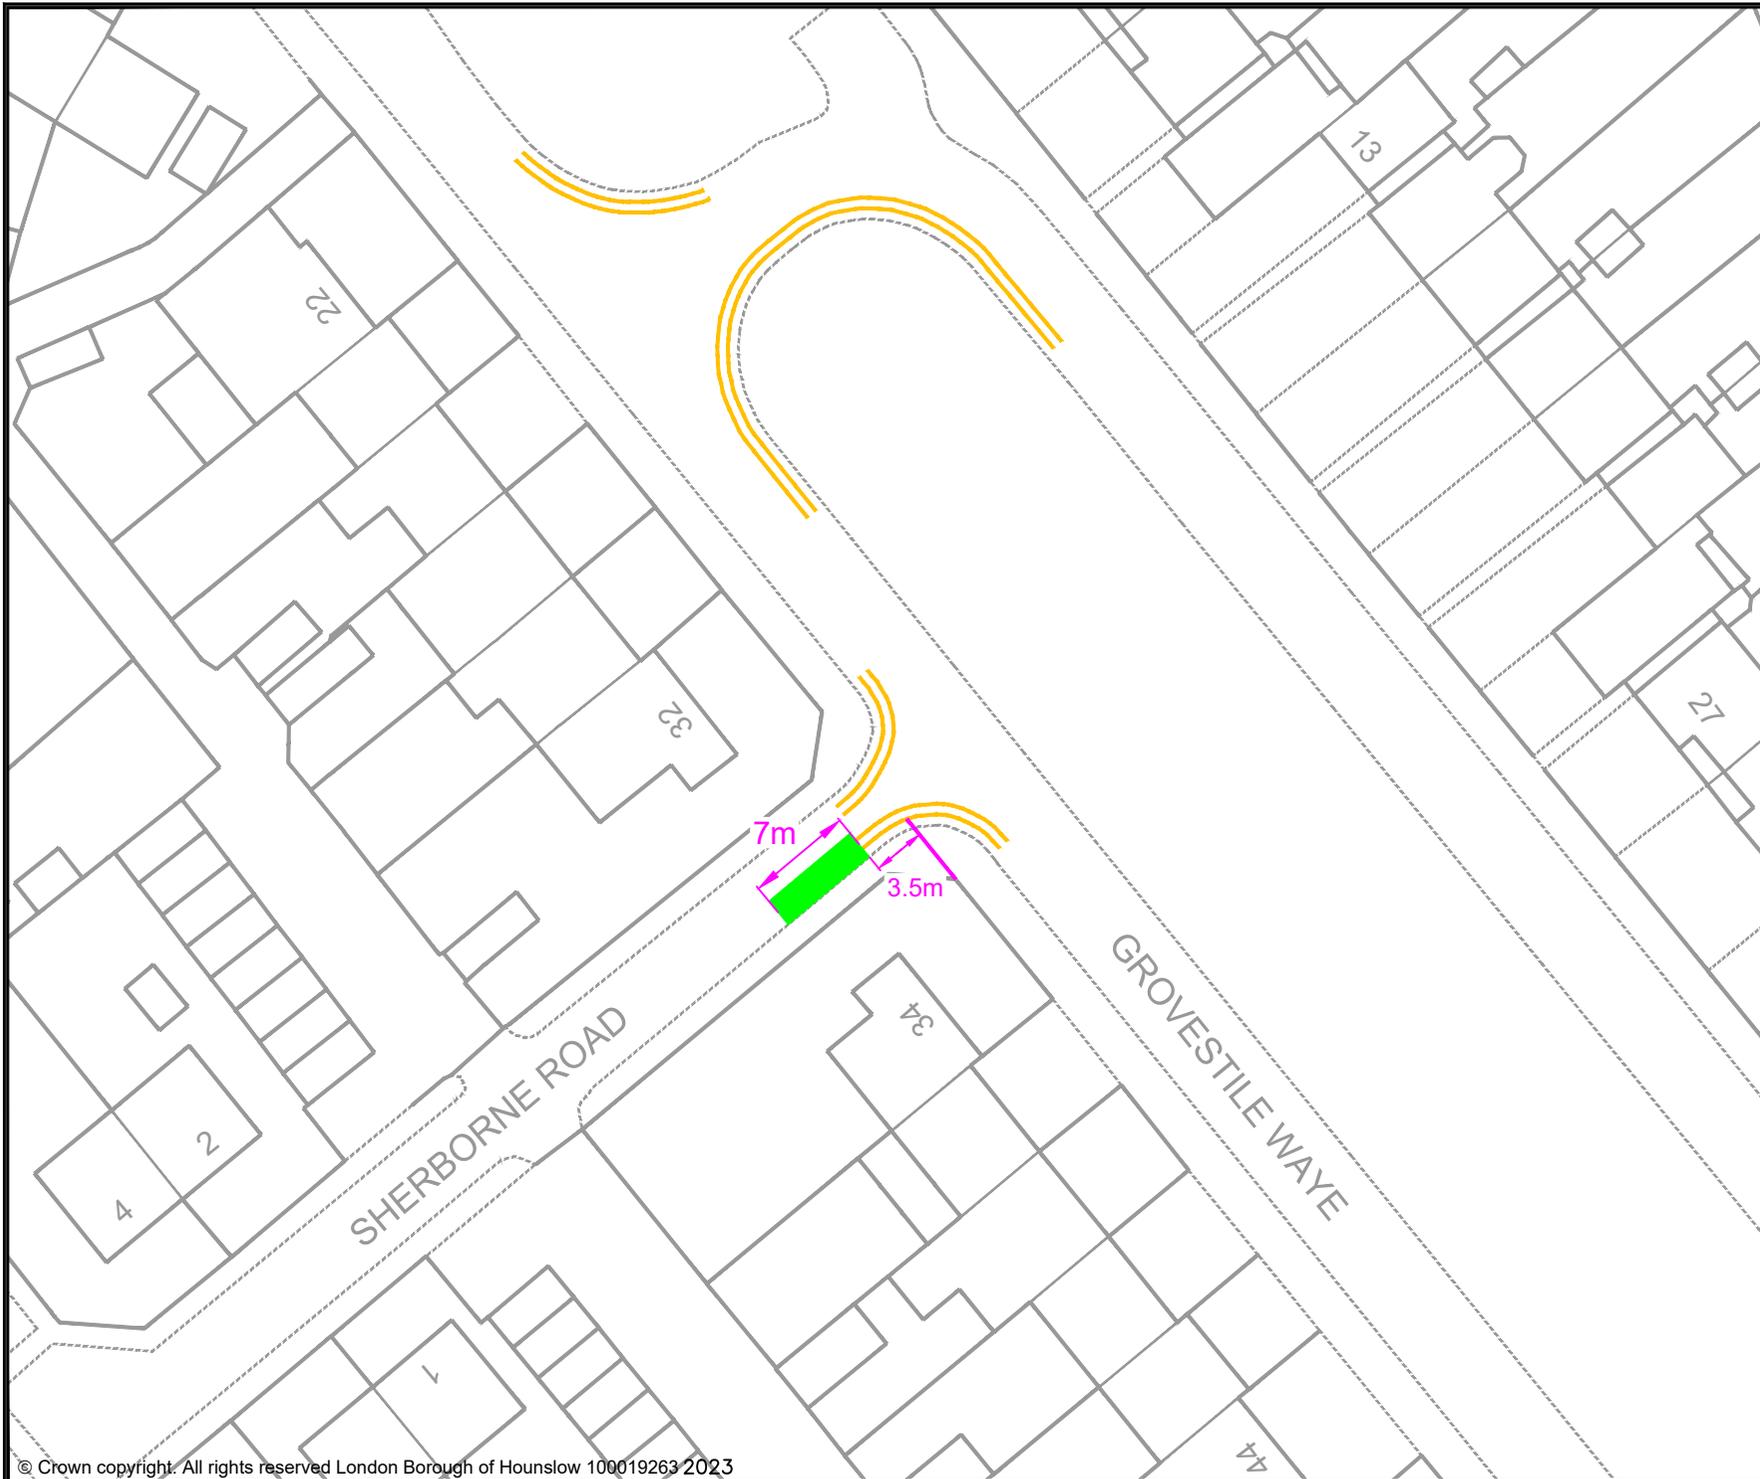

- KEY**
- MICRO-MOBILITY BAY
 - EXISTING PERMIT HOLDERS BAY
 - EXISTING PERMIT HOLDERS / 'PAY TO PARK' BAY
 - EXISTING 'PAY TO PARK' BAY
 - EXISTING BLUE BADGE HOLDER BAY
 - EXISTING ELECTRIC VEHICLE CHARGING OR CAR CLUB BAY
 - EXISTING LOADING ONLY BAY
 - EXISTING MOTOR-CYCLE ONLY BAY
 - EXISTING DOUBLE YELLOW LINES
 - EXISTING SINGLE YELLOW LINE
 - EXISTING RED ROUTE RESTRICTION
 - 1 POST / SIGN SCHEDULE NUMBER

Rev	Date	Description

Jefferson Nwokeoma
 Assistant Director of Traffic, Transport & Parking
 Hounslow House, 7 Bath Road,
 Hounslow, TW3 3EB

Client 	
------------	--


Project
 PROPOSED MICRO-MOBILITY PARKING BAY

Drawing Title
 SHERBORNE ROAD, BEDFONT

Drawing Status
 PROPOSED

Drawn	Approved	Date	Scale	Size
AN	AC	JUNE-2023	1:500	A4

Dwg No	Rev
-	-

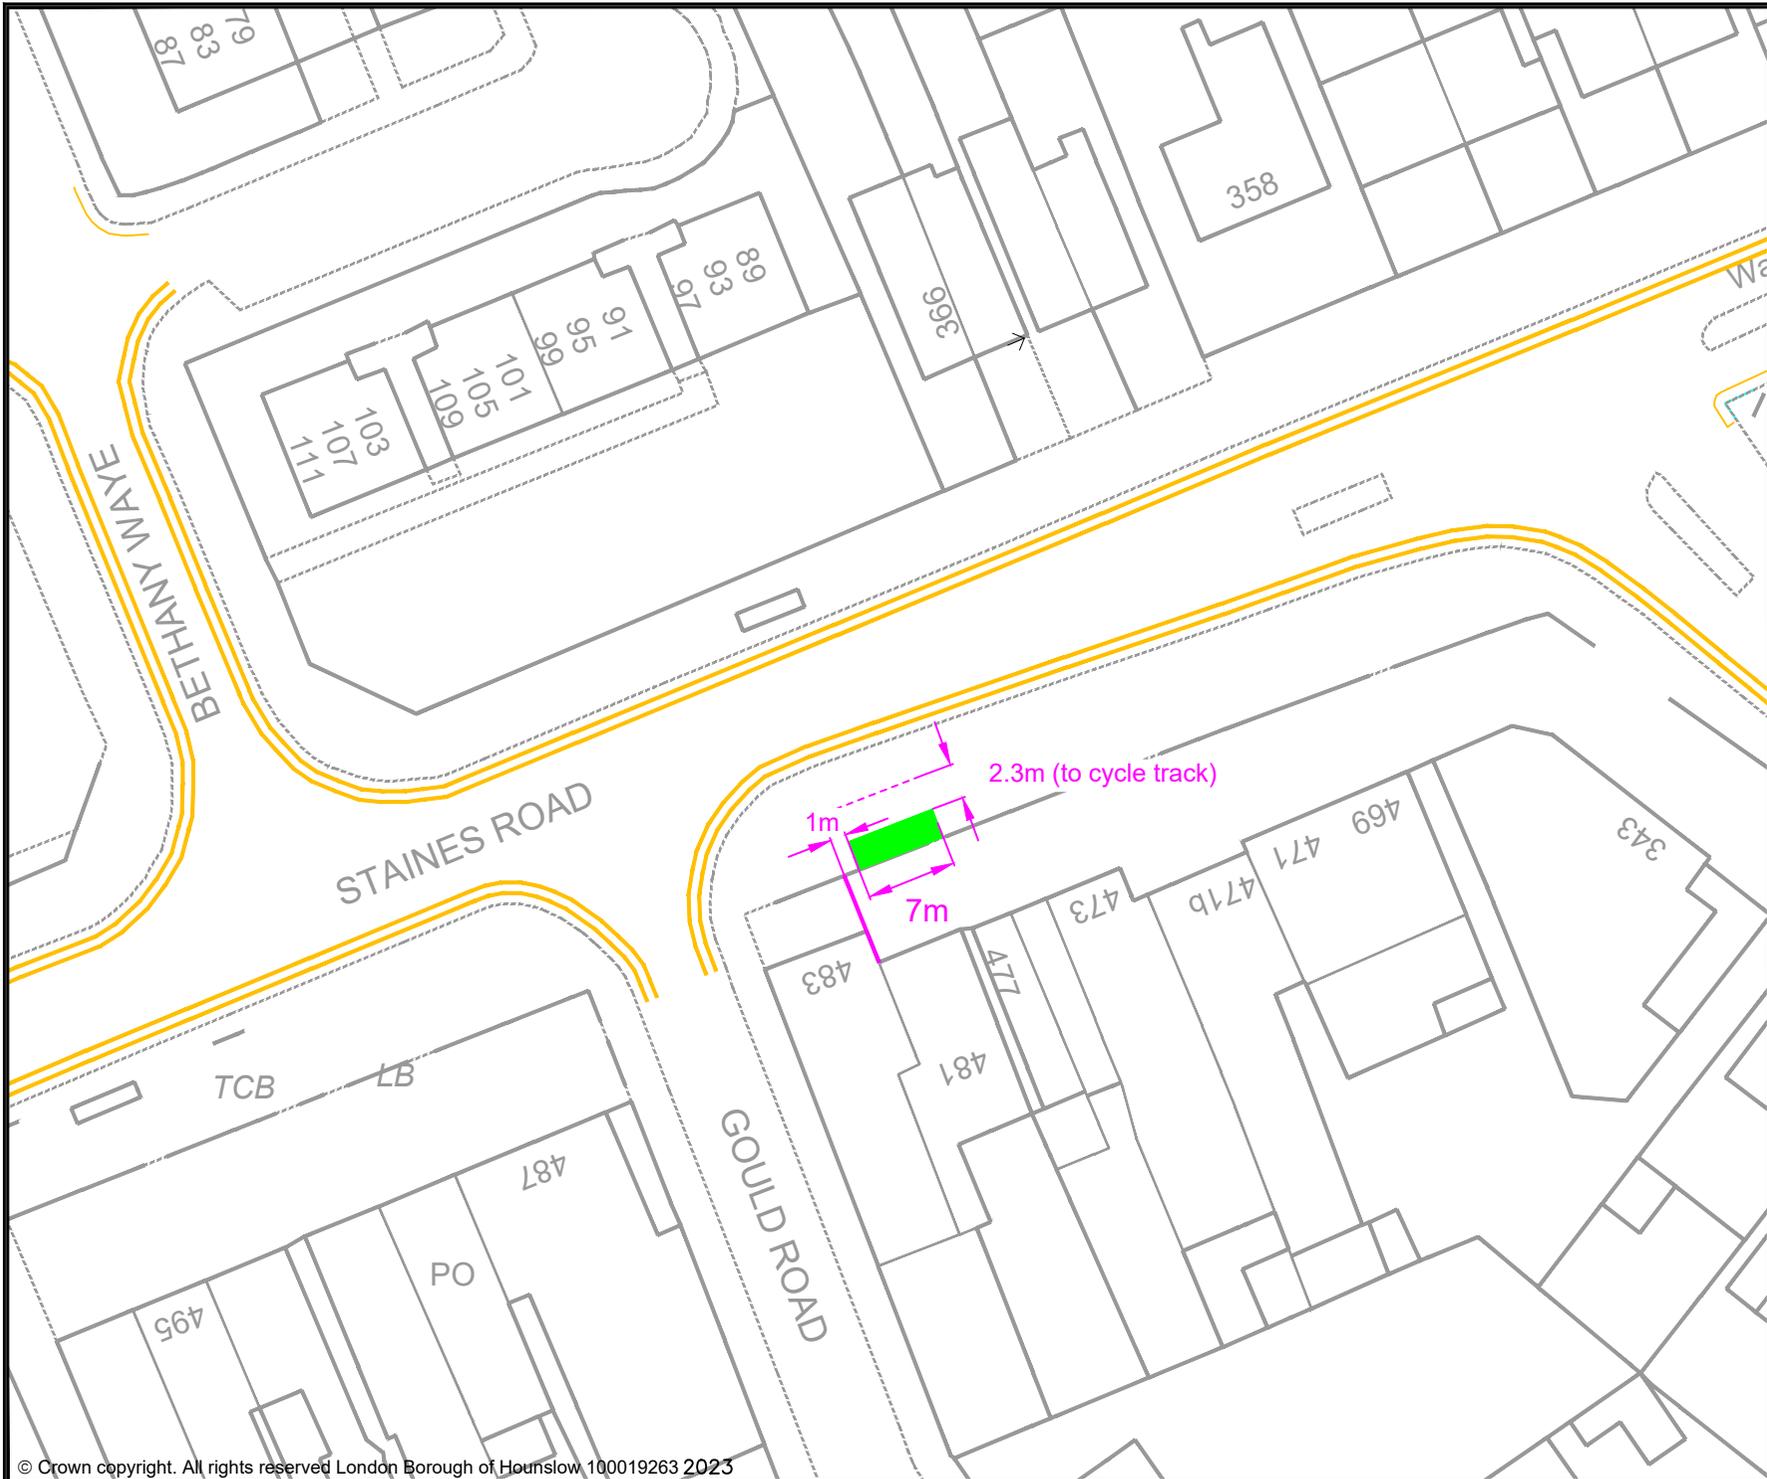

- KEY**
- MICRO-MOBILITY BAY
 - EXISTING PERMIT HOLDERS BAY
 - EXISTING PERMIT HOLDERS / 'PAY TO PARK' BAY
 - EXISTING 'PAY TO PARK' BAY
 - EXISTING BLUE BADGE HOLDER BAY
 - EXISTING ELECTRIC VEHICLE CHARGING OR CAR CLUB BAY
 - EXISTING LOADING ONLY BAY
 - EXISTING MOTOR-CYCLE ONLY BAY
 - EXISTING DOUBLE YELLOW LINES
 - EXISTING SINGLE YELLOW LINE
 - EXISTING RED ROUTE RESTRICTION
 - 1 POST / SIGN SCHEDULE NUMBER

Rev	Date	Description
<small>Jefferson Nwokeoma Assistant Director of Traffic, Transport & Parking Hounslow House, 7 Bath Road, Hounslow, TW3 3EB</small>		
Client 		
Project PROPOSED MICRO-MOBILITY PARKING BAY		
Drawing Title STAINES ROAD, BEDFONT		
Drawing Status PROPOSED		
Drawn	Approved	Date
AN	AC	JUNE-2023
Scale	Size	
1:500	A4	
Dwg No		Rev
-		-