


Appendix 7 – Proposed micromobility locations within the Heston Central Ward

For the Heston Central ward, there are a total of 12 micromobility locations proposed. All bays are proposed on the carriageway unless otherwise identified in the location description.

Street Name	Location Description	Length of Bay
<u>Bath Road, adjacent to Noel Court</u>	Section of unrestricted footway on the south side of Bath Road, east of the junction with Standard Road	7 metres (of footway)
<u>Broad Walk, opposite No. 81 Broad Walk</u>	Section of unrestricted carriageway on the north side of Broad Walk, east of the junction with Springwell Road	7 metres (of unrestricted carriageway)
<u>Church Road, adjacent to Nos. 1-5 Stanworth Court</u>	Section of unrestricted footway on the west side of Church Road, south of the junction with Heston Road	7 metres (of footway)
<u>Greencroft Road, adjacent to No. 4 Greencroft Road</u>	Section of unrestricted carriageway on the west side of Greencroft Road, north of the junction with Great West Road	7 metres (of unrestricted carriageway)
<u>Kingswood Avenue, south of the A4 (access road)</u>	Section of unrestricted carriageway on the east side of Kingswood Avenue, south of the junction with Great West Road	7 metres (of unrestricted carriageway)
<u>Lynmouth Gardens, adjacent to No. 71 Springwell Road</u>	Section of unrestricted carriageway on the south side of Lynmouth Gardens, west of the junction with Springwell Road	7 metres (of unrestricted carriageway)
<u>New Heston Road, adjacent to Heston Royal British Legion</u>	Section of unrestricted footway on the north side of New Heston Road, west of the junction with Banks Yard	5 metres (of footway)
<u>Queenswood Avenue, west of the junction with Sutton Lane</u>	Section of unrestricted carriageway on the south side of Queenswood Avenue, west of the junction with Sutton Lane	7 metres (of unrestricted carriageway)
<u>Summerhouse Avenue, adjacent to No. 120 Vicarage Farm Road</u>	Section of unrestricted carriageway on the south side of Summerhouse Avenue, west of the junction with Vicarage Farm Road	7 metres (of unrestricted carriageway)
<u>Sutton Square, adjacent to No. 129 West Way</u>	Section of unrestricted carriageway on the west side of Sutton Square, south of the junction with West Way	6 metres (of unrestricted carriageway)
<u>Vicarage Farm Road, junction with the Great West Road</u>	Section of unrestricted footway on the west side of Vicarage Farm Road, at the junction with Great West Road	6 metres (of footway)
<u>West Way, adjacent to No. 9 The Crossways</u>	Section of unrestricted carriageway on the west side of West Way, south of the junction with The Crossways	7 metres (of unrestricted carriageway)

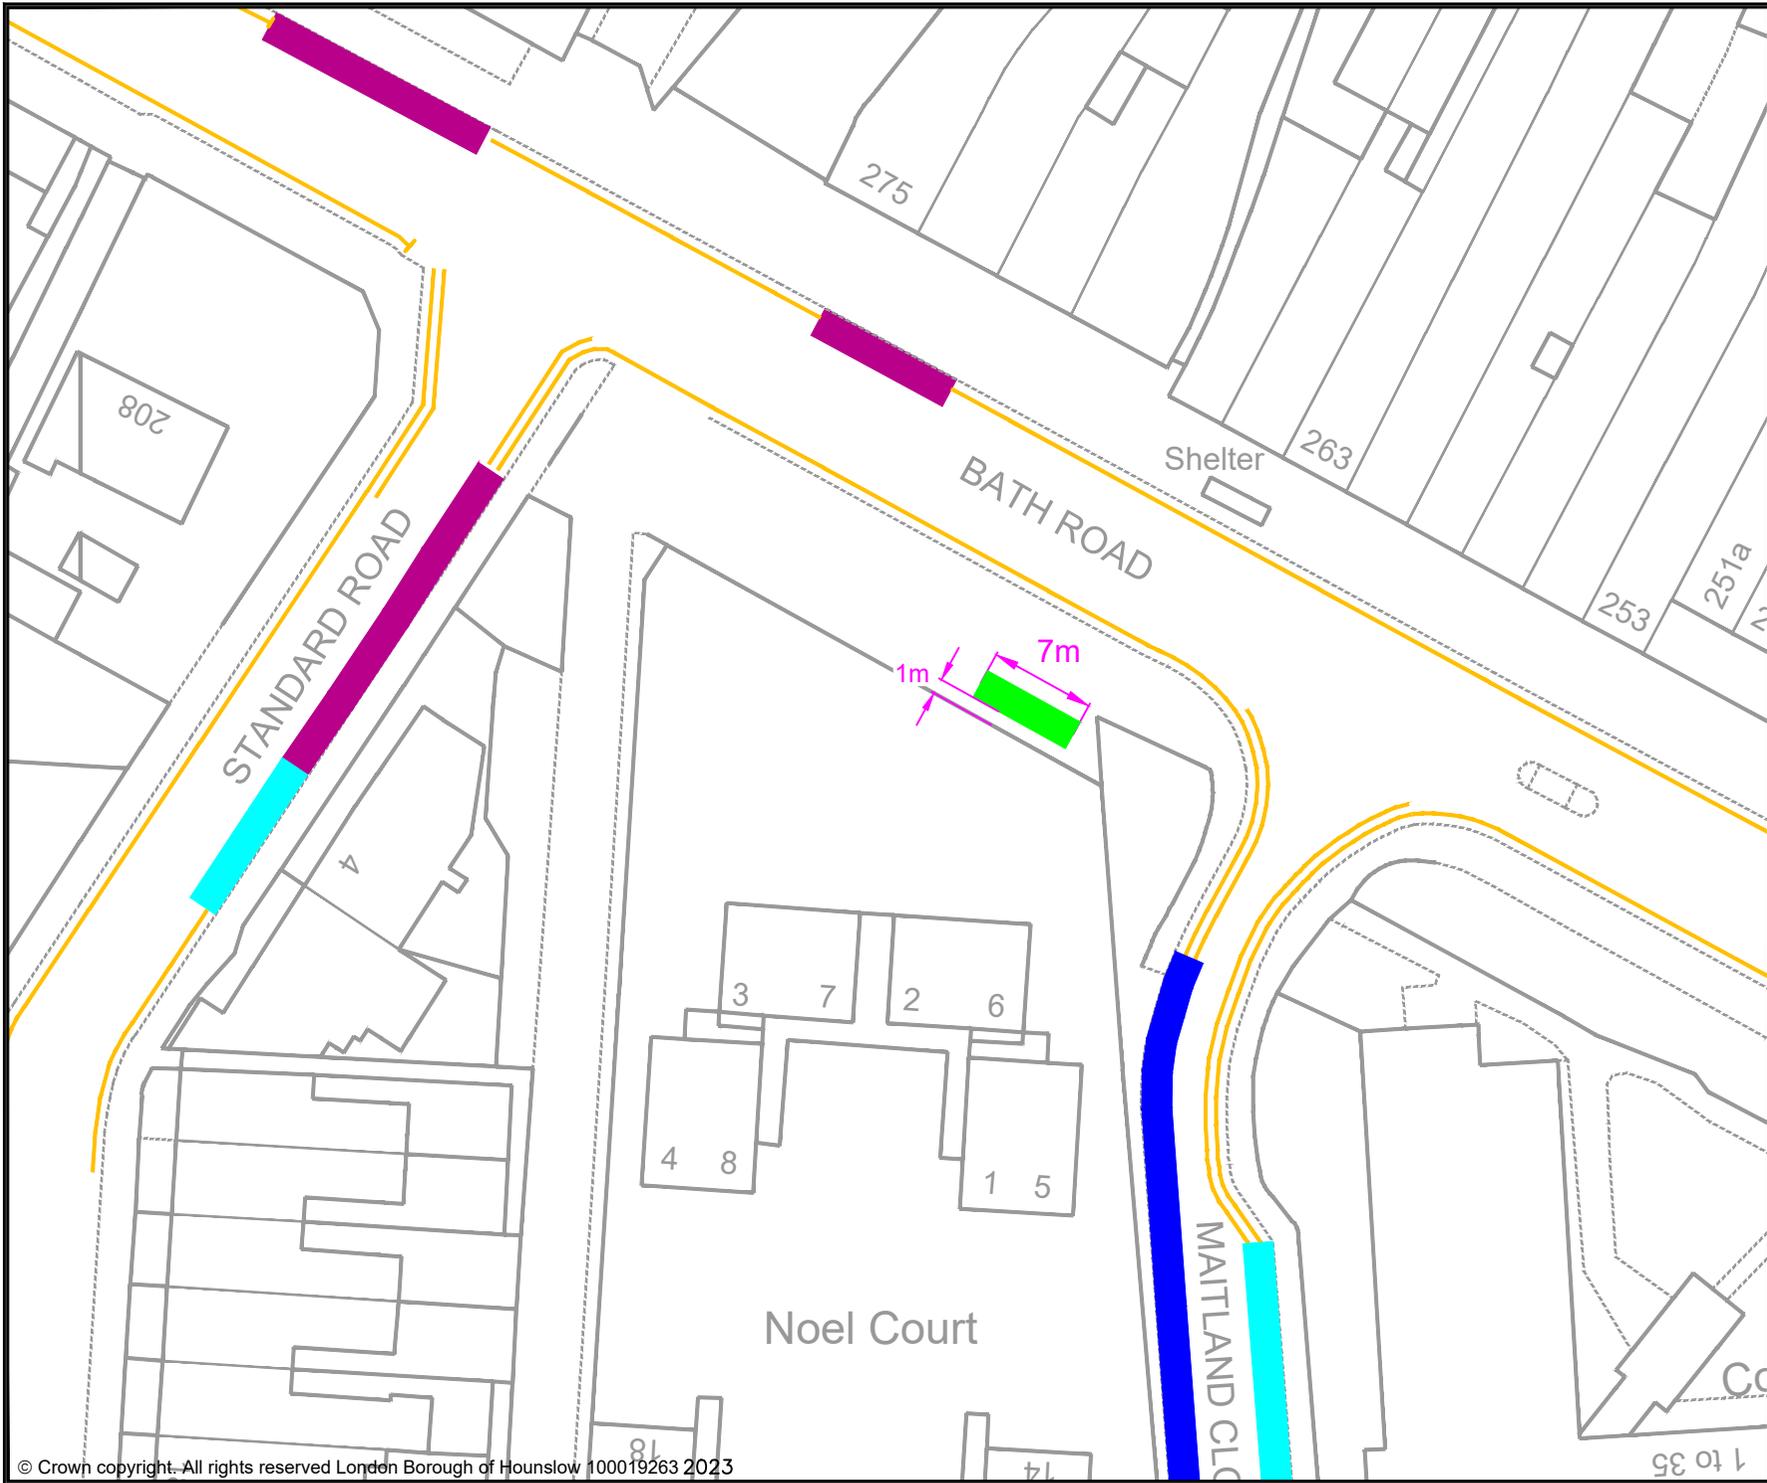

- KEY**
- MICRO-MOBILITY BAY
 - EXISTING PERMIT HOLDERS BAY
 - EXISTING PERMIT HOLDERS / 'PAY TO PARK' BAY
 - EXISTING 'PAY TO PARK' BAY
 - EXISTING BLUE BADGE HOLDER BAY
 - EXISTING ELECTRIC VEHICLE CHARGING OR CAR CLUB BAY
 - EXISTING LOADING ONLY BAY
 - EXISTING MOTOR - CYCLE ONLY BAY
 - EXISTING DOUBLE YELLOW LINES
 - EXISTING SINGLE YELLOW LINE
 - EXISTING RED ROUTE RESTRICTION

Rev	Date	Description

Jefferson Nwokeoma
 Assistant Director of Traffic, Transport & Parking
 Hounslow House, 7 Bath Road,
 Hounslow, TW3 3EB

Client


Project
 PROPOSED MICRO-MOBILITY PARKING BAY

Drawing Title
 BATH ROAD, HOUNSLOW
 (BY MAITLAND CLOSE)

Drawing Status
 PROPOSED

Drawn	Approved	Date	Scale	Size
BJ	AH	JULY-2023	1:500	A4

Dwg No	Rev

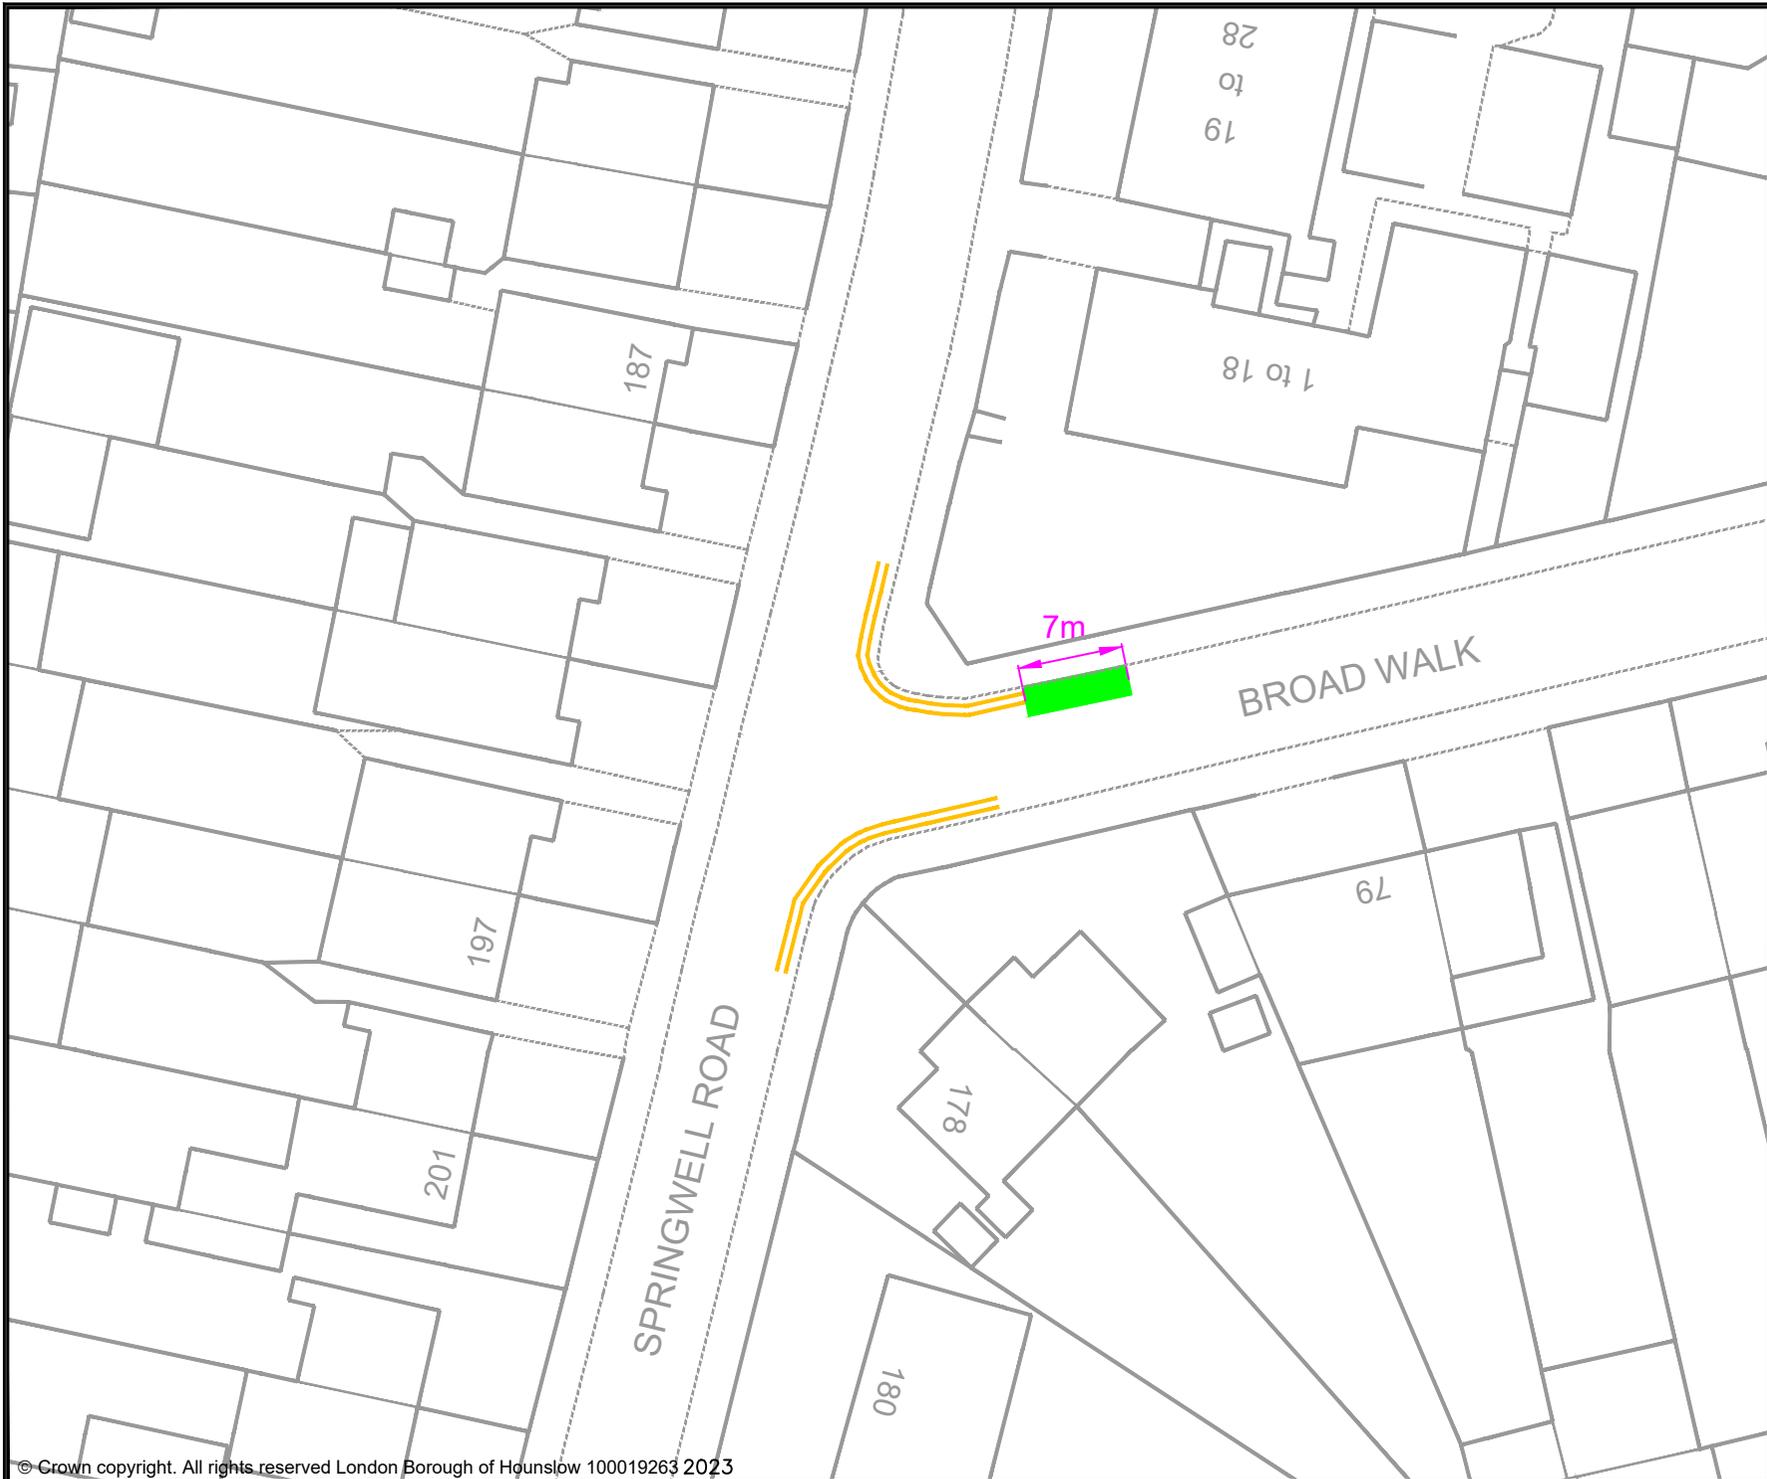

- KEY**
- MICRO-MOBILITY BAY
 - EXISTING PERMIT HOLDERS BAY
 - EXISTING PERMIT HOLDERS / 'PAY TO PARK' BAY
 - EXISTING 'PAY TO PARK' BAY
 - EXISTING BLUE BADGE HOLDER BAY
 - EXISTING ELECTRIC VEHICLE CHARGING OR CAR CLUB BAY
 - EXISTING LOADING ONLY BAY
 - EXISTING MOTOR - CYCLE ONLY BAY
 - EXISTING DOUBLE YELLOW LINES
 - EXISTING SINGLE YELLOW LINE
 - EXISTING RED ROUTE RESTRICTION

Rev	Date	Description

Jefferson Nwokeoma
 Assistant Director of Traffic, Transport & Parking
 Hounslow House, 7 Bath Road,
 Hounslow, TW3 3EB

Client


Project
PROPOSED MICRO-MOBILITY PARKING BAY

Drawing Title
BROAD WALK, HESTON

Drawing Status
PROPOSED

Drawn	Approved	Date	Scale	Size
BJ	AH	JULY-2023	1:500	A4

Dwg No	Rev

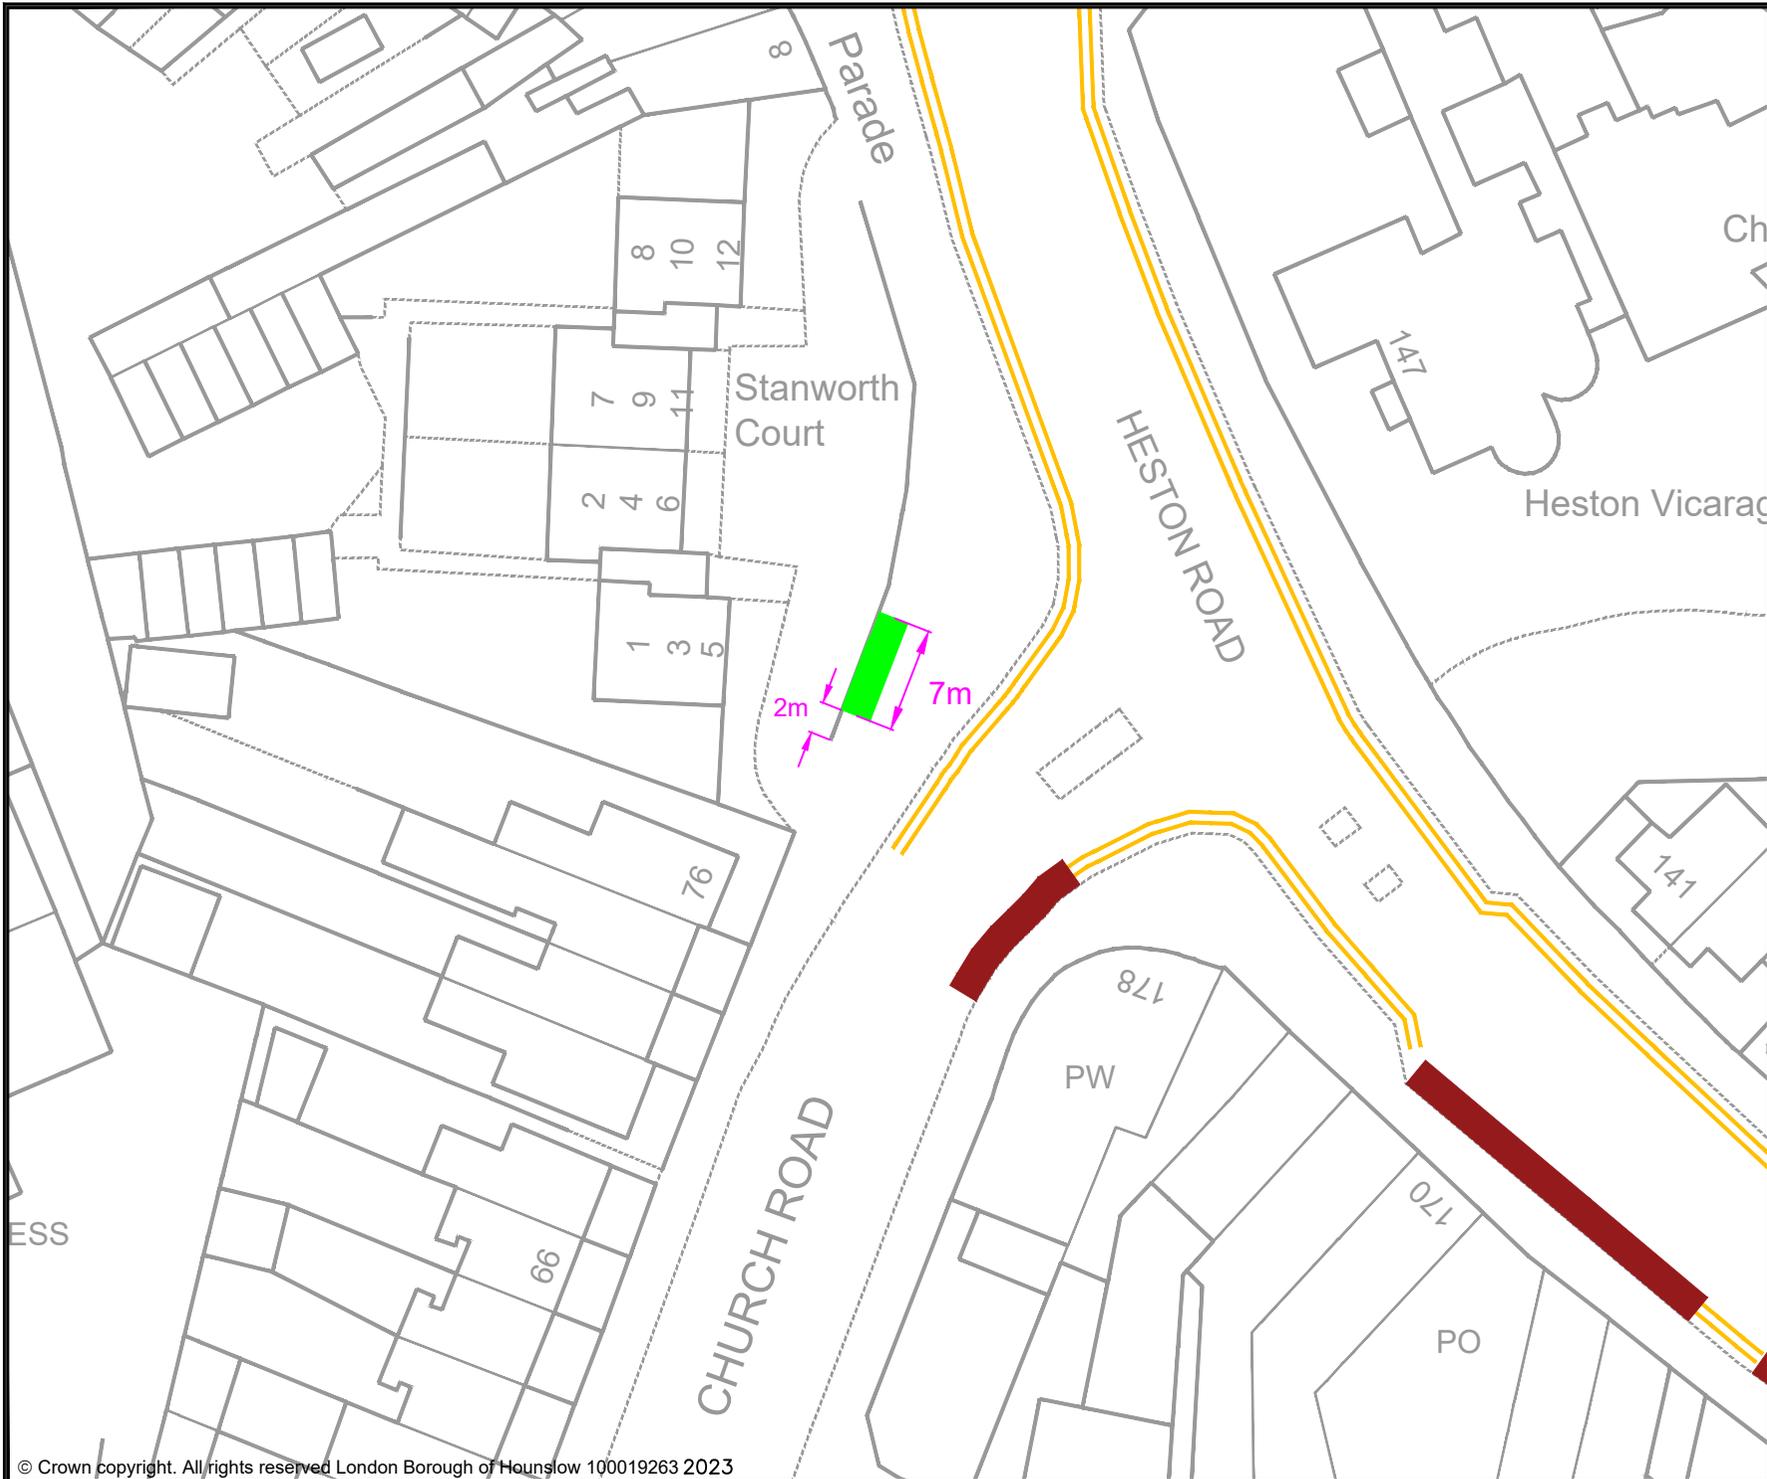

- KEY**
- MICRO-MOBILITY BAY
 - EXISTING PERMIT HOLDERS BAY
 - EXISTING PERMIT HOLDERS / 'PAY TO PARK' BAY
 - EXISTING 'PAY TO PARK' BAY
 - EXISTING BLUE BADGE HOLDER BAY
 - EXISTING ELECTRIC VEHICLE CHARGING OR CAR CLUB BAY
 - EXISTING LOADING ONLY BAY
 - EXISTING MOTOR - CYCLE ONLY BAY
 - EXISTING DOUBLE YELLOW LINES
 - EXISTING SINGLE YELLOW LINE
 - EXISTING RED ROUTE RESTRICTION

Rev	Date	Description

Jefferson Nwokeoma
 Assistant Director of Traffic, Transport & Parking
 Hounslow House, 7 Bath Road,
 Hounslow, TW3 3EB

Client


Project
 PROPOSED MICRO-MOBILITY PARKING BAY

Drawing Title
 CHURCH ROAD, HESTON

Drawing Status
 PROPOSED

Drawn	Approved	Date	Scale	Size
BJ	AH	JULY-2023	1:500	A4

Dwg No	Rev

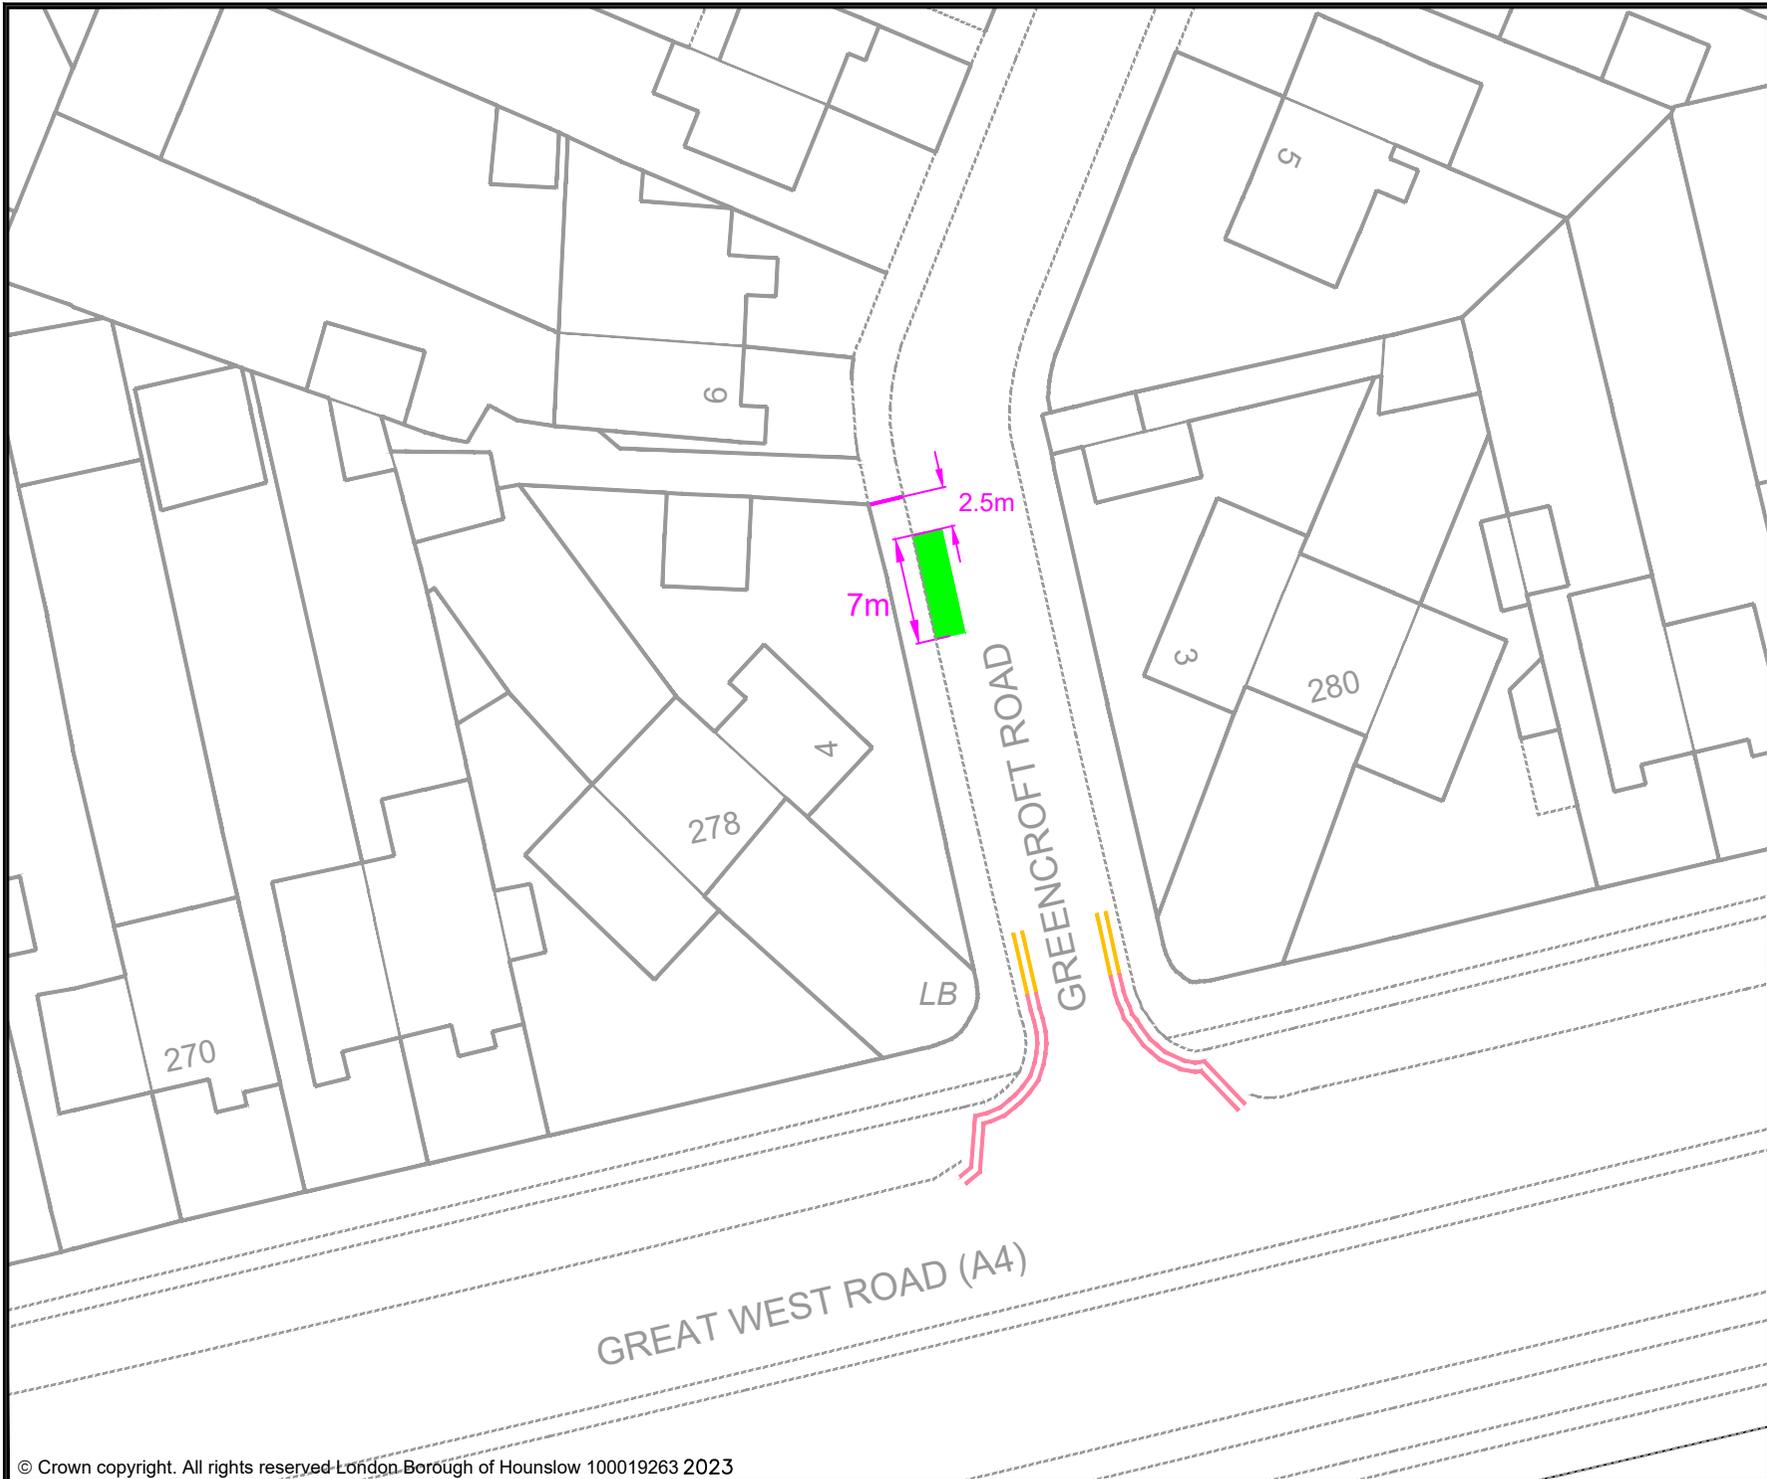

- KEY**
- MICRO-MOBILITY BAY
 - EXISTING PERMIT HOLDERS BAY
 - EXISTING PERMIT HOLDERS / 'PAY TO PARK' BAY
 - EXISTING 'PAY TO PARK' BAY
 - EXISTING BLUE BADGE HOLDER BAY
 - EXISTING ELECTRIC VEHICLE CHARGING OR CAR CLUB BAY
 - EXISTING LOADING ONLY BAY
 - EXISTING MOTOR - CYCLE ONLY BAY
 - EXISTING DOUBLE YELLOW LINES
 - EXISTING SINGLE YELLOW LINE
 - EXISTING RED ROUTE RESTRICTION

Rev	Date	Description

Jefferson Nwokeoma
 Assistant Director of Traffic, Transport & Parking
 Hounslow House, 7 Bath Road,
 Hounslow, TW3 3EB

Client

**London Borough
of Hounslow**


Project
 PROPOSED MICRO-MOBILITY
 PARKING BAY

Drawing Title
 GREENCROFT ROAD, HESTON

Drawing Status
 PROPOSED

Drawn	Approved	Date	Scale	Size
BJ	AH	JULY-2023	1:500	A4

Dwg No	Rev

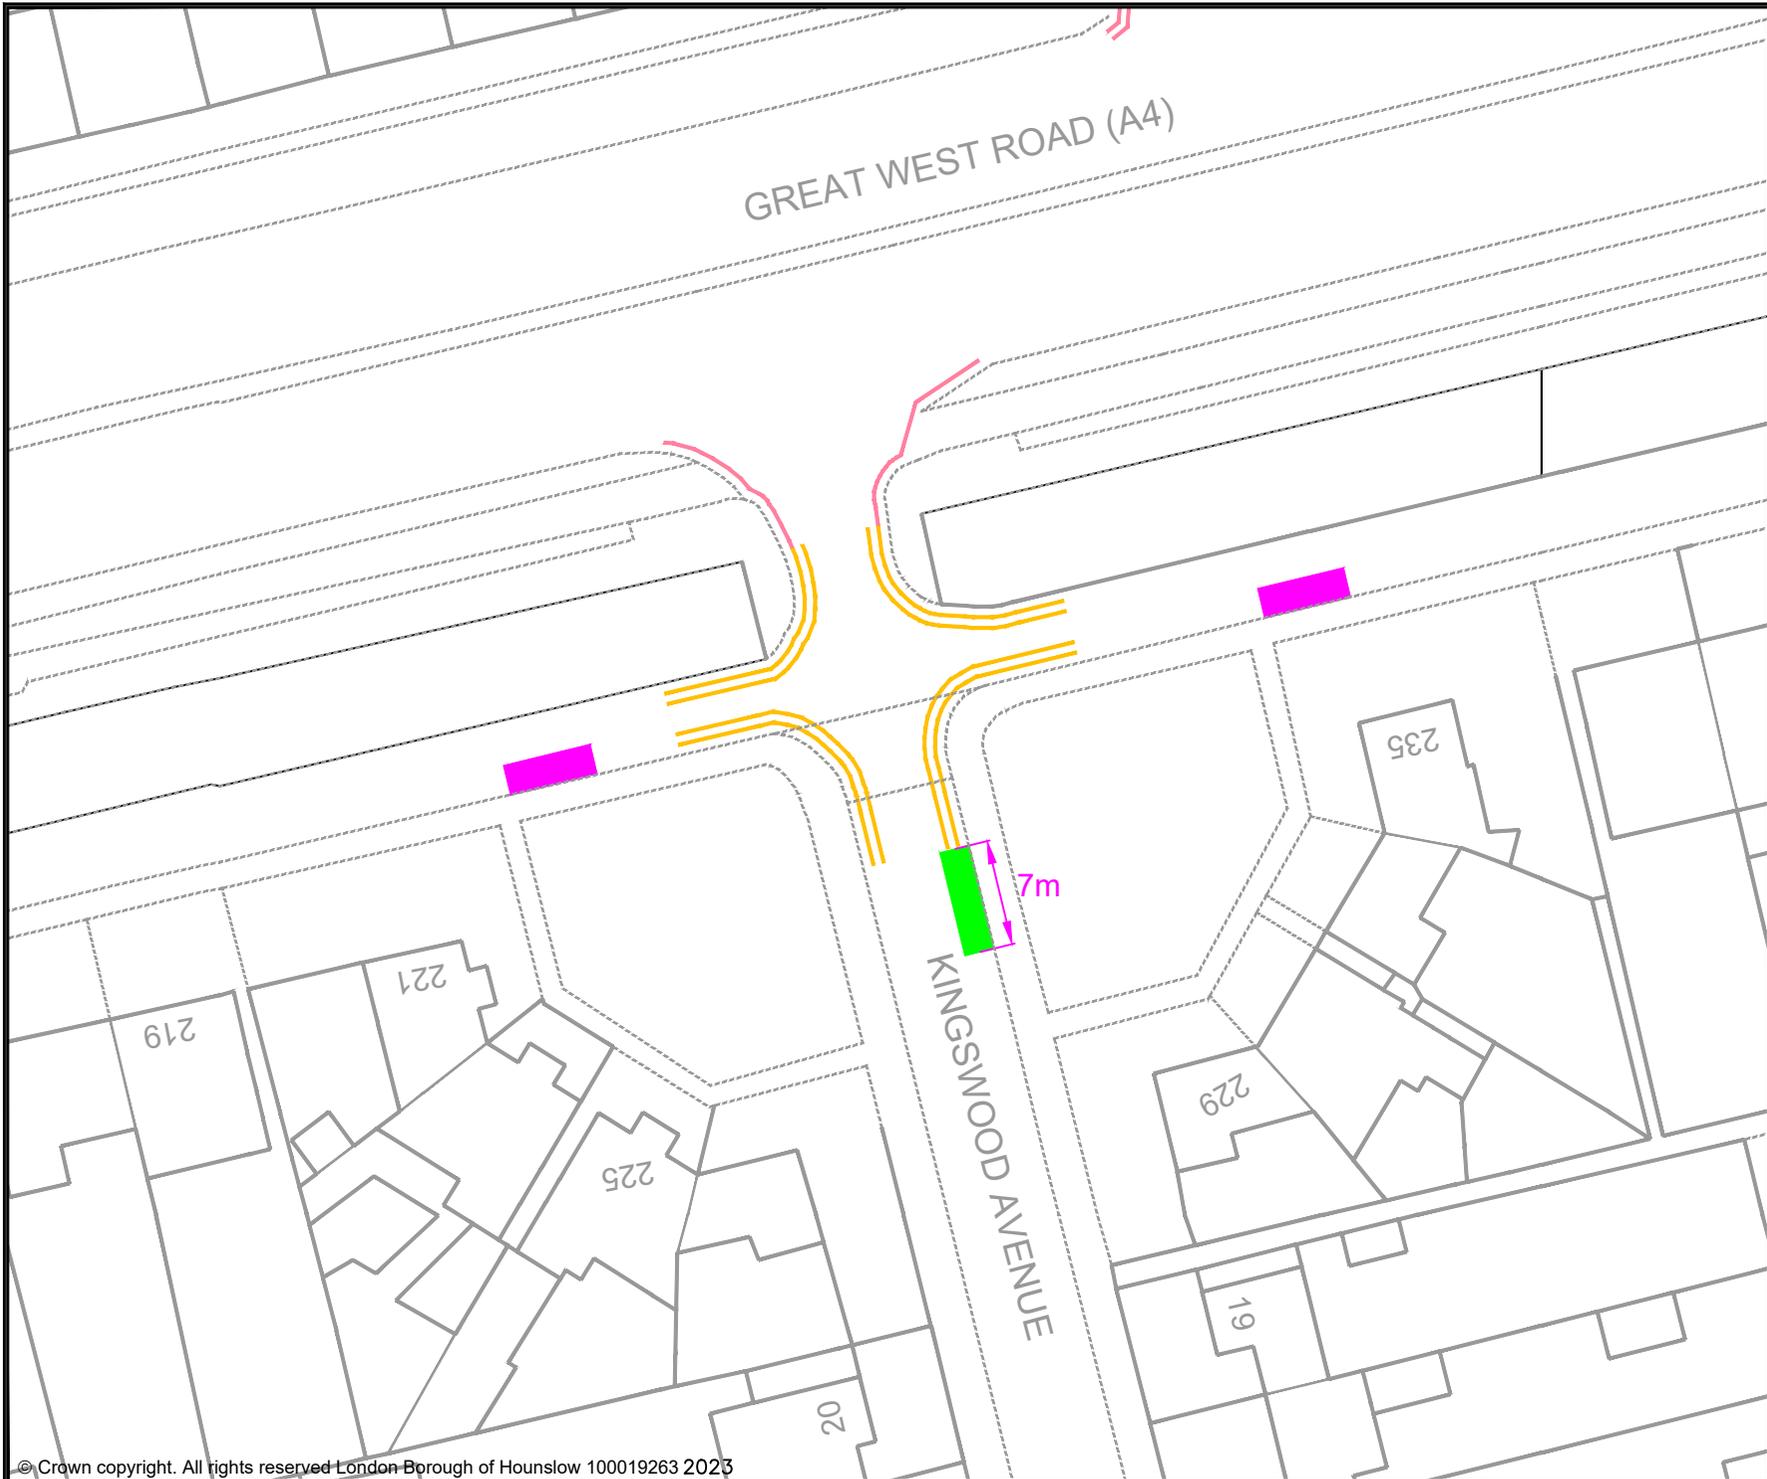

- KEY**
- MICRO-MOBILITY BAY
 - EXISTING PERMIT HOLDERS BAY
 - EXISTING PERMIT HOLDERS / 'PAY TO PARK' BAY
 - EXISTING 'PAY TO PARK' BAY
 - EXISTING BLUE BADGE HOLDER BAY
 - EXISTING ELECTRIC VEHICLE CHARGING OR CAR CLUB BAY
 - EXISTING LOADING ONLY BAY
 - EXISTING MOTOR-CYCLE ONLY BAY
 - EXISTING DOUBLE YELLOW LINES
 - EXISTING SINGLE YELLOW LINE
 - EXISTING RED ROUTE RESTRICTION

Rev	Date	Description

Jefferson Nwokeoma
 Assistant Director of Traffic, Transport & Parking
 Hounslow House, 7 Bath Road,
 Hounslow, TW3 3EB

Client

Project
 PROPOSED MICRO-MOBILITY PARKING BAY

Drawing Title
 KINGSWOOD AVENUE, HESTON

Drawing Status
 PROPOSED

Drawn	Approved	Date	Scale	Size
BJ	AH	JULY-2023	1:500	A4

Dwg No	Rev



- KEY**
- MICRO-MOBILITY BAY
 - EXISTING PERMIT HOLDERS BAY
 - EXISTING PERMIT HOLDERS / 'PAY TO PARK' BAY
 - EXISTING 'PAY TO PARK' BAY
 - EXISTING BLUE BADGE HOLDER BAY
 - EXISTING ELECTRIC VEHICLE CHARGING OR CAR CLUB BAY
 - EXISTING LOADING ONLY BAY
 - EXISTING MOTOR-CYCLE ONLY BAY
 - EXISTING DOUBLE YELLOW LINES
 - EXISTING SINGLE YELLOW LINE
 - EXISTING RED ROUTE RESTRICTION

Rev	Date	Description

Jefferson Nwokeoma
 Assistant Director of Traffic, Transport & Parking
 Hounslow House, 7 Bath Road,
 Hounslow, TW3 3EB

Client


Project
 PROPOSED MICRO-MOBILITY PARKING BAY

Drawing Title
 LYNMOUTH GARDENS, HESTON

Drawing Status
 PROPOSED

Drawn	Approved	Date	Scale	Size
BJ	AH	JULY-2023	1:500	A4

Dwg No	Rev

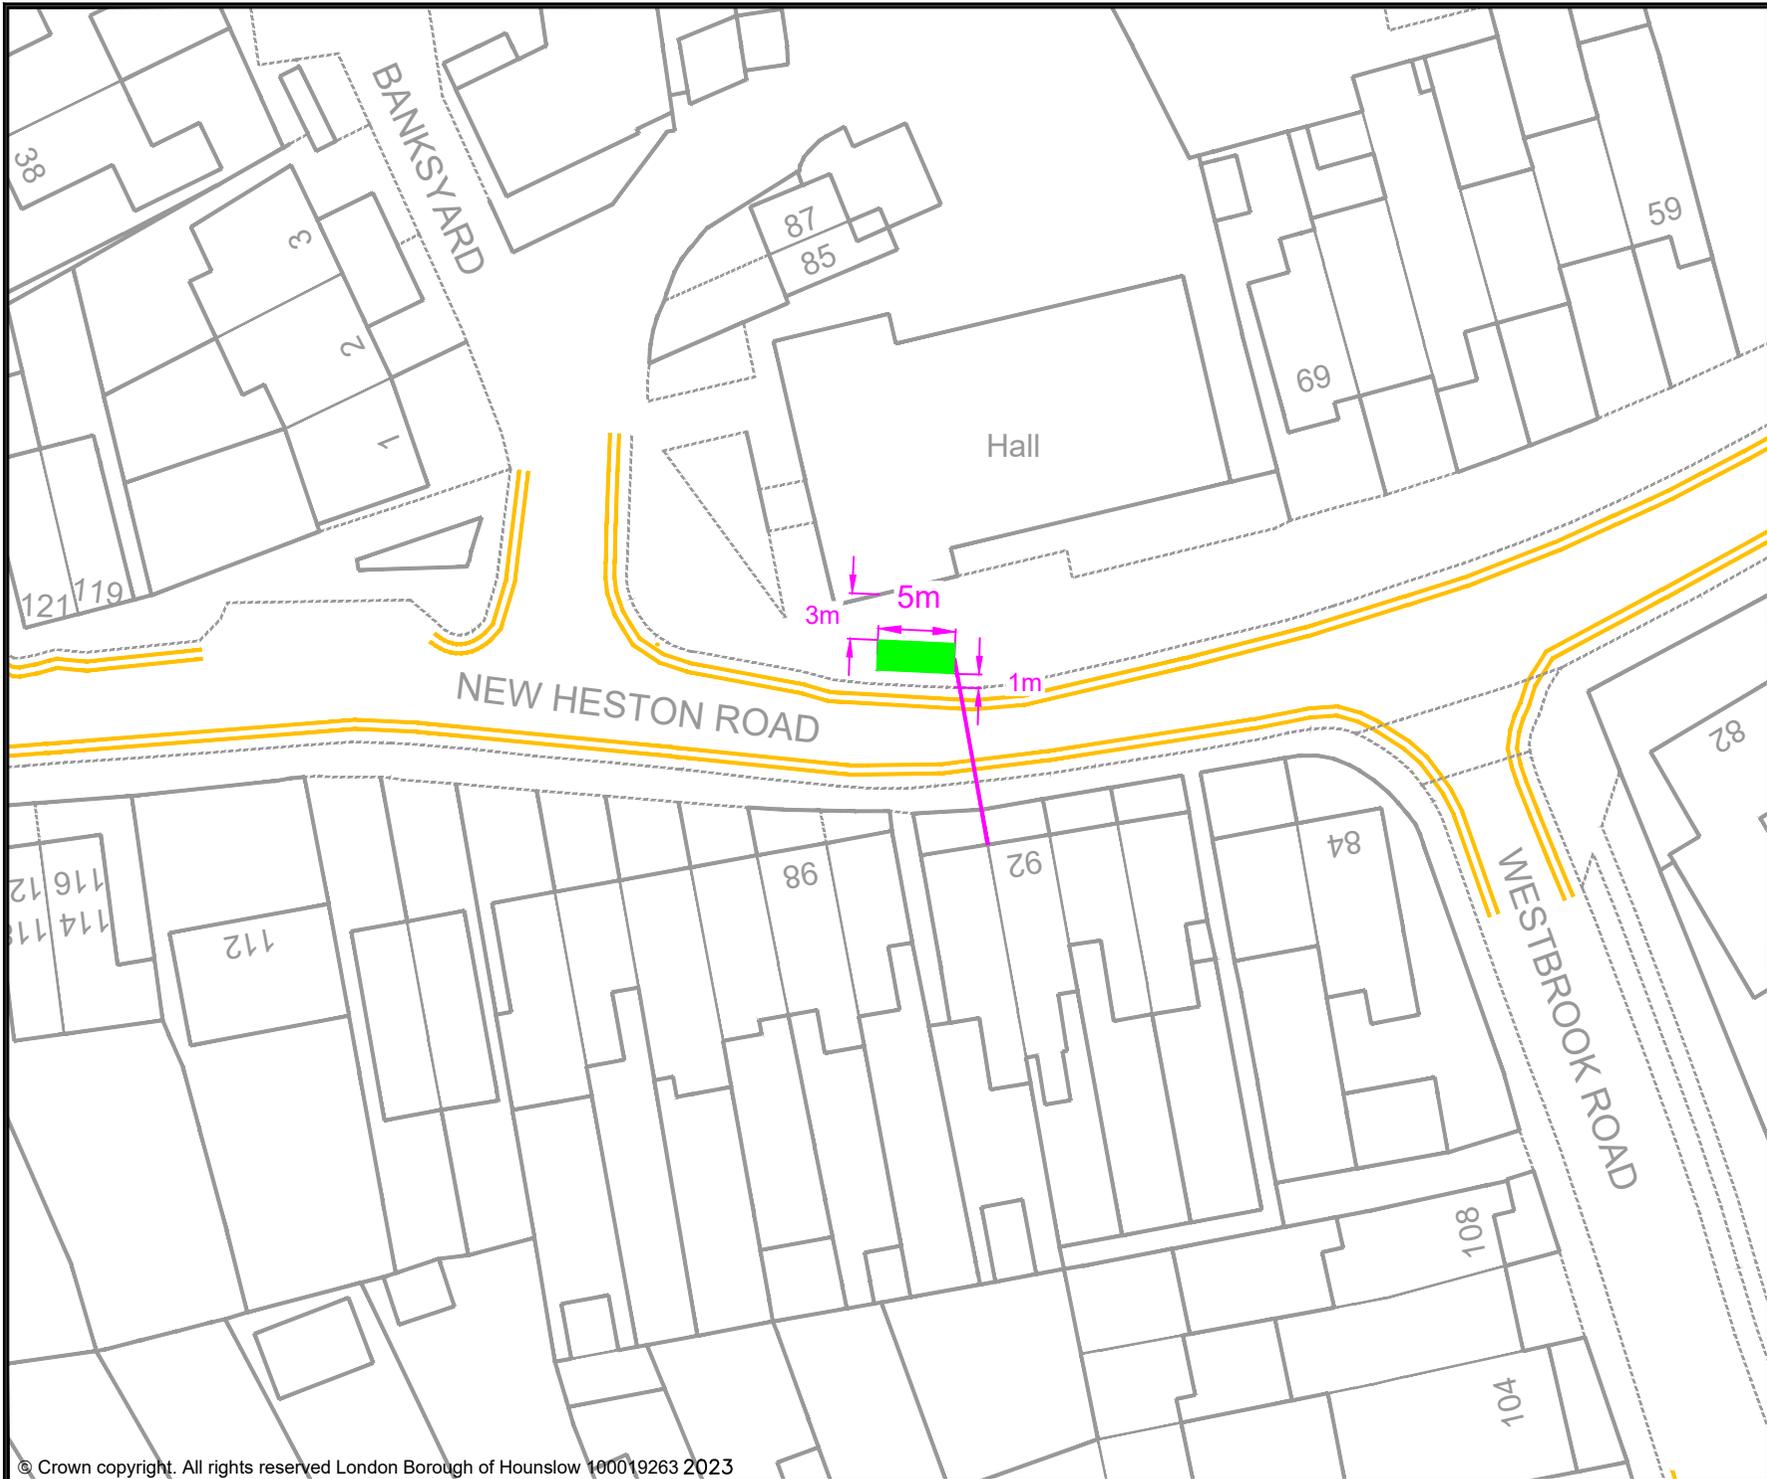

- KEY**
- MICRO-MOBILITY BAY
 - EXISTING PERMIT HOLDERS BAY
 - EXISTING PERMIT HOLDERS / 'PAY TO PARK' BAY
 - EXISTING 'PAY TO PARK' BAY
 - EXISTING BLUE BADGE HOLDER BAY
 - EXISTING ELECTRIC VEHICLE CHARGING OR CAR CLUB BAY
 - EXISTING LOADING ONLY BAY
 - EXISTING MOTOR-CYCLE ONLY BAY
 - EXISTING DOUBLE YELLOW LINES
 - EXISTING SINGLE YELLOW LINE
 - EXISTING RED ROUTE RESTRICTION

Rev	Date	Description

Jefferson Nwokeoma
 Assistant Director of Traffic, Transport & Parking
 Hounslow House, 7 Bath Road,
 Hounslow, TW3 3EB

Client


Project
 PROPOSED MICRO-MOBILITY PARKING BAY

Drawing Title
 NEW HESTON ROAD, HESTON

Drawing Status
 PROPOSED

Drawn	Approved	Date	Scale	Size
BJ	AH	JULY-2023	1:500	A4

Dwg No	Rev

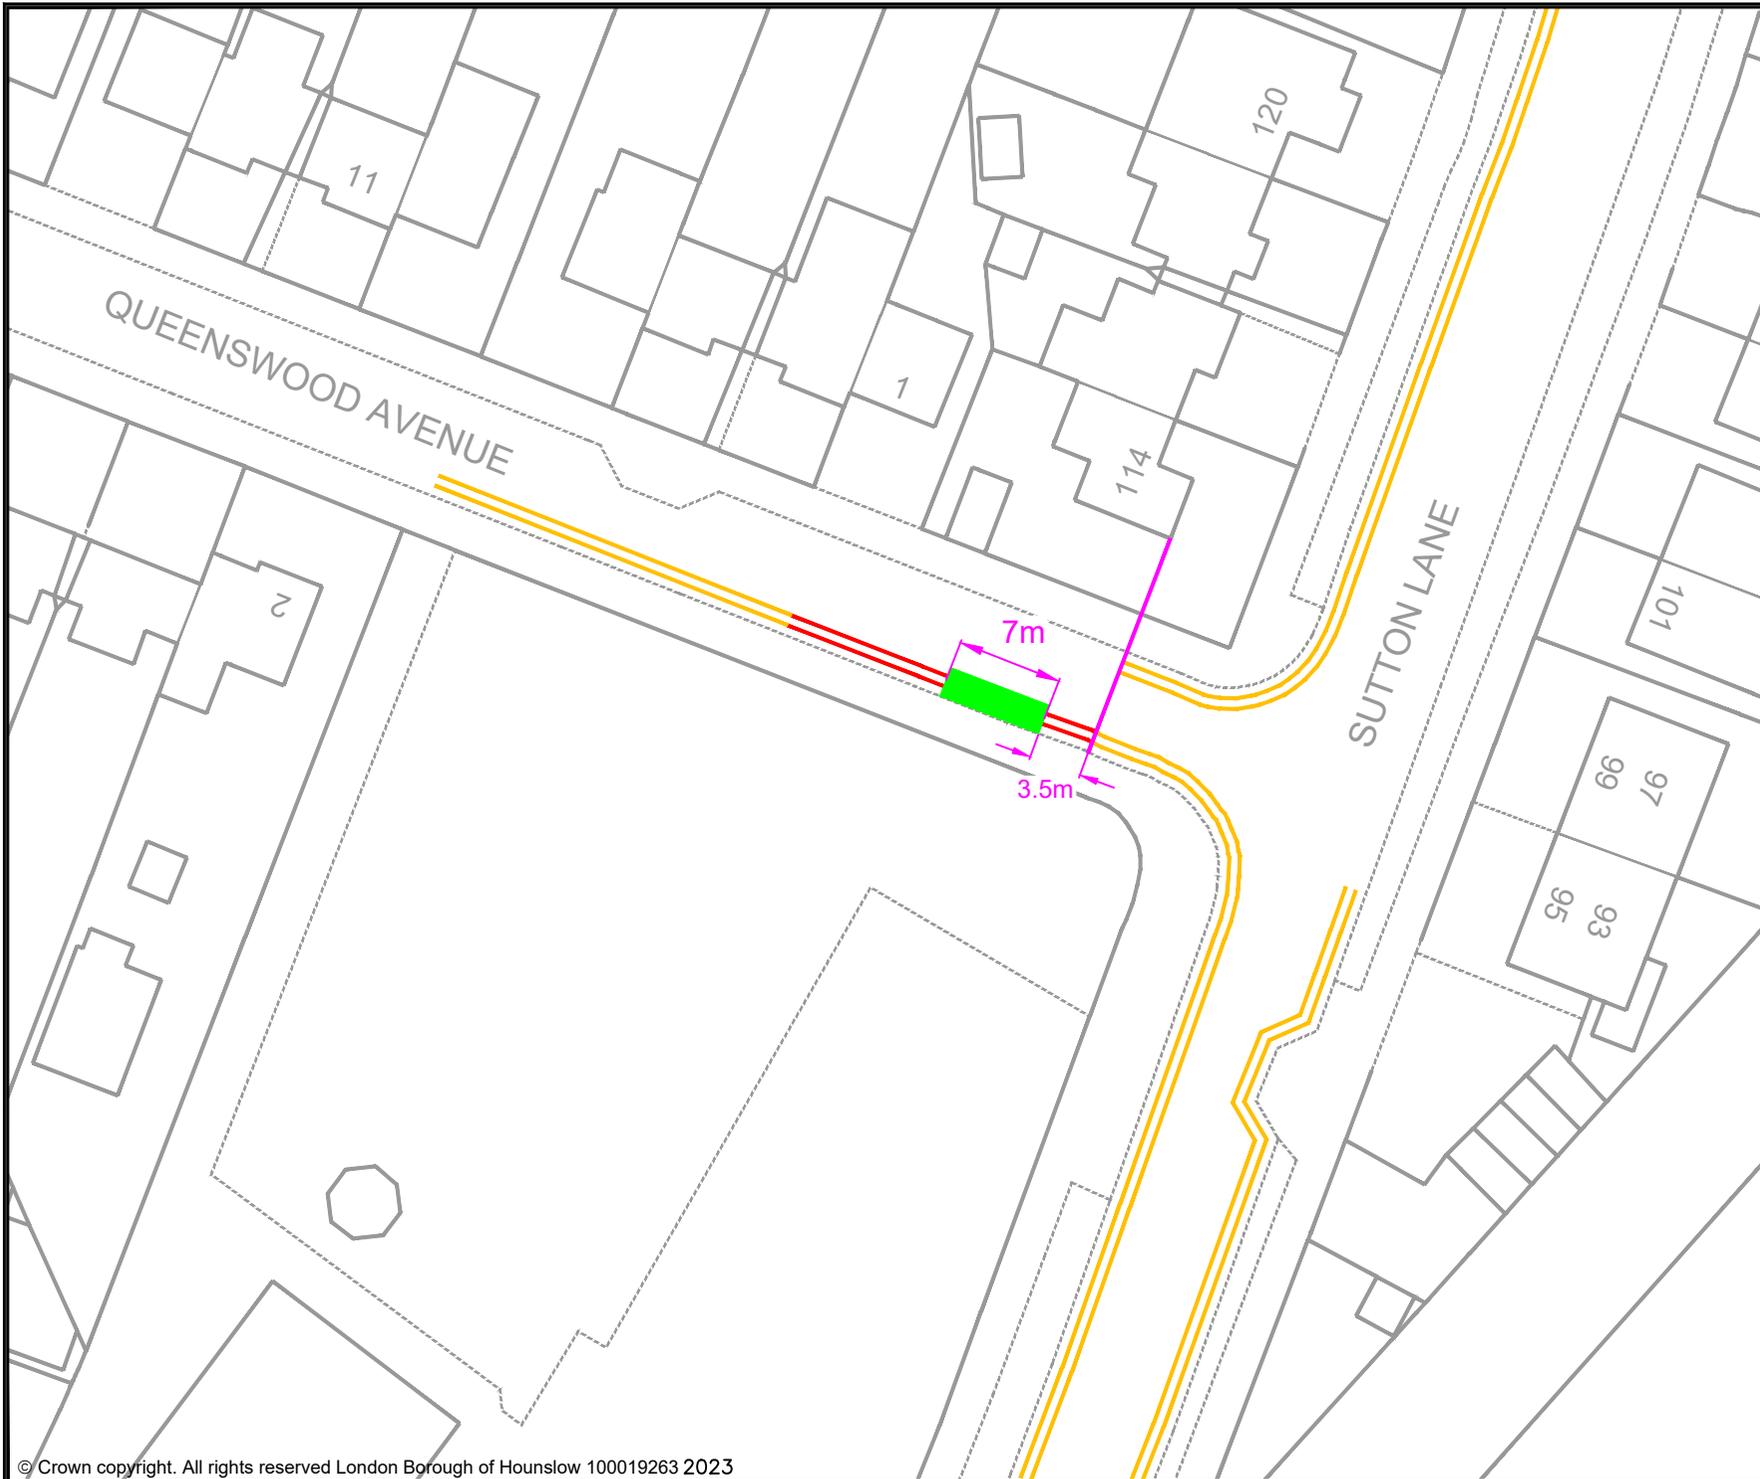

- KEY**
- MICRO-MOBILITY BAY
 - EXISTING PERMIT HOLDERS BAY
 - EXISTING PERMIT HOLDERS / 'PAY TO PARK' BAY
 - EXISTING 'PAY TO PARK' BAY
 - EXISTING BLUE BADGE HOLDER BAY
 - EXISTING ELECTRIC VEHICLE CHARGING OR CAR CLUB BAY
 - EXISTING LOADING ONLY BAY
 - EXISTING MOTOR - CYCLE ONLY BAY
 - EXISTING DOUBLE YELLOW LINES
 - EXISTING SINGLE YELLOW LINE
 - EXISTING RED ROUTE RESTRICTION

Rev	Date	Description

Jefferson Nwokeoma
 Assistant Director of Traffic, Transport & Parking
 Hounslow House, 7 Bath Road,
 Hounslow, TW3 3EB

Client


Project
 PROPOSED MICRO-MOBILITY PARKING BAY

Drawing Title
 QUEENSWOOD AVENUE, HESTON

Drawing Status
 PROPOSED

Drawn	Approved	Date	Scale	Size
BJ	AH	JULY-2023	1:500	A4

Dwg No	Rev

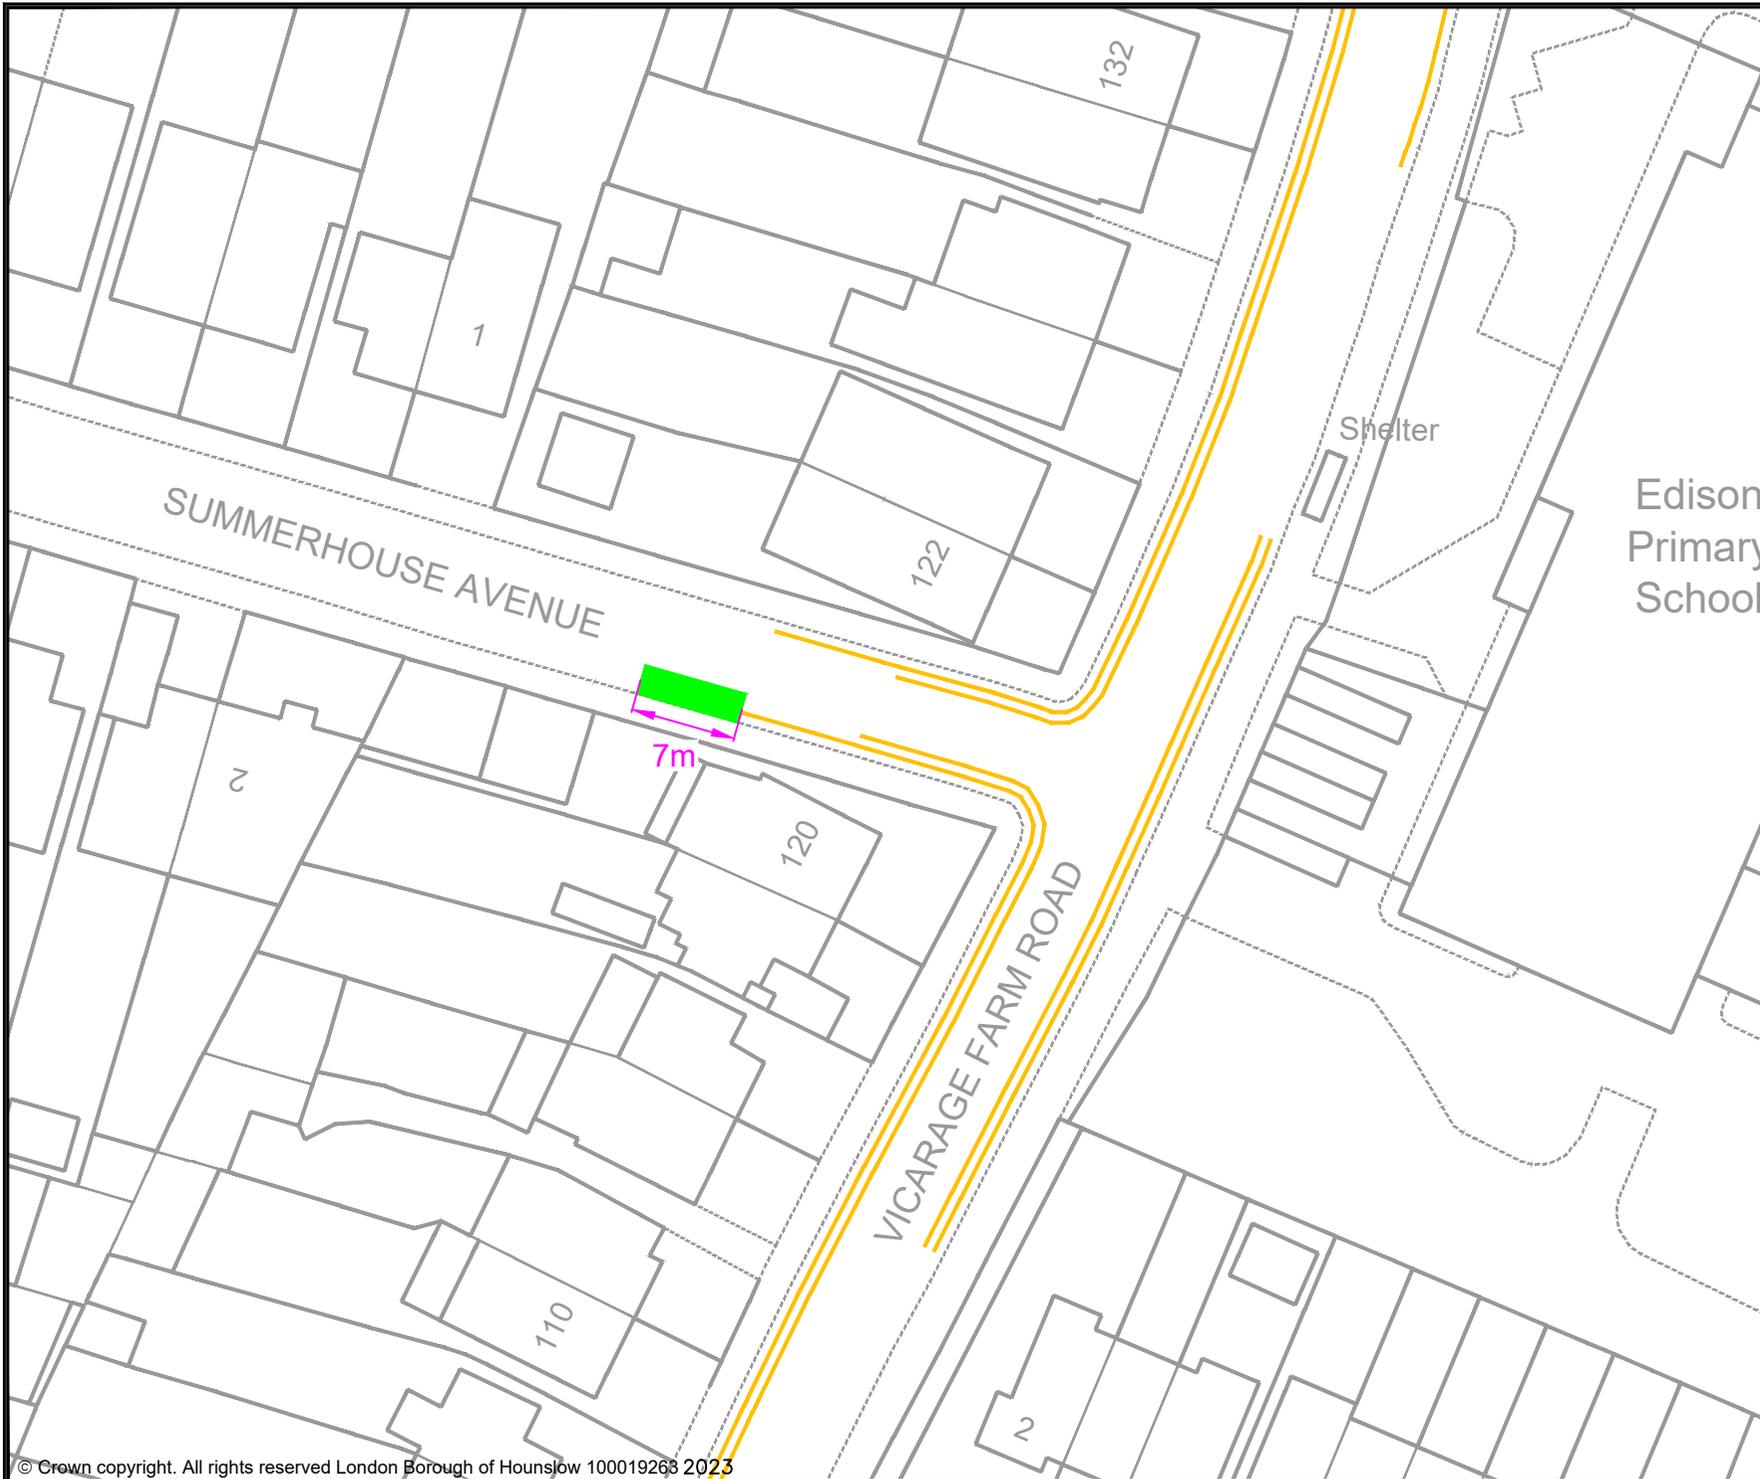

- KEY**
- MICRO-MOBILITY BAY
 - EXISTING PERMIT HOLDERS BAY
 - EXISTING PERMIT HOLDERS / 'PAY TO PARK' BAY
 - EXISTING 'PAY TO PARK' BAY
 - EXISTING BLUE BADGE HOLDER BAY
 - EXISTING ELECTRIC VEHICLE CHARGING OR CAR CLUB BAY
 - EXISTING LOADING ONLY BAY
 - EXISTING MOTOR - CYCLE ONLY BAY
 - EXISTING DOUBLE YELLOW LINES
 - EXISTING SINGLE YELLOW LINE
 - EXISTING RED ROUTE RESTRICTION

Rev	Date	Description

Jefferson Nwokeoma
 Assistant Director of Traffic, Transport & Parking
 Hounslow House, 7 Bath Road,
 Hounslow, TW3 3EB

Client


Project
PROPOSED MICRO-MOBILITY PARKING BAY

Drawing Title
SUMMERHOUSE AVENUE, HESTON

Drawing Status
PROPOSED

Drawn	Approved	Date	Scale	Size
BJ	AH	JULY-2023	1:500	A4

Dwg No	Rev

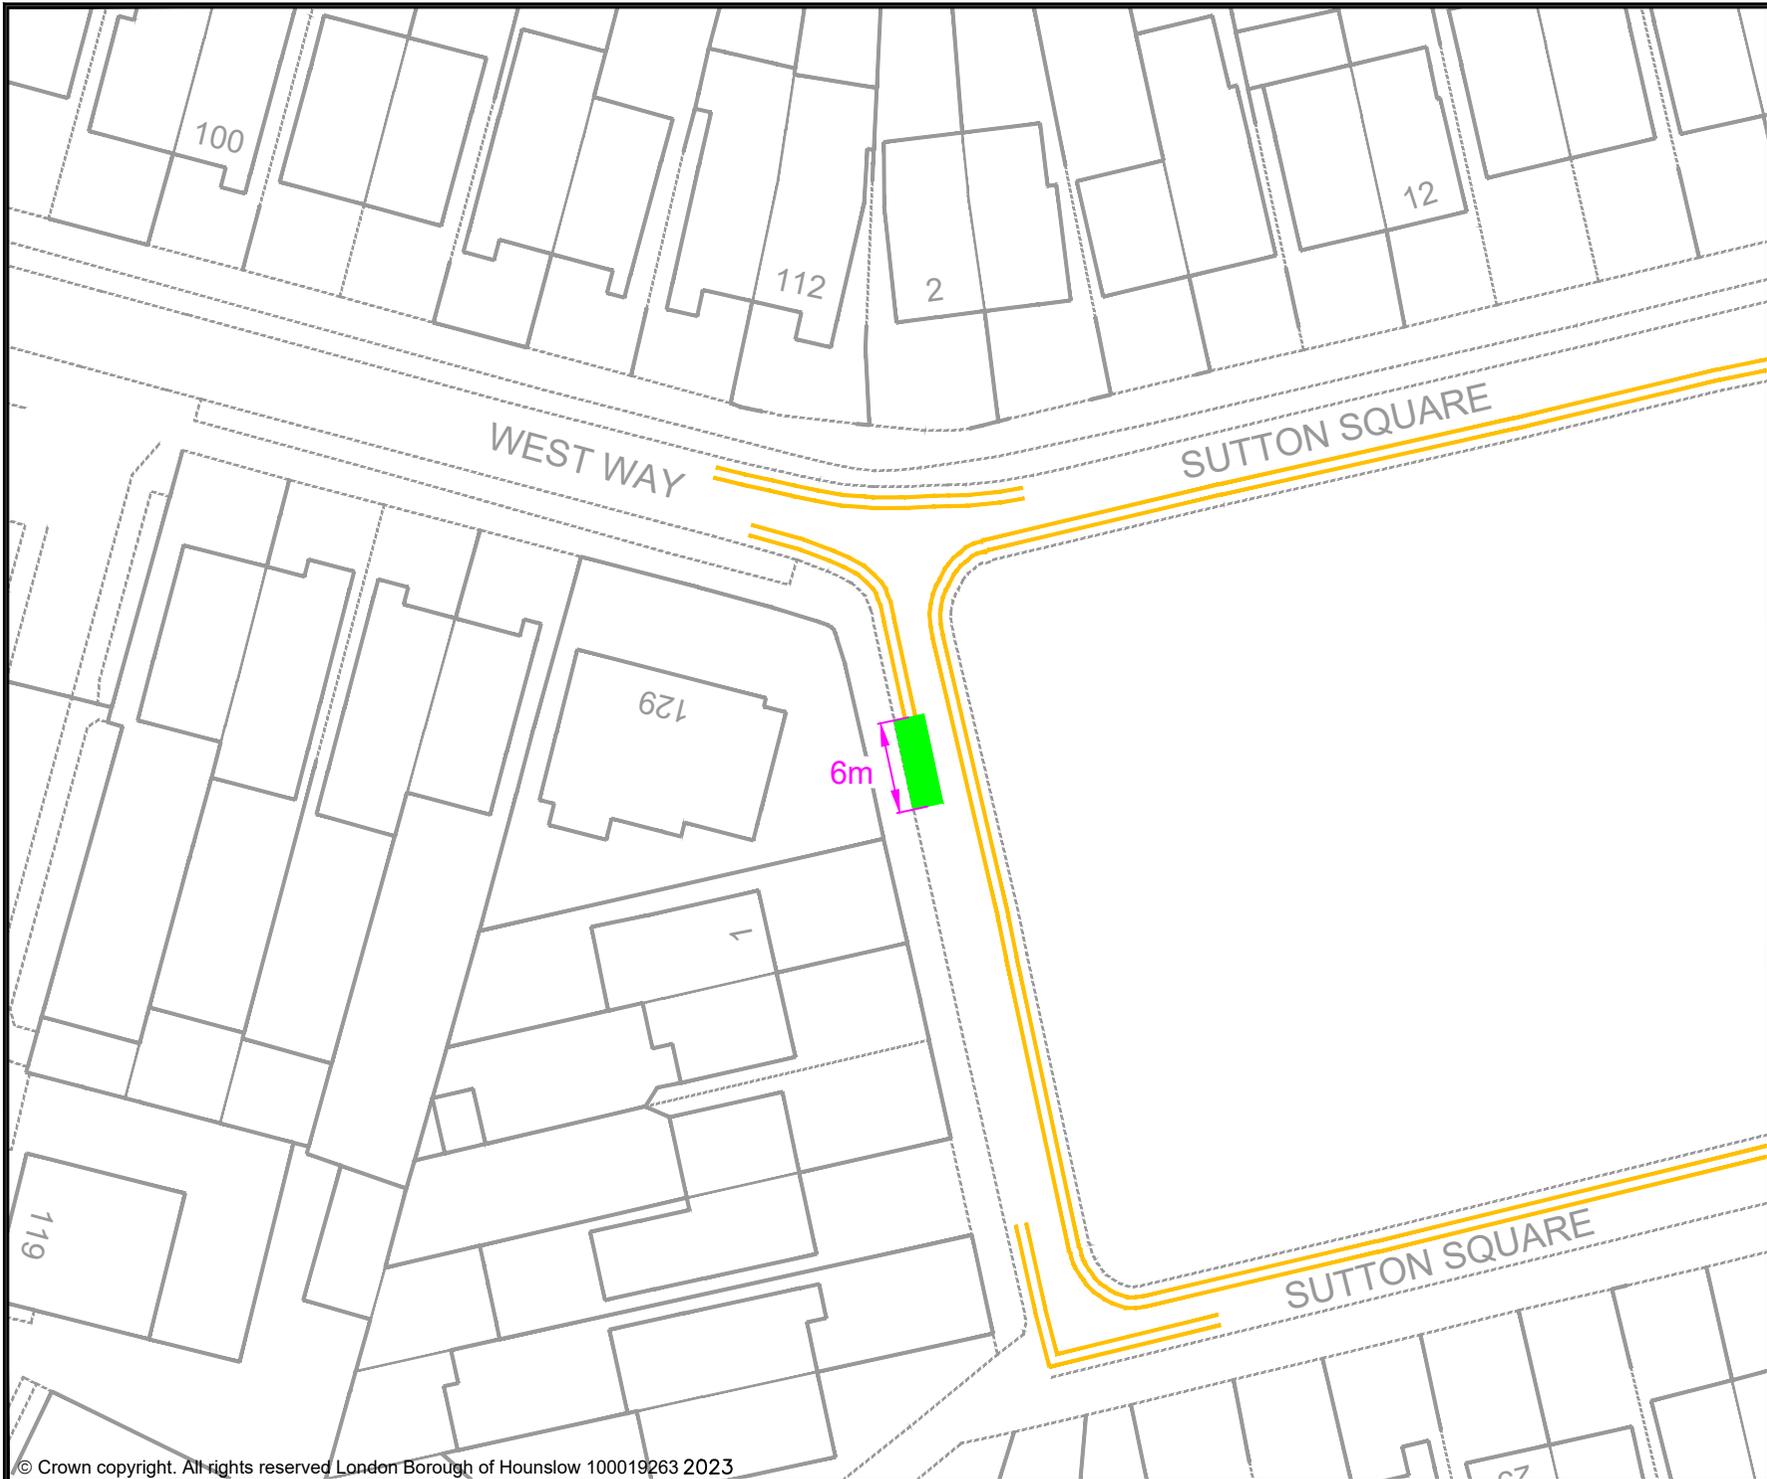

- KEY**
- MICRO-MOBILITY BAY
 - EXISTING PERMIT HOLDERS BAY
 - EXISTING PERMIT HOLDERS / 'PAY TO PARK' BAY
 - EXISTING 'PAY TO PARK' BAY
 - EXISTING BLUE BADGE HOLDER BAY
 - EXISTING ELECTRIC VEHICLE CHARGING OR CAR CLUB BAY
 - EXISTING LOADING ONLY BAY
 - EXISTING MOTOR - CYCLE ONLY BAY
 - EXISTING DOUBLE YELLOW LINES
 - EXISTING SINGLE YELLOW LINE
 - EXISTING RED ROUTE RESTRICTION

Rev	Date	Description

Jefferson Nwokeoma
 Assistant Director of Traffic, Transport & Parking
 Hounslow House, 7 Bath Road,
 Hounslow, TW3 3EB

Client


Project
 PROPOSED MICRO-MOBILITY PARKING BAY

Drawing Title
 SUTTON SQUARE, HESTON

Drawing Status
 PROPOSED

Drawn	Approved	Date	Scale	Size
BJ	AH	JULY-2023	1:500	A4

Dwg No	Rev

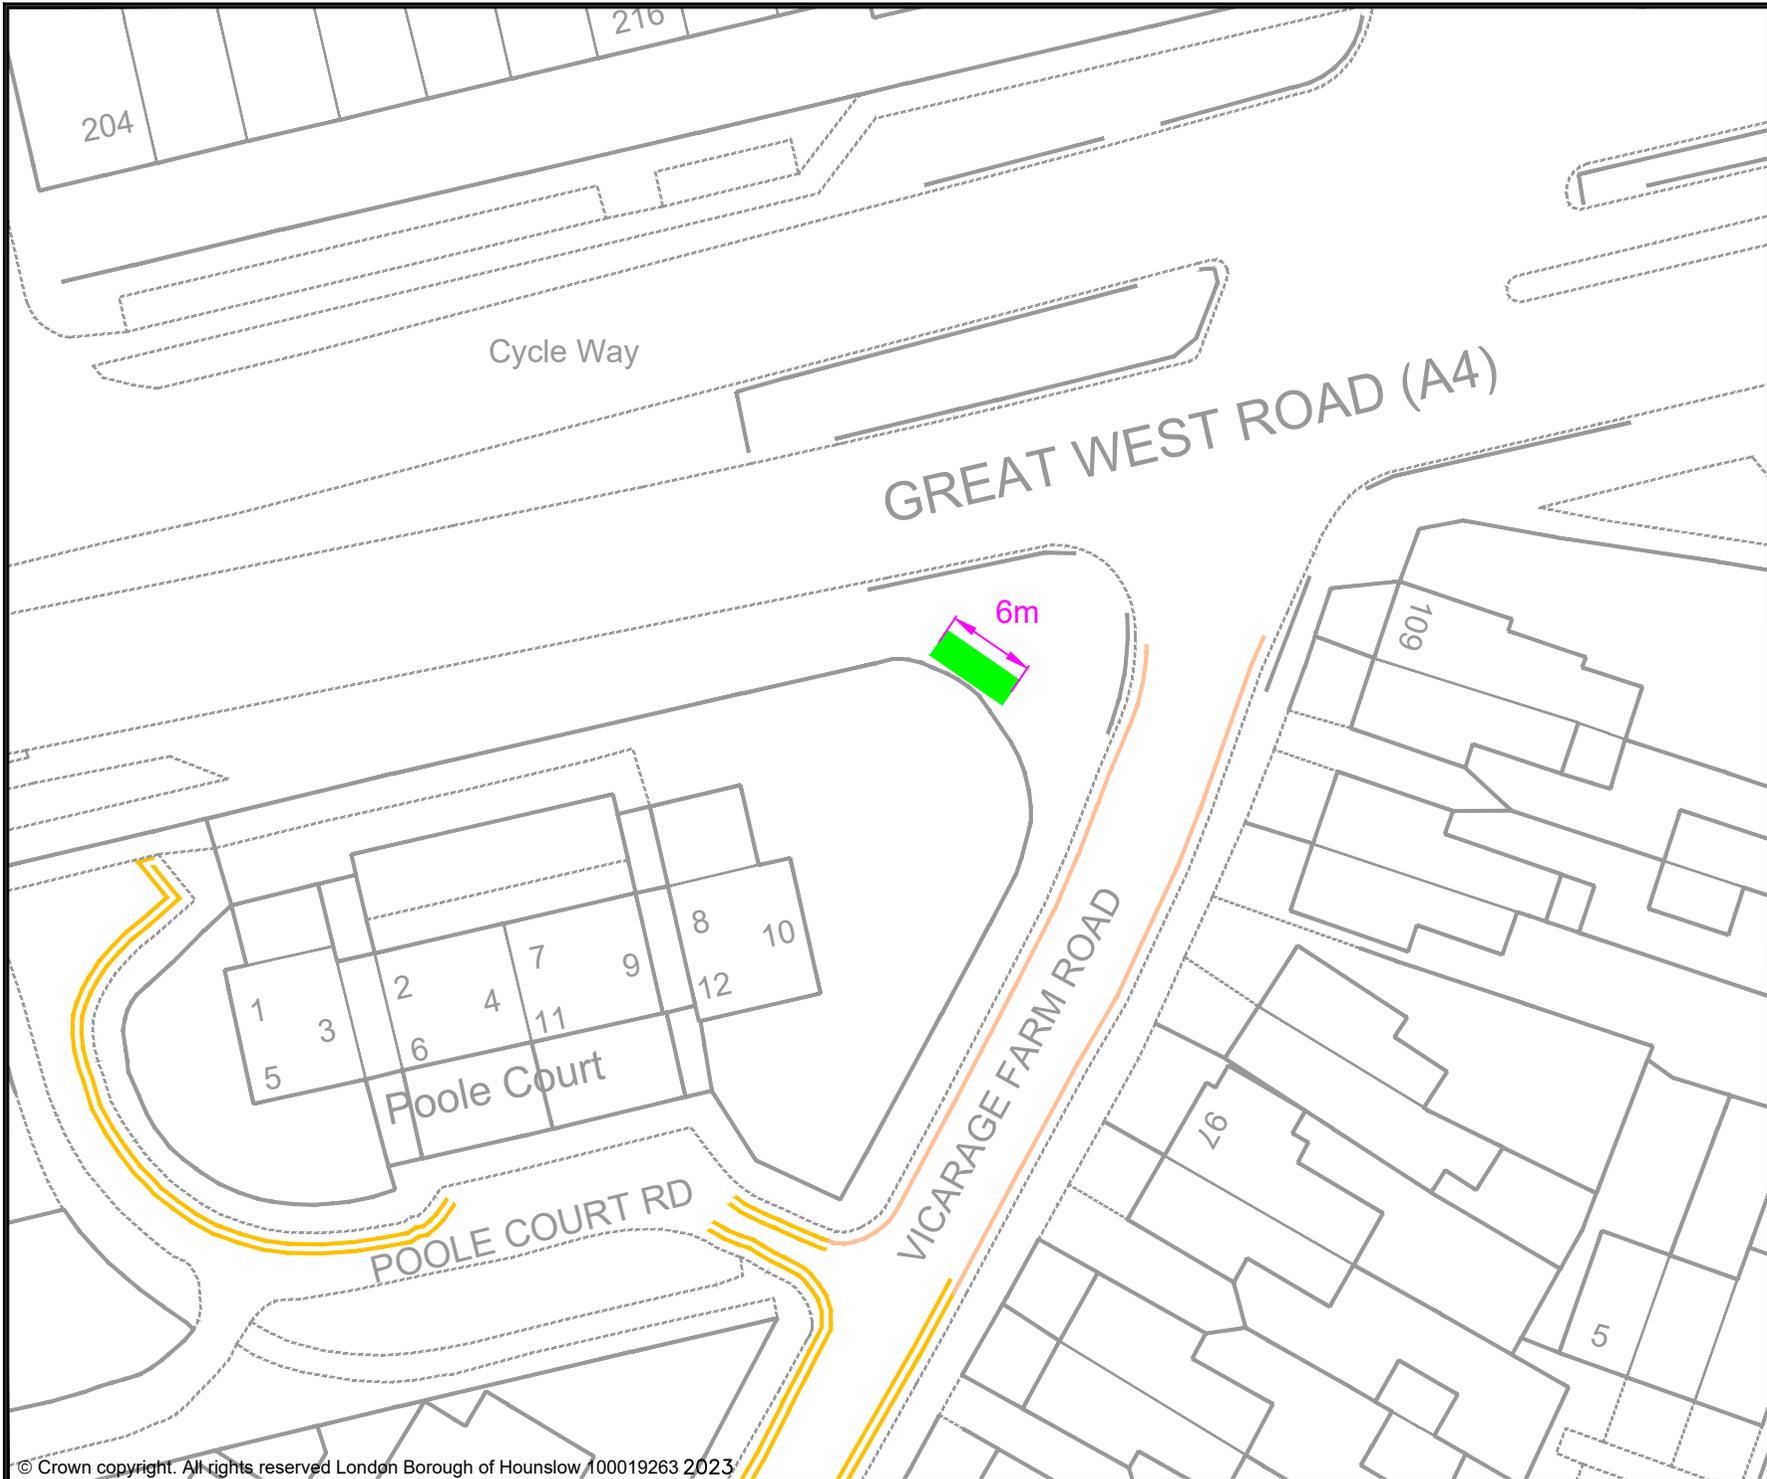

KEY

- MICRO-MOBILITY BAY
- EXISTING PERMIT HOLDERS BAY
- EXISTING PERMIT HOLDERS / 'PAY TO PARK' BAY
- EXISTING 'PAY TO PARK' BAY
- EXISTING BLUE BADGE HOLDER BAY
- EXISTING ELECTRIC VEHICLE CHARGING OR CAR CLUB BAY
- EXISTING LOADING ONLY BAY
- EXISTING MOTOR - CYCLE ONLY BAY
- EXISTING DOUBLE YELLOW LINES
- EXISTING SINGLE YELLOW LINE
- EXISTING RED ROUTE RESTRICTION

Rev	Date	Description

Jefferson Nwokeoma
 Assistant Director of Traffic, Transport & Parking
 Hounslow House, 7 Bath Road,
 Hounslow, TW3 3EB

Client


Project
PROPOSED MICRO-MOBILITY PARKING BAY

Drawing Title
VICARAGE FARM ROAD, HESTON

Drawing Status
PROPOSED

Drawn	Approved	Date	Scale	Size
BJ	AH	JULY-2023	1:500	A4

Dwg No	Rev

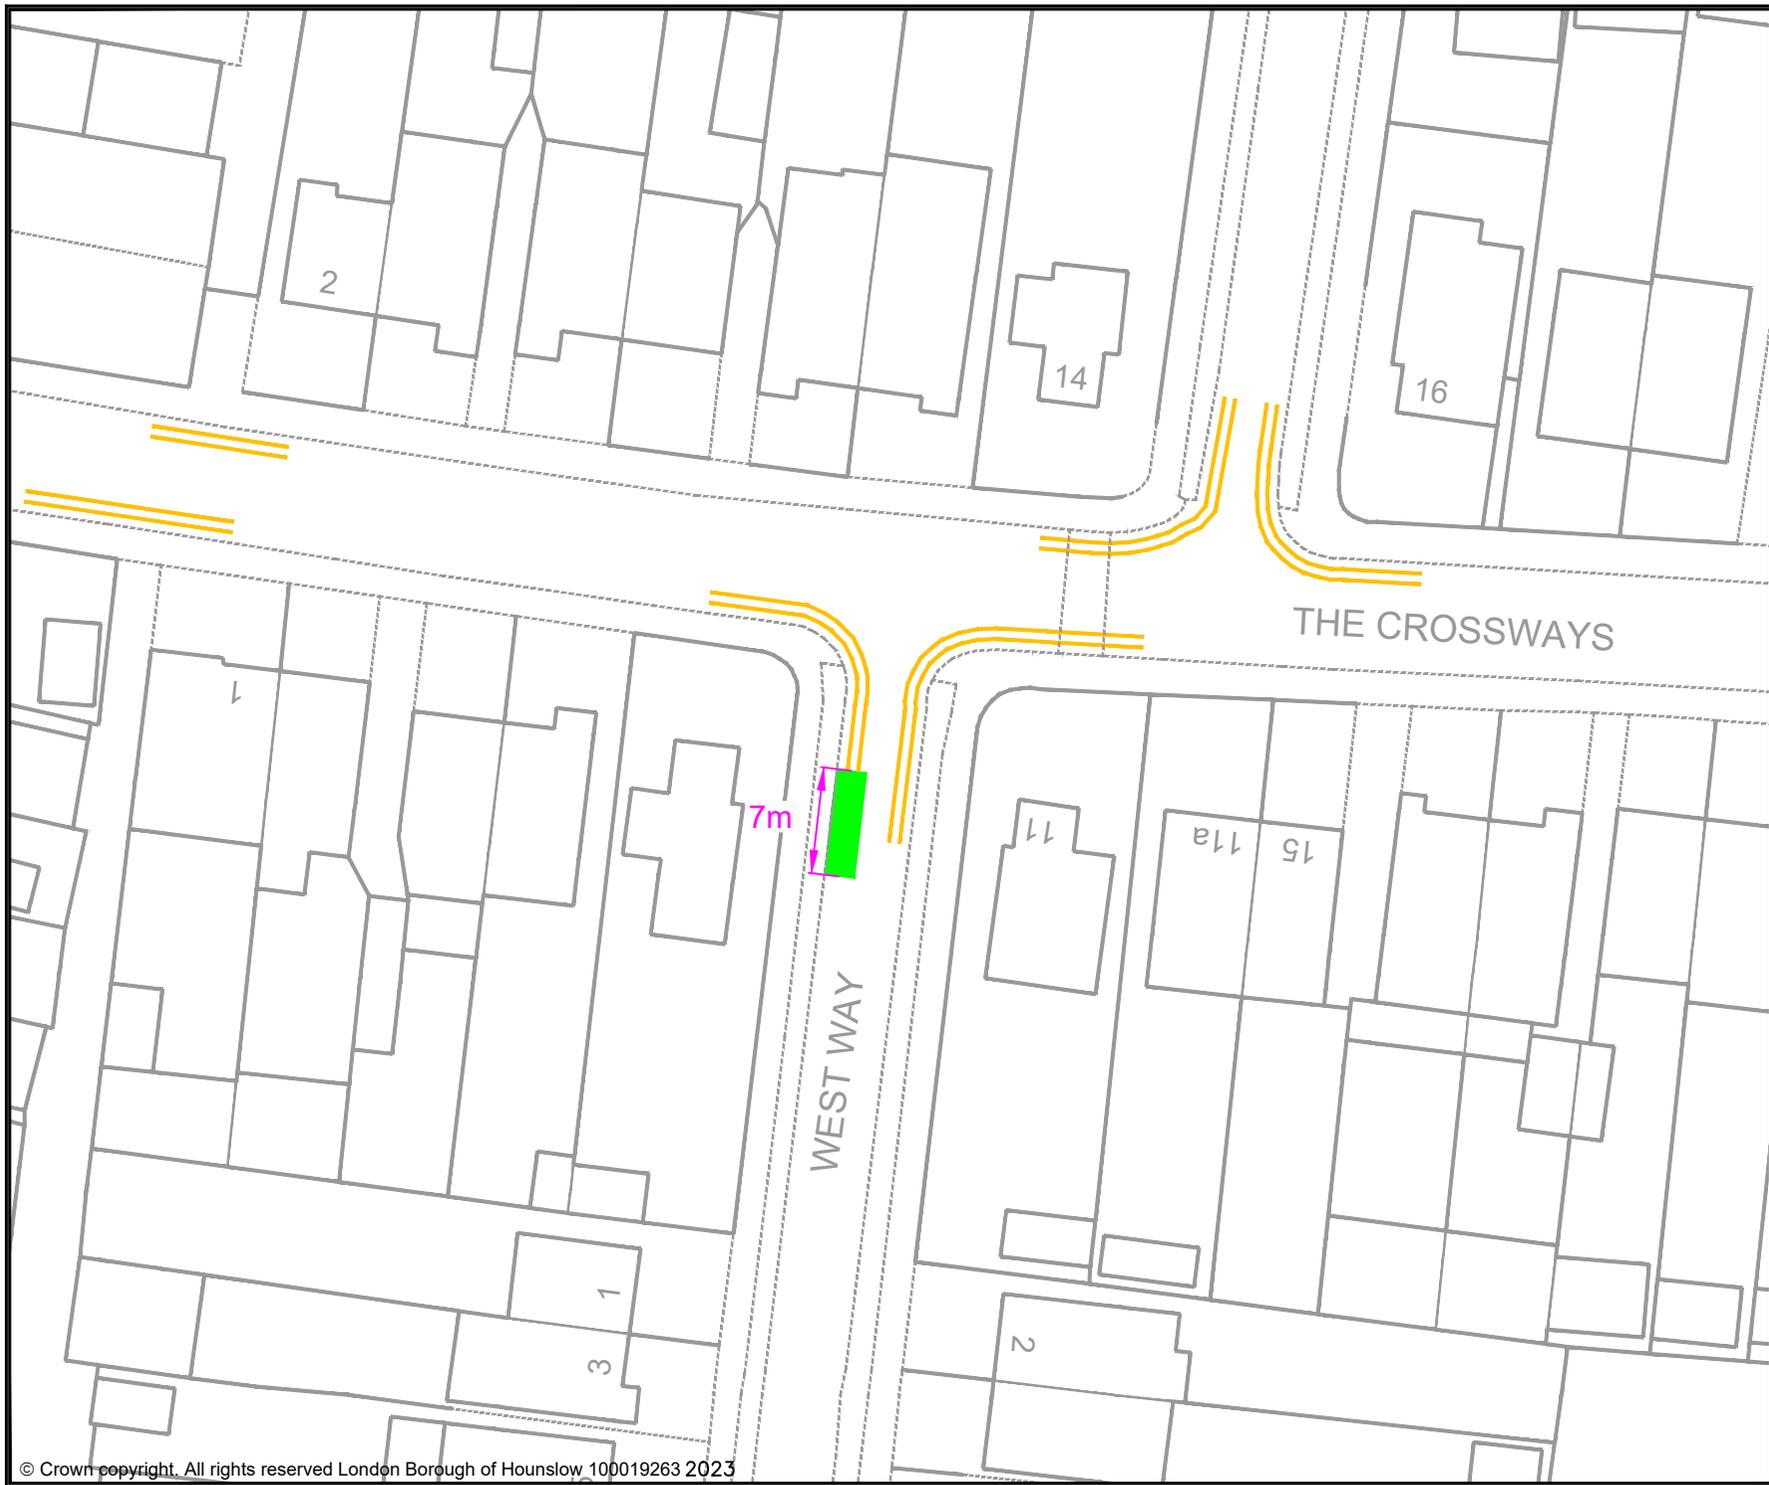

- KEY**
- MICRO-MOBILITY BAY
 - EXISTING PERMIT HOLDERS BAY
 - EXISTING PERMIT HOLDERS / 'PAY TO PARK' BAY
 - EXISTING 'PAY TO PARK' BAY
 - EXISTING BLUE BADGE HOLDER BAY
 - EXISTING ELECTRIC VEHICLE CHARGING OR CAR CLUB BAY
 - EXISTING LOADING ONLY BAY
 - EXISTING MOTOR - CYCLE ONLY BAY
 - EXISTING DOUBLE YELLOW LINES
 - EXISTING SINGLE YELLOW LINE
 - EXISTING RED ROUTE RESTRICTION

Rev	Date	Description

Jefferson Nwokeoma
 Assistant Director of Traffic, Transport & Parking
 Hounslow House, 7 Bath Road,
 Hounslow, TW3 3EB

Client

Project
 PROPOSED MICRO-MOBILITY PARKING BAY

Drawing Title
 WEST WAY, HESTON

Drawing Status
 PROPOSED

Drawn	Approved	Date	Scale	Size
BJ	AH	JULY-2023	1:500	A4

Dwg No	Rev